
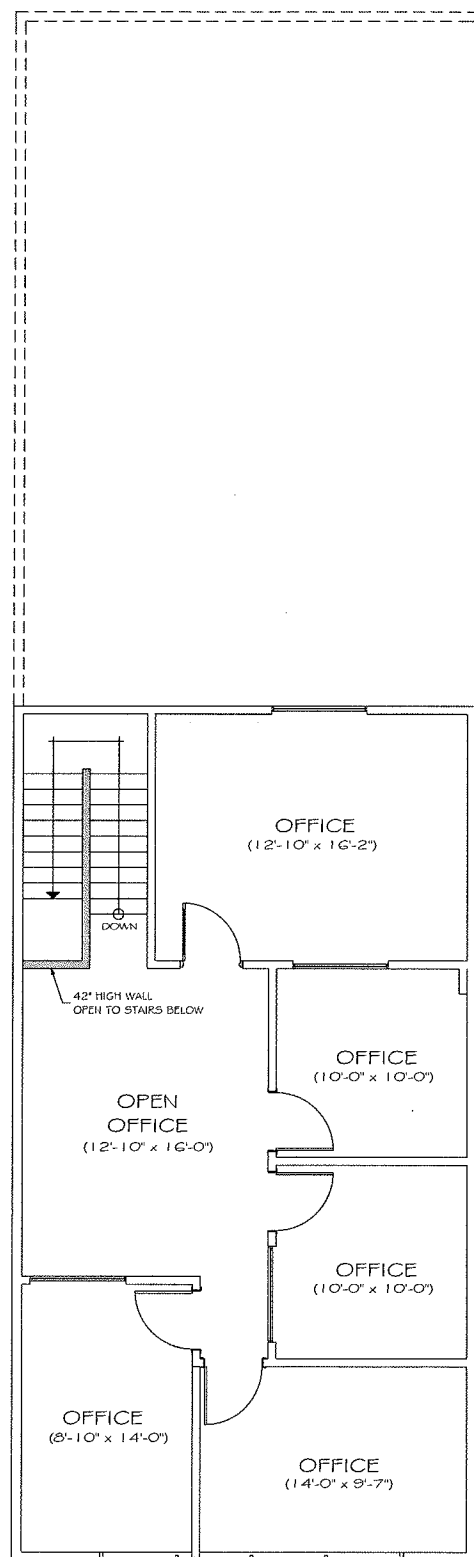


EXHIBIT A - FLOOR PLAN

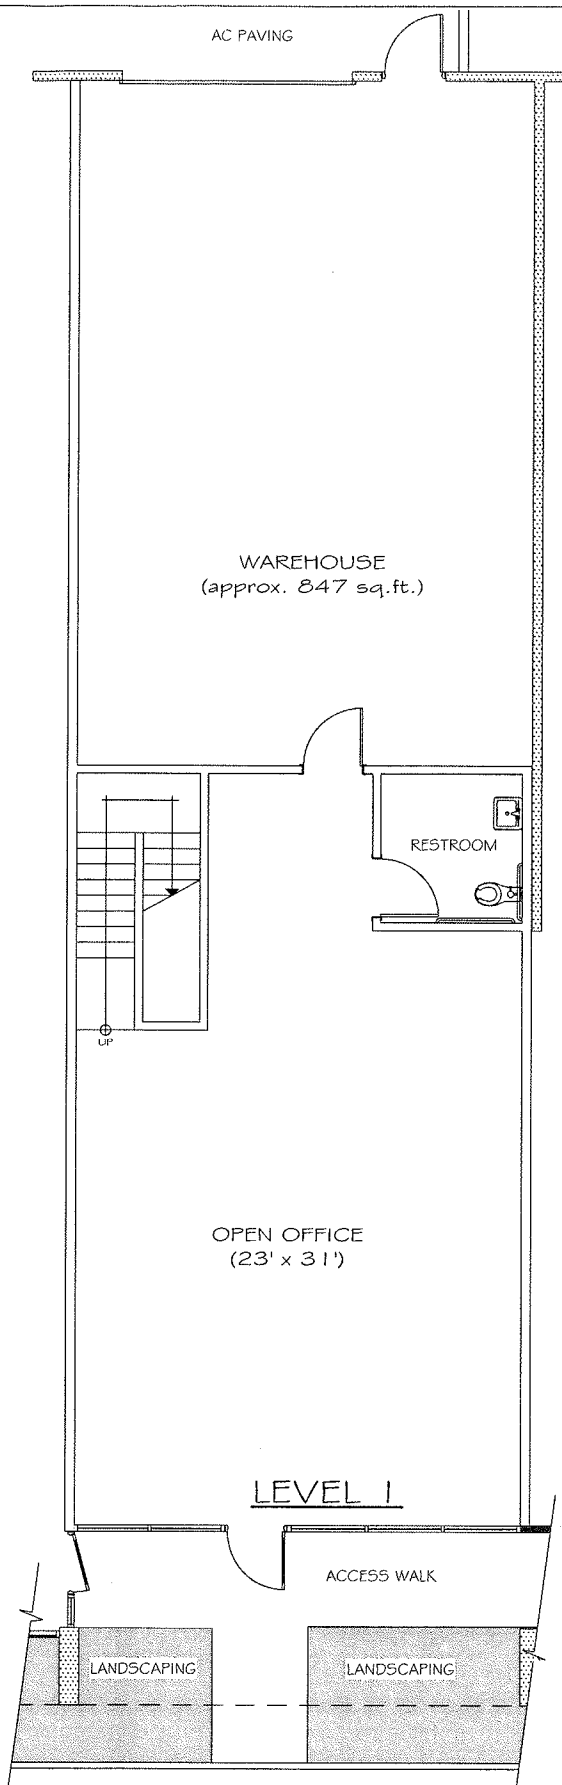

LEVEL 2

4572 TELEPHONE ROAD

UNIT #911

SCALE: 1" = 10'-0"

UNIT FLOOR PLAN - HARBOR VIEW BUSINESS PARK - VENTURA, CA

EXHIBIT A
LESSEE'S IMPROVEMENTS

1st Floor.

