



C:\Users\Staff\Desktop\PROJECTS\STATION 23 PROJECTS - PDS - Copy\2016 Projects - PDS\2016 Hull St Marketing Plan.dwg, 11/21/2024 7:41:11 PM, AutoCAD PDF (General Documentation).pc3

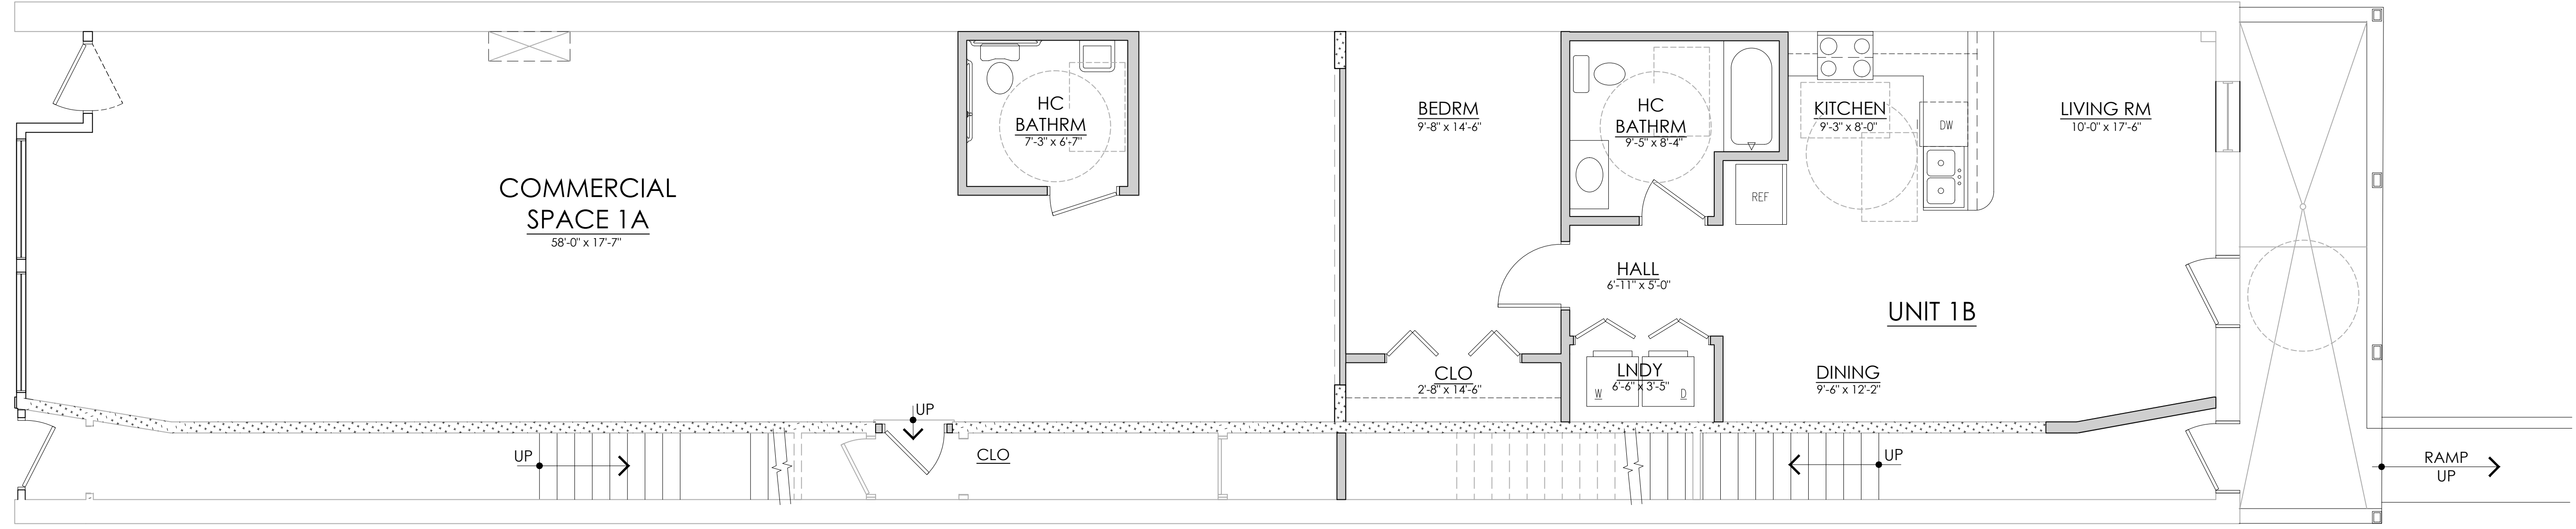

FIRST FLOOR PLAN

SCALE: 1/4" = 1' - 0"

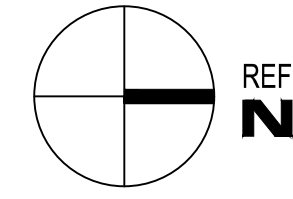

MARKETING SET

1213 HOT DIGGITY DOUGHNUTS

1213 HULL STREET
RICHMOND, VIRGINIA

Joseph F. Yates

ARCHITECTS

804-839-3747
joe@jfyarchitects.com

Set Date:
NOV 22, 2024
Revisions:

Project No.:
2016-06

A1
1 OF 1