



SOUTH ELEVATION

1/16" = 1'-0"



EAST ELEVATION

1/16" = 1'-0"

## Westfield Office Center - Elevations

Schematic Design

© 2016 Partners in Design Architects, Inc.

Pleasant Prairie, WI  
 Scale: 1/16" = 1'-0"  
 09.20.16





262.652.2800  
 Kenosha, WI

847.940.0300  
 Riverwoods, IL



**Westfield Office Center - Option 6**  
*Schematic Design*

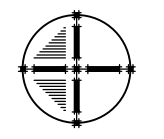

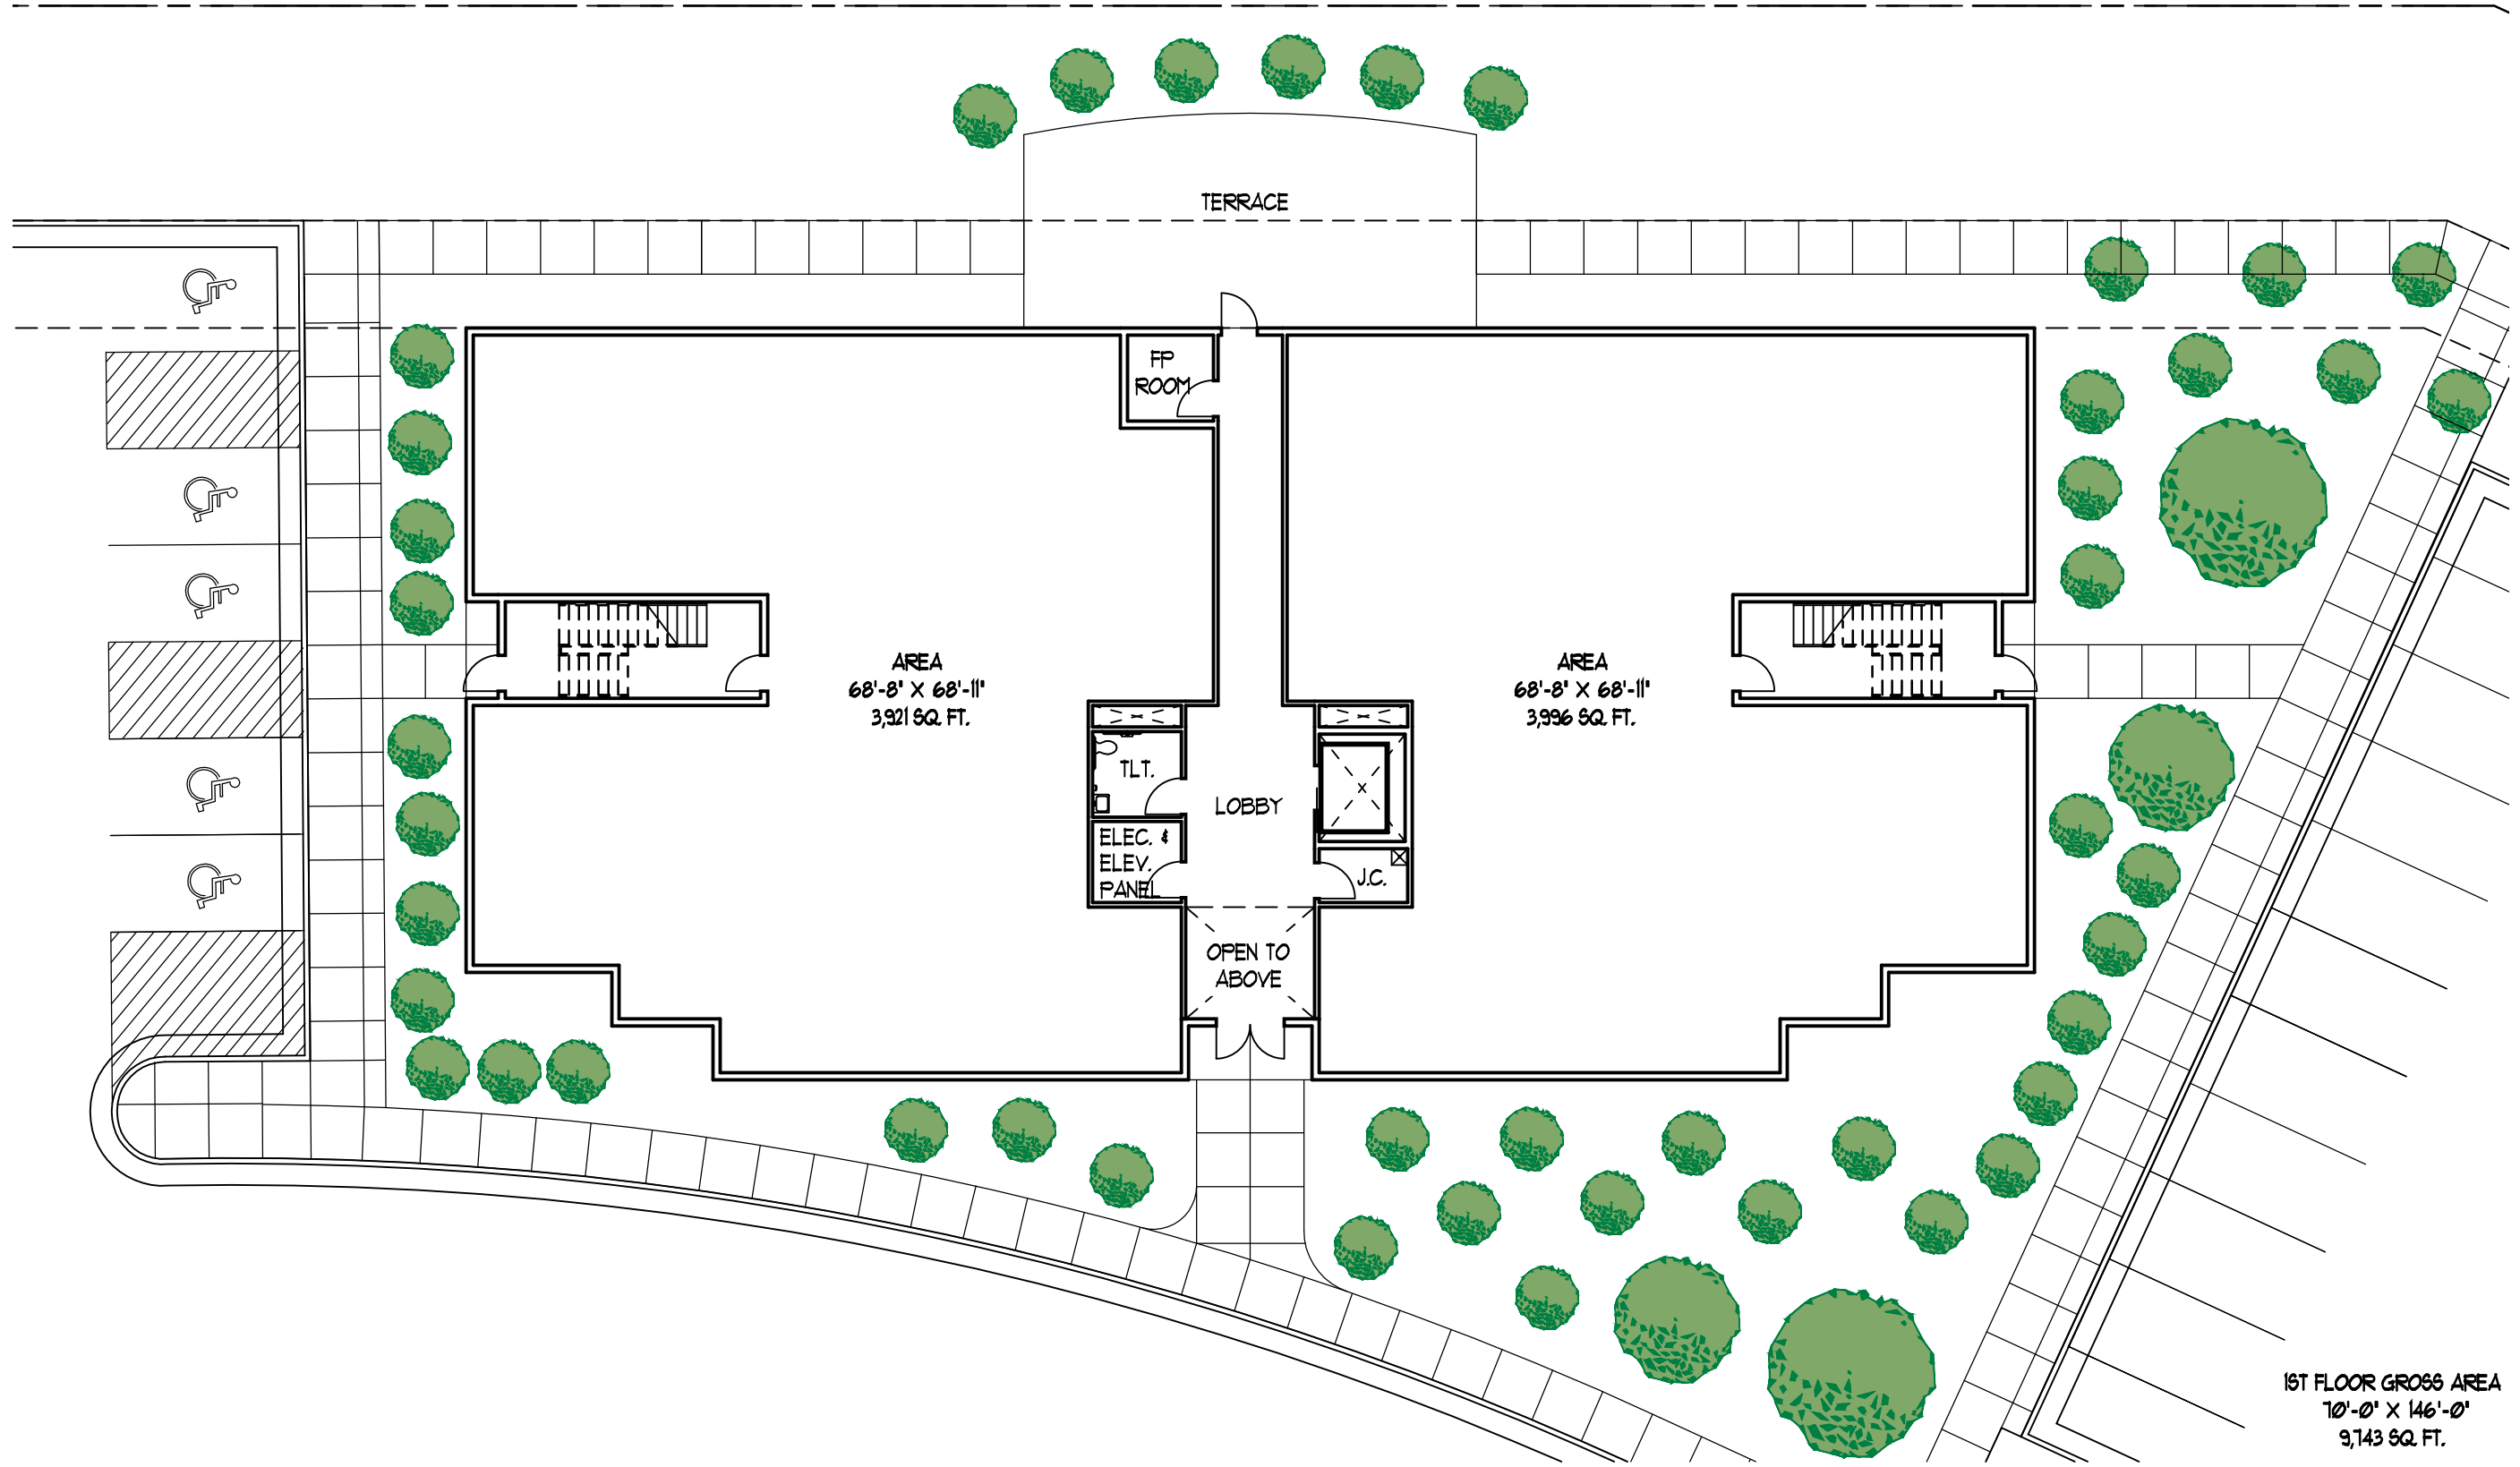


1ST FLOOR GROSS AREA  
 10'-0" X 146'-0"  
 9,143 SQ. FT.

Westfield Office Center - 1st Floor Plan


Schematic Design



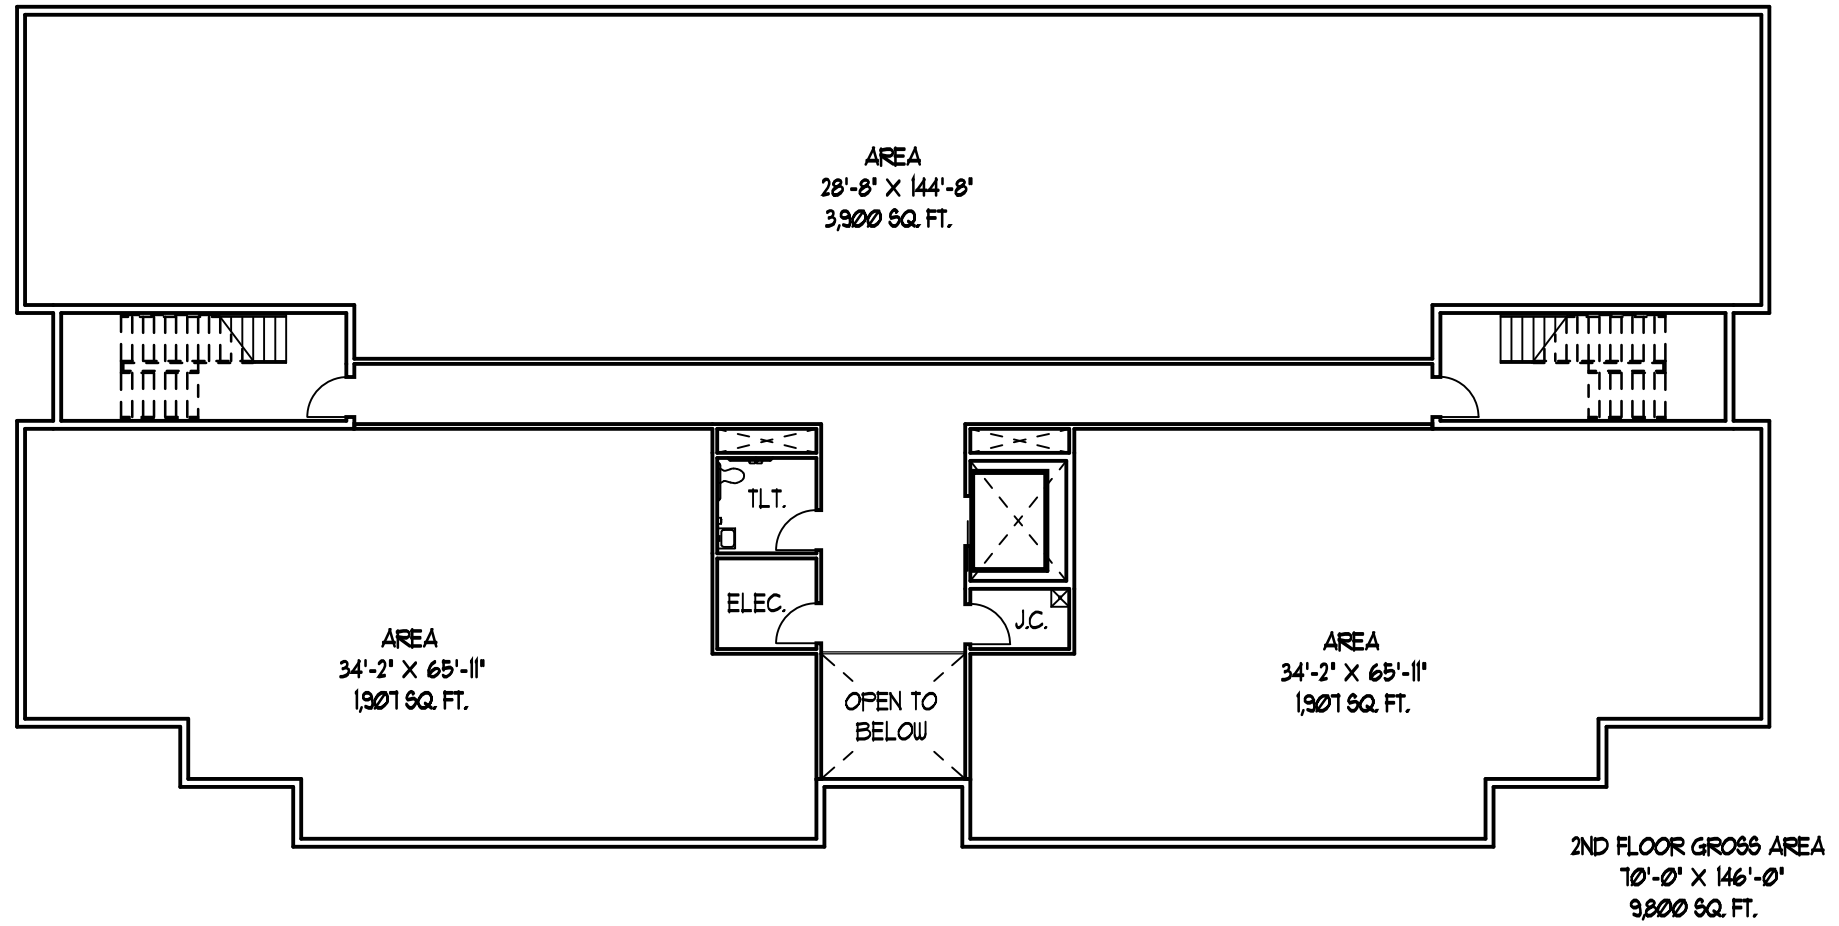

## Westfield Office Center - 2nd Floor Plan

*Schematic Design*

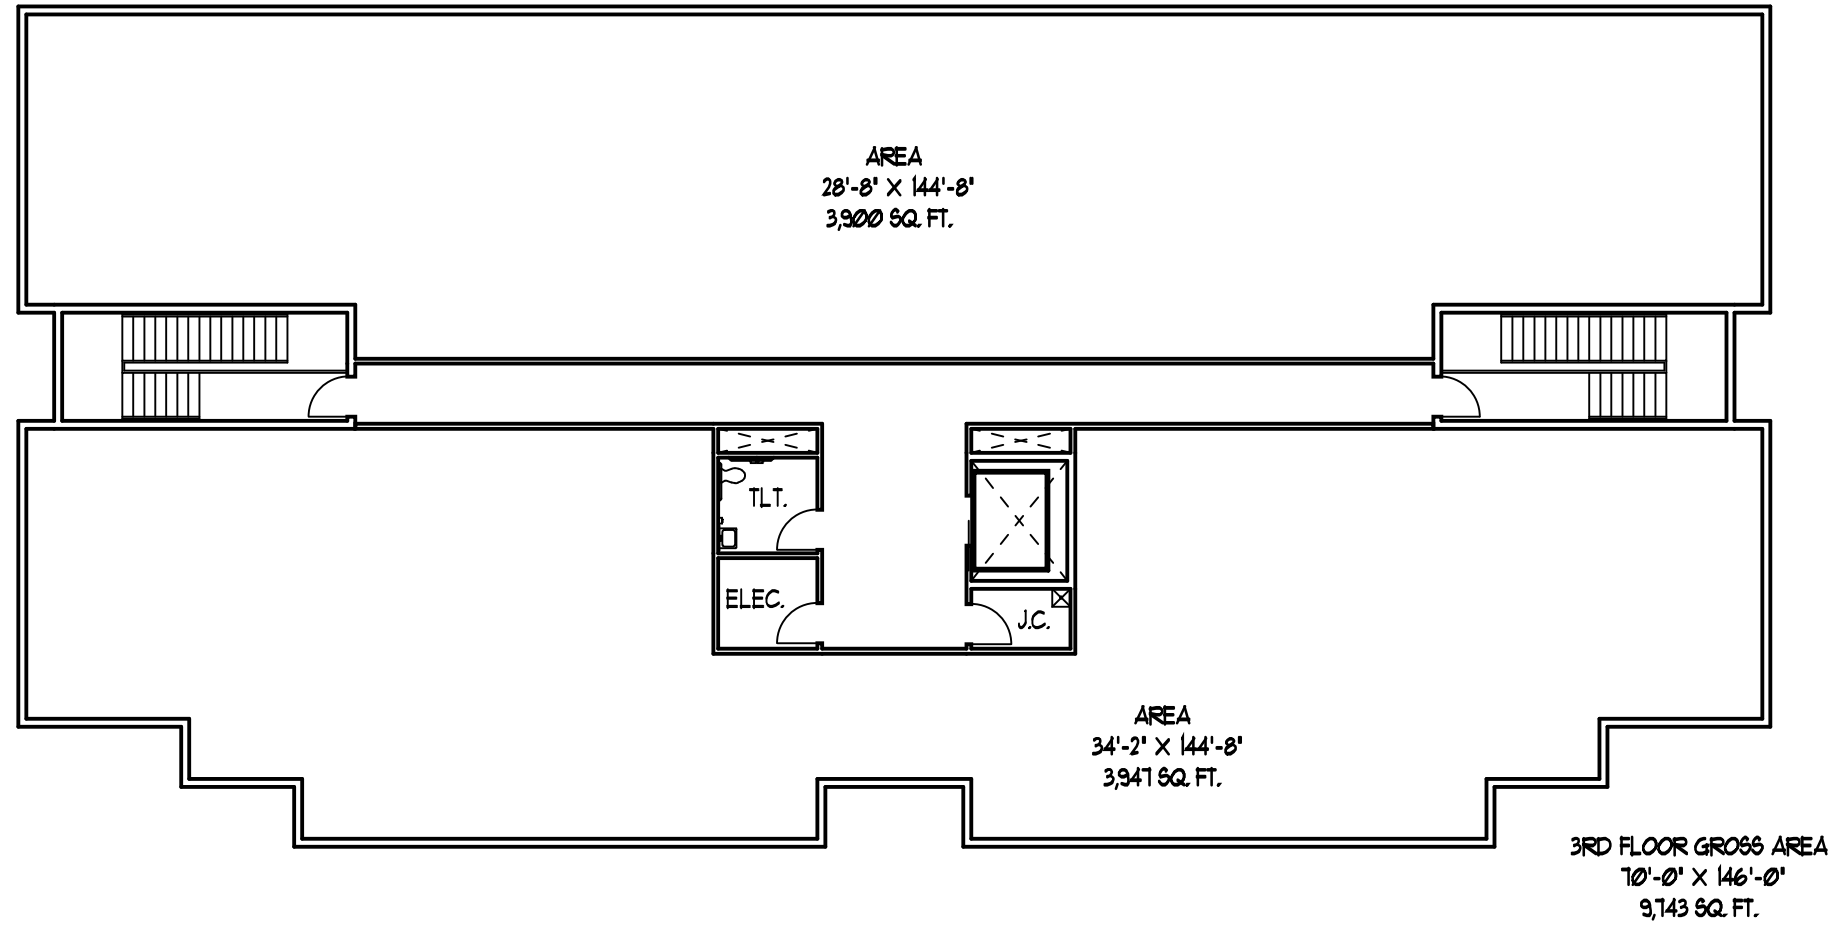

# Westfield Office Center - 3rd Floor Plan

Schematic Design