


**THE PLAZAS AT WESTWAY PARK  
CLAY ROAD AT WESTWAY PARK BOULEVARD  
HOUSTON, TEXAS 77041**

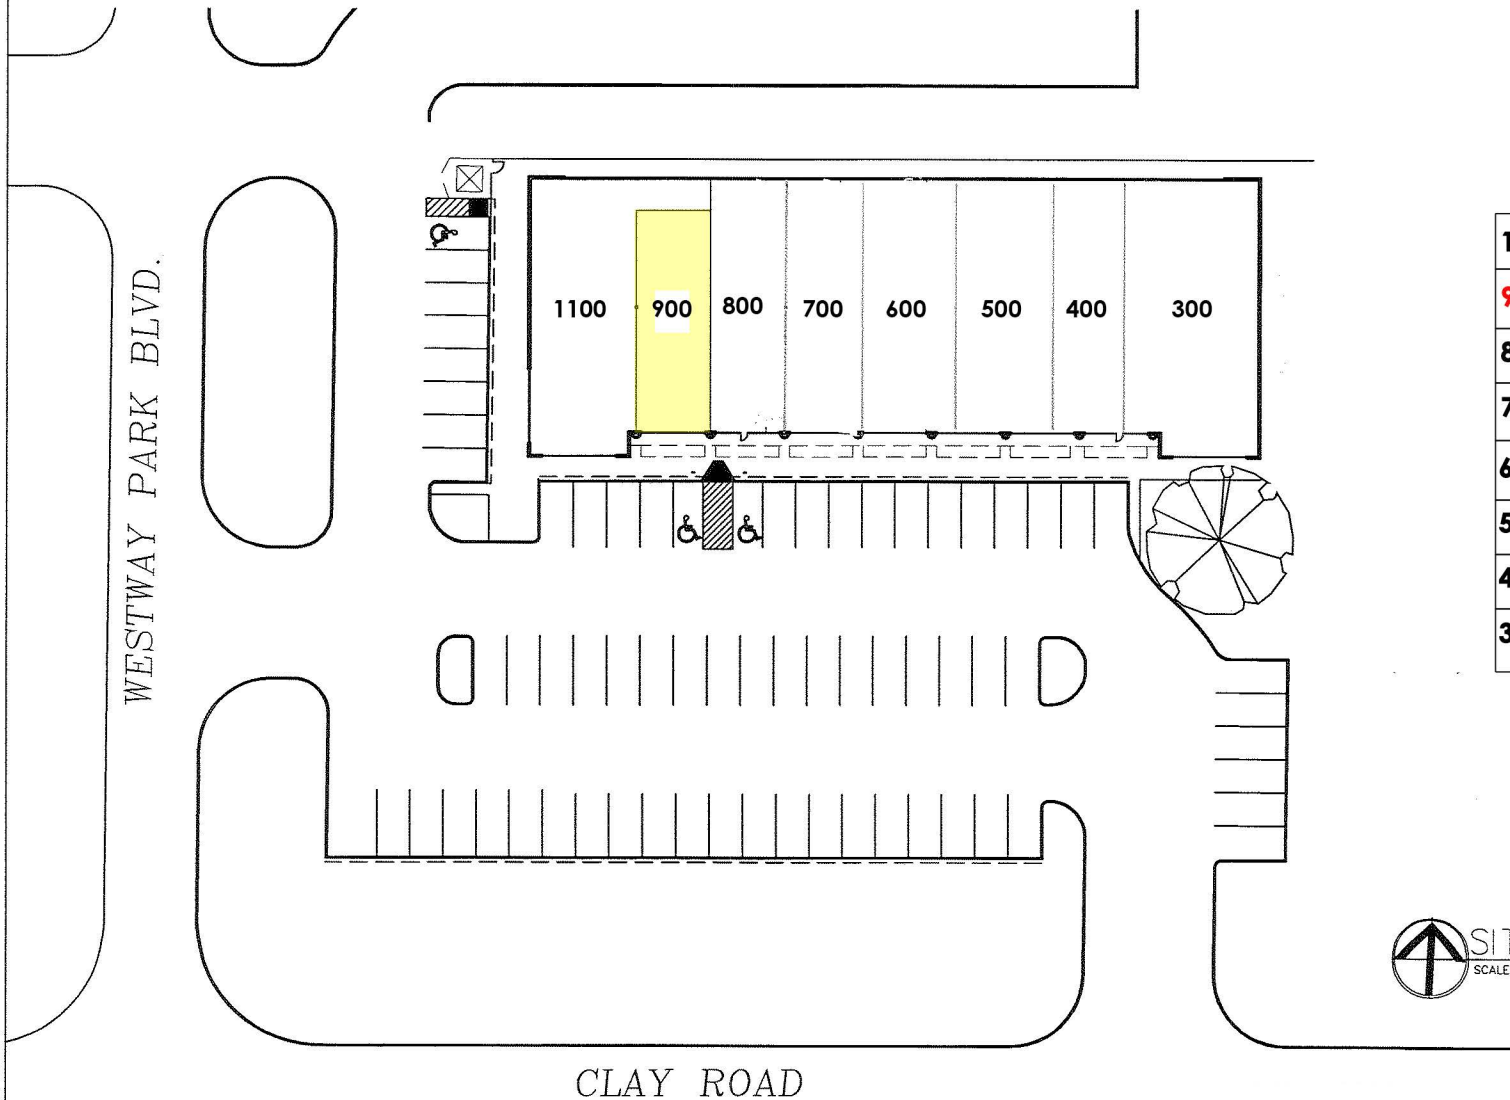

Tenants	
1100	Senior Burrito
900	Available
800	Barber
700	Subway
600	DDS
500	Neighborhood Kitchen
400	Thai Healing Therapy
300	Shipley's Donuts

**SITE PLAN**  
 SCALE: 1" = 50'-0"