


Sunbelt Builders, Inc. © DRAWINGS AND SPECIFICATIONS ARE INSTRUMENTS OF SERVICE AND SHALL REMAIN THE PROPERTY OF THIS CORPORATION WHETHER THE PROJECT FOR WHICH THEY ARE MADE IS EXECUTED OR NOT. THEY ARE NOT TO BE USED ON OTHER PROJECTS OR EXTENSIONS TO THIS PROJECT EXCEPT BY AGREEMENT IN WRITING AND APPROPRIATE COMPENSATION TO THIS CORPORATION.

TATE STREET

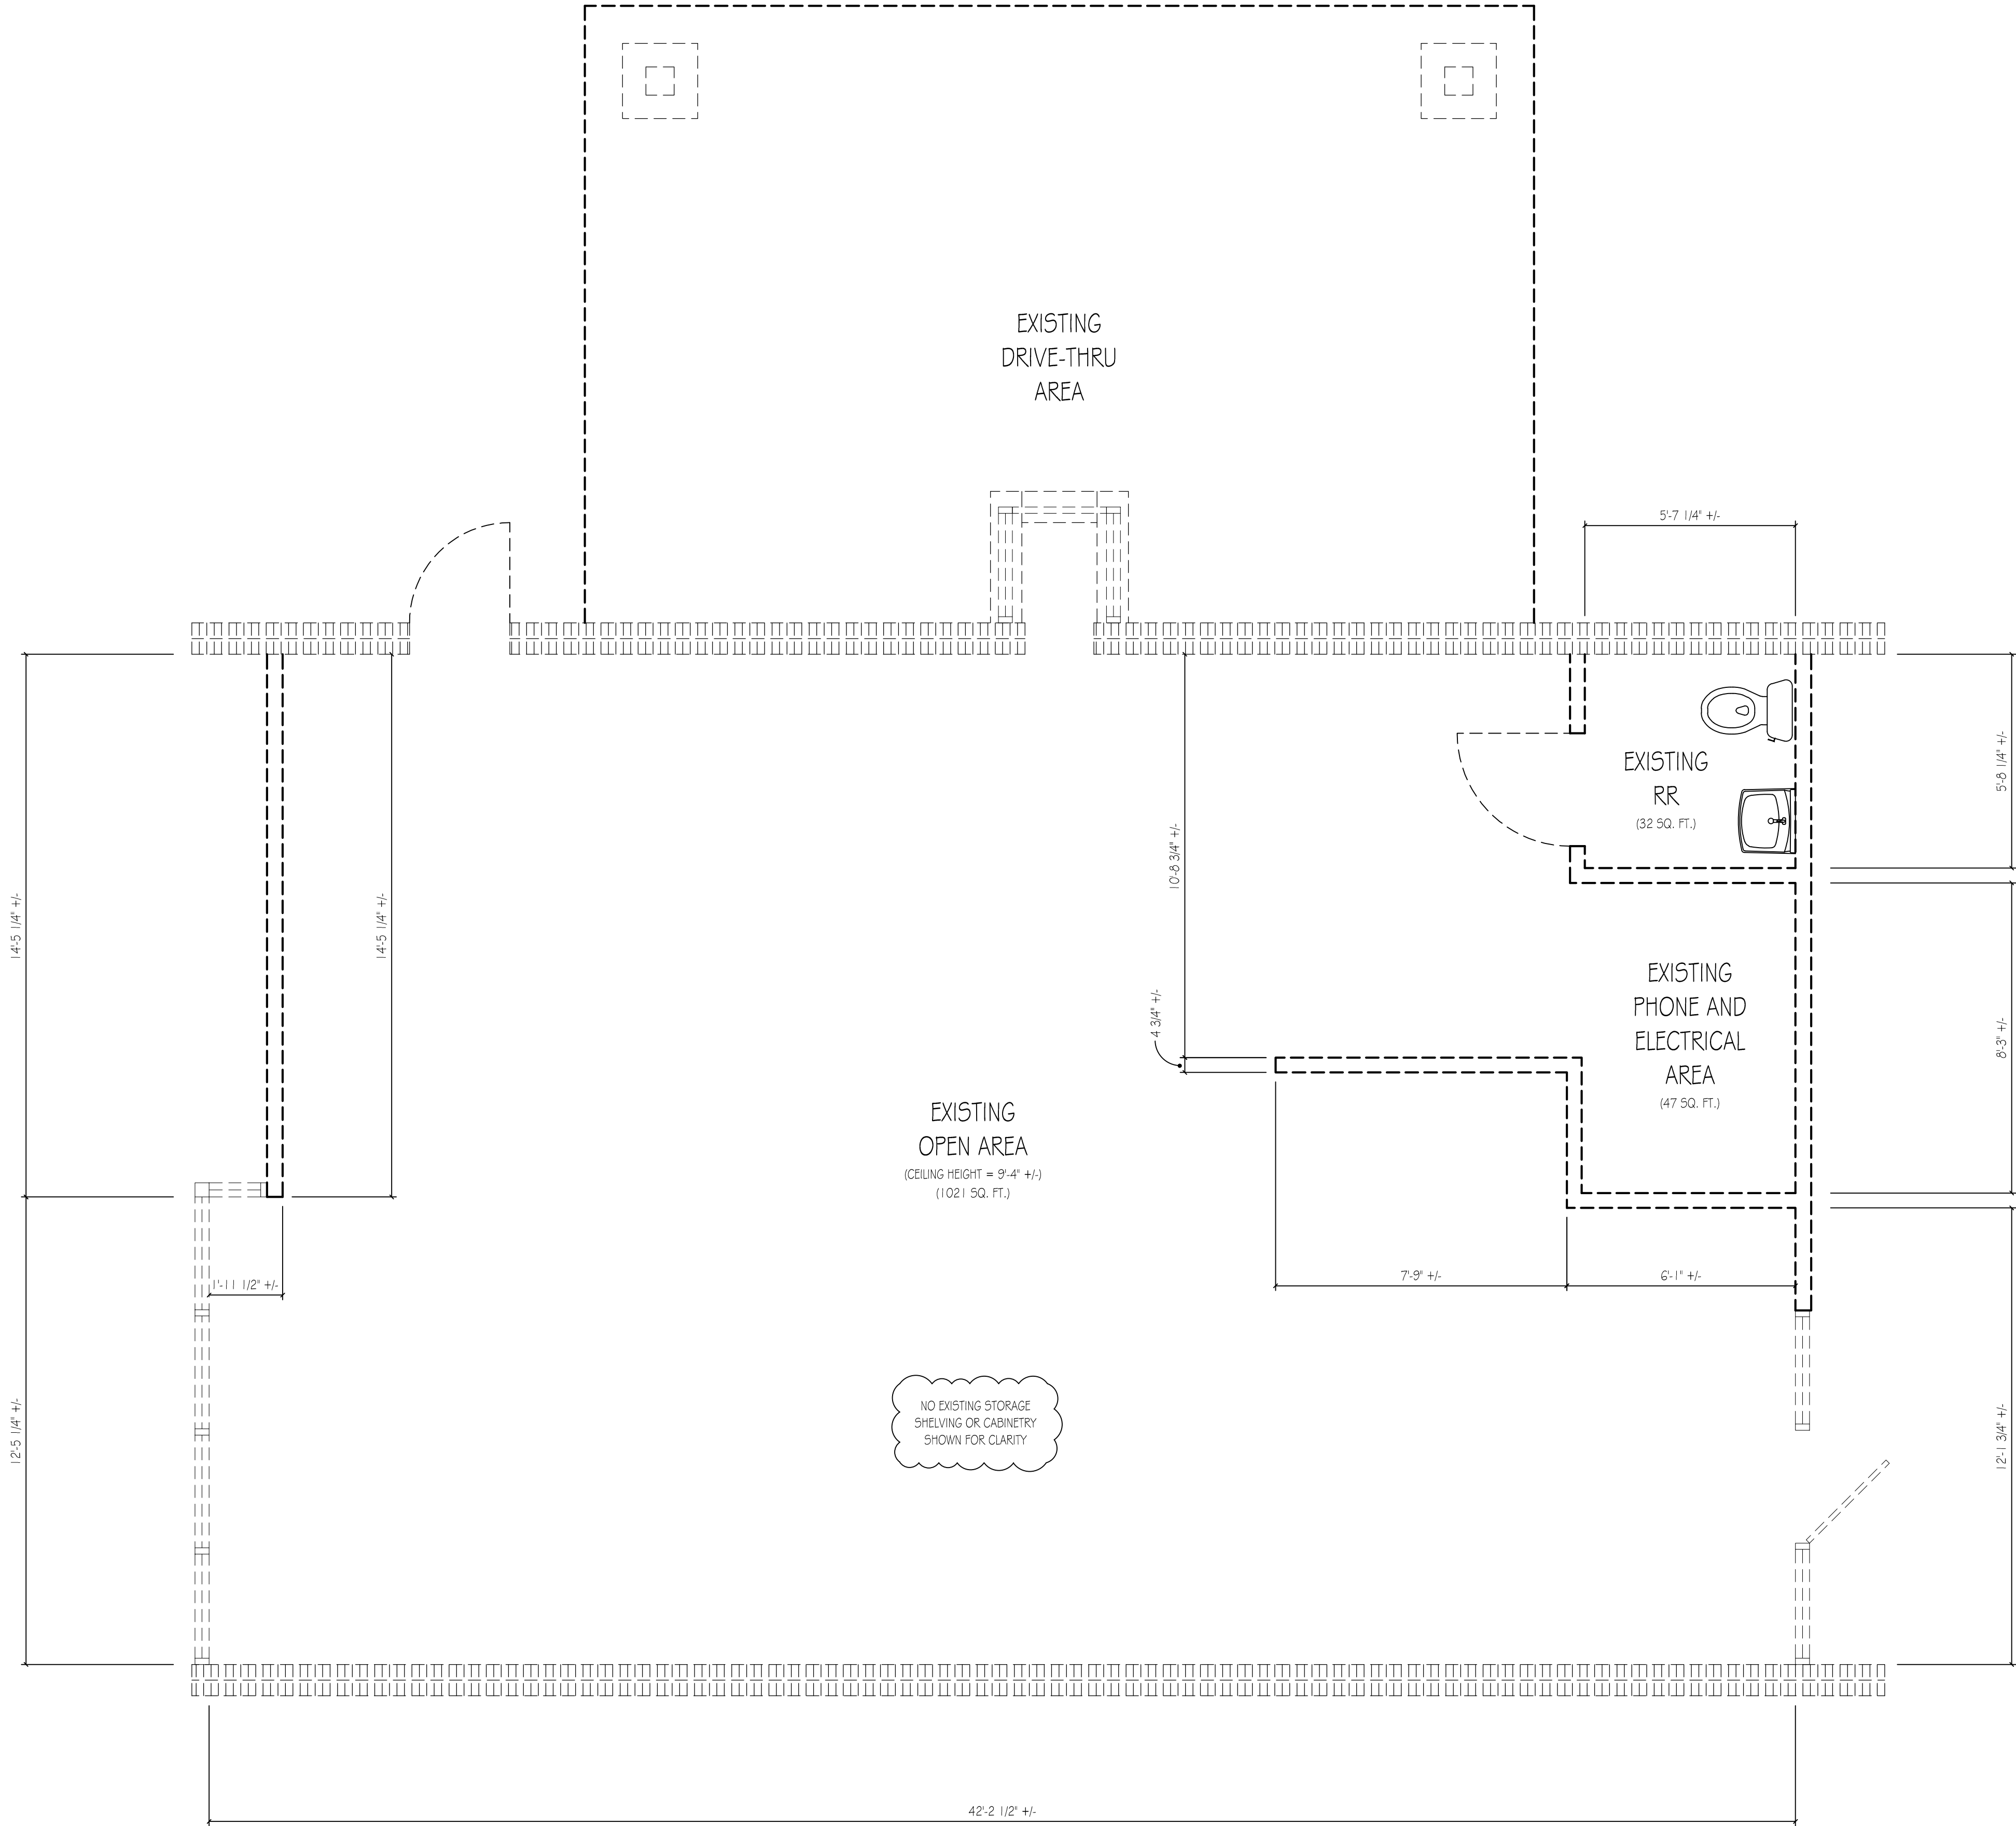

Existing Floor Plan
SCALE: 3/8" = 1'-0"

MILL STREET

Architect or Engineer Seal

An Existig Suite Layout Plan For
Main Street Land and Property
4104 Tate Street
Cowington, Ga

1	107-07-2026 Owner Review

Project No.	
• 00-00	
Cad File Name	
• 00-00_KB_02_A10	
Drawing Scale	
• 3/8" = 1'-0"	
Sheet Title	
• Existing Floor Plan	
Drawn	Checked
• dcm	•

Sunbelt Builders, Inc. ©
DRAWINGS AND SPECIFICATIONS ARE INSTRUMENTS OF SERVICE AND SHALL REMAIN THE PROPERTY OF THIS CORPORATION WHETHER THE PROJECT FOR WHICH THEY ARE MADE IS EXECUTED OR NOT. THEY ARE NOT TO BE USED ON OTHER PROJECTS OR EXTENSIONS TO THIS PROJECT EXCEPT BY AGREEMENT IN WRITING AND APPROPRIATE COMPENSATION TO THIS CORPORATION.