


For informational purposes only

1506 +/- sq ft

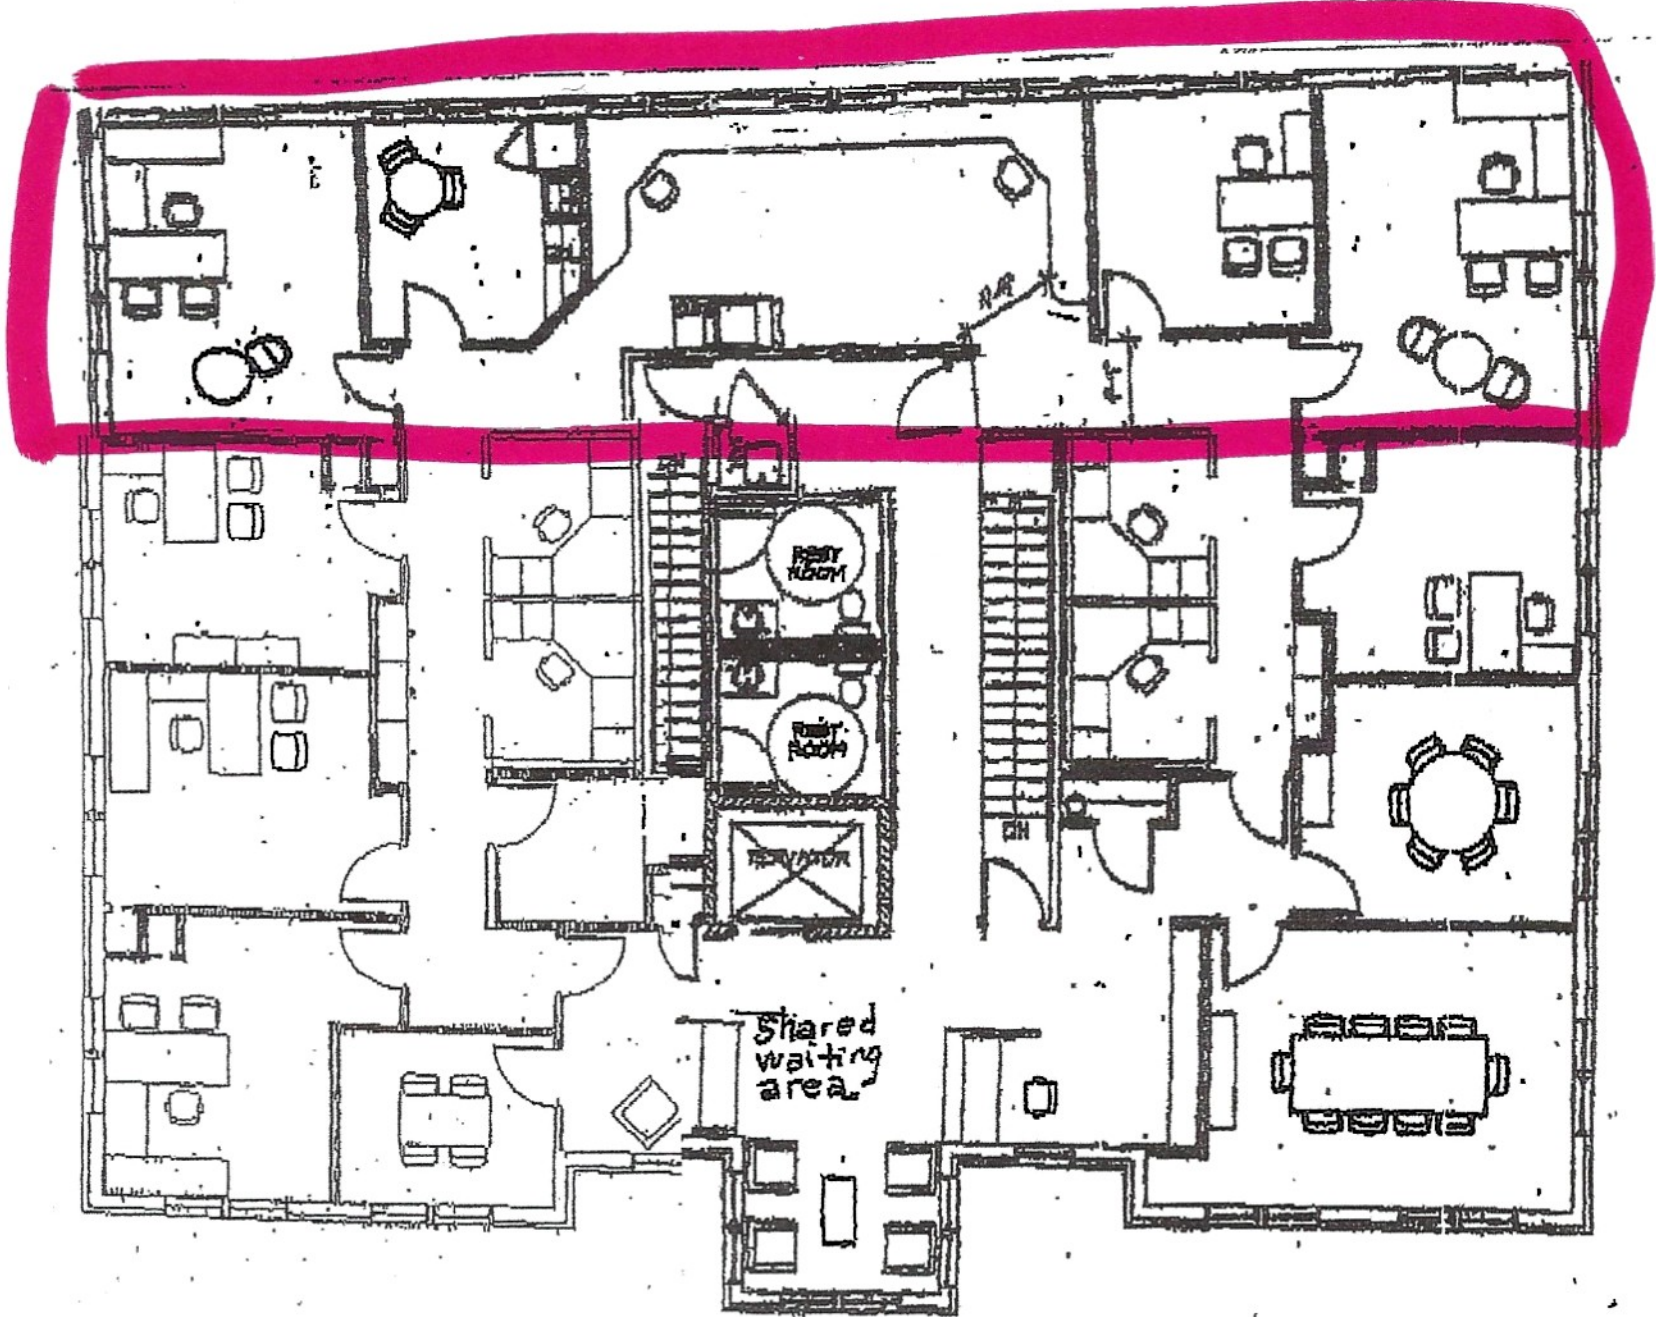

2ND FLOOR PLAN
SCALE: 8/32" = 1'-0"