


In association with:

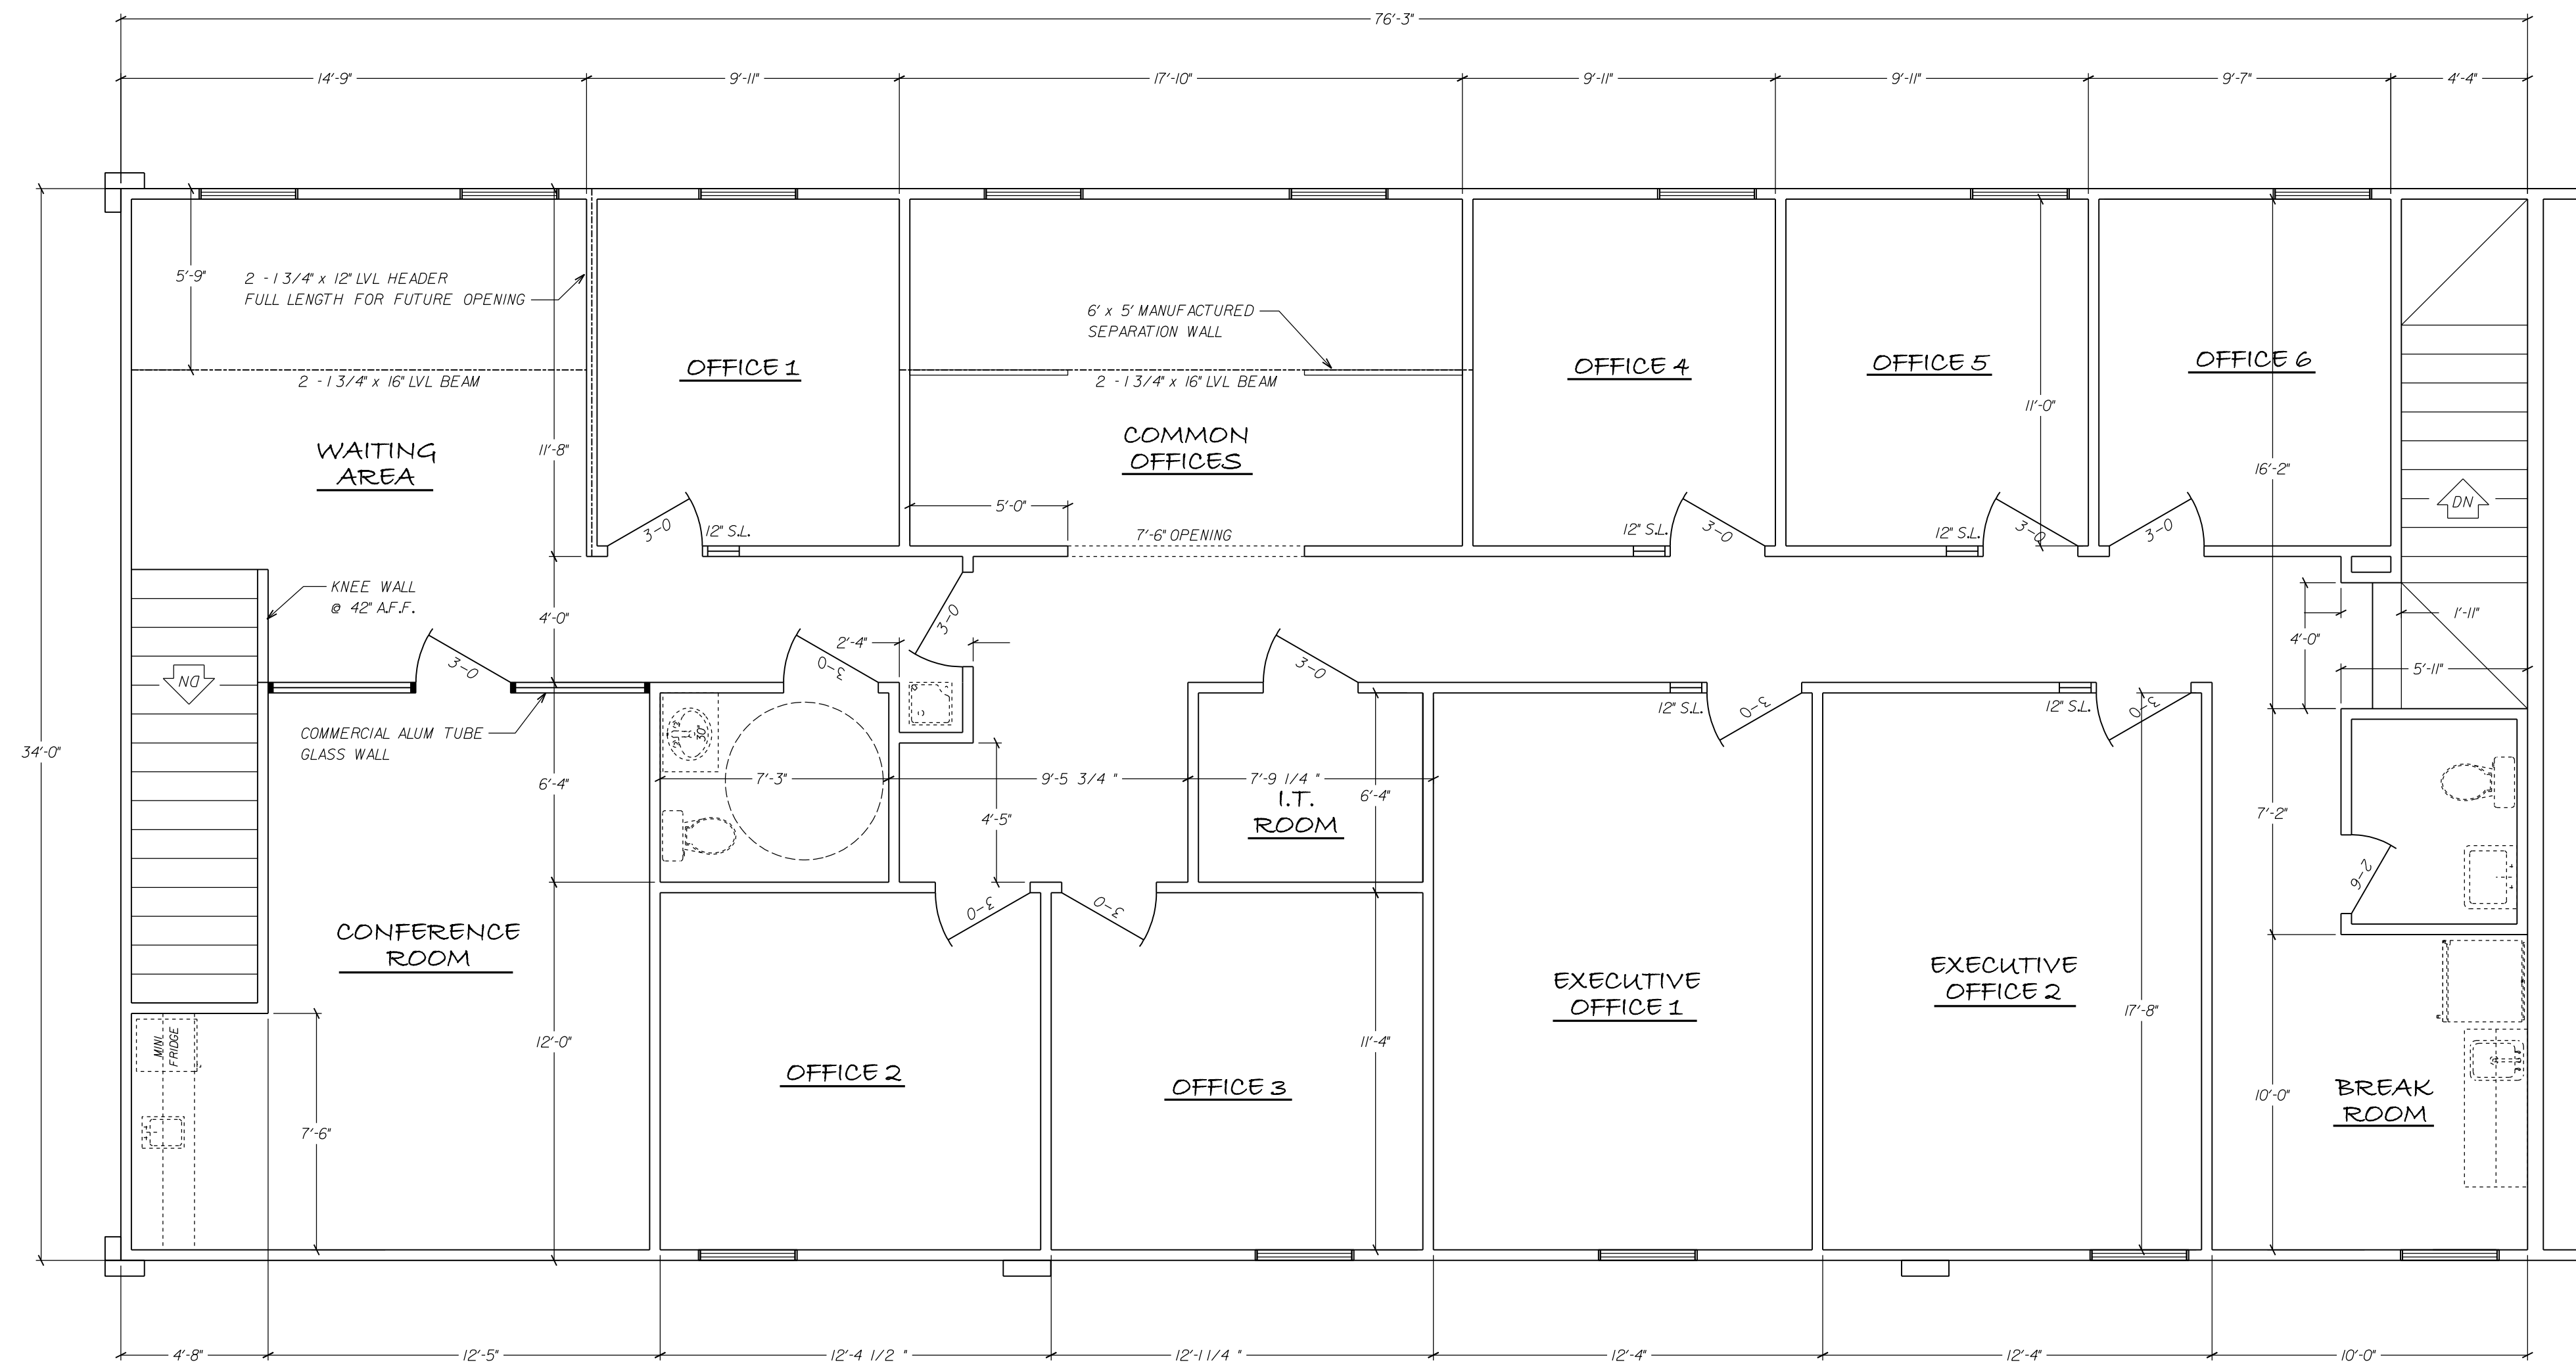

UPPER FLOOR
 2601 SQ. FT.

Scale 1/4"=1'-0"

Print Record

JULY 25 2015 ORIG. ISSUE

Revisions

Date 7-25-15 Job No. PD072415

Sheet Title
 FRAMING PLAN

Sheet No.
 A-2.2