


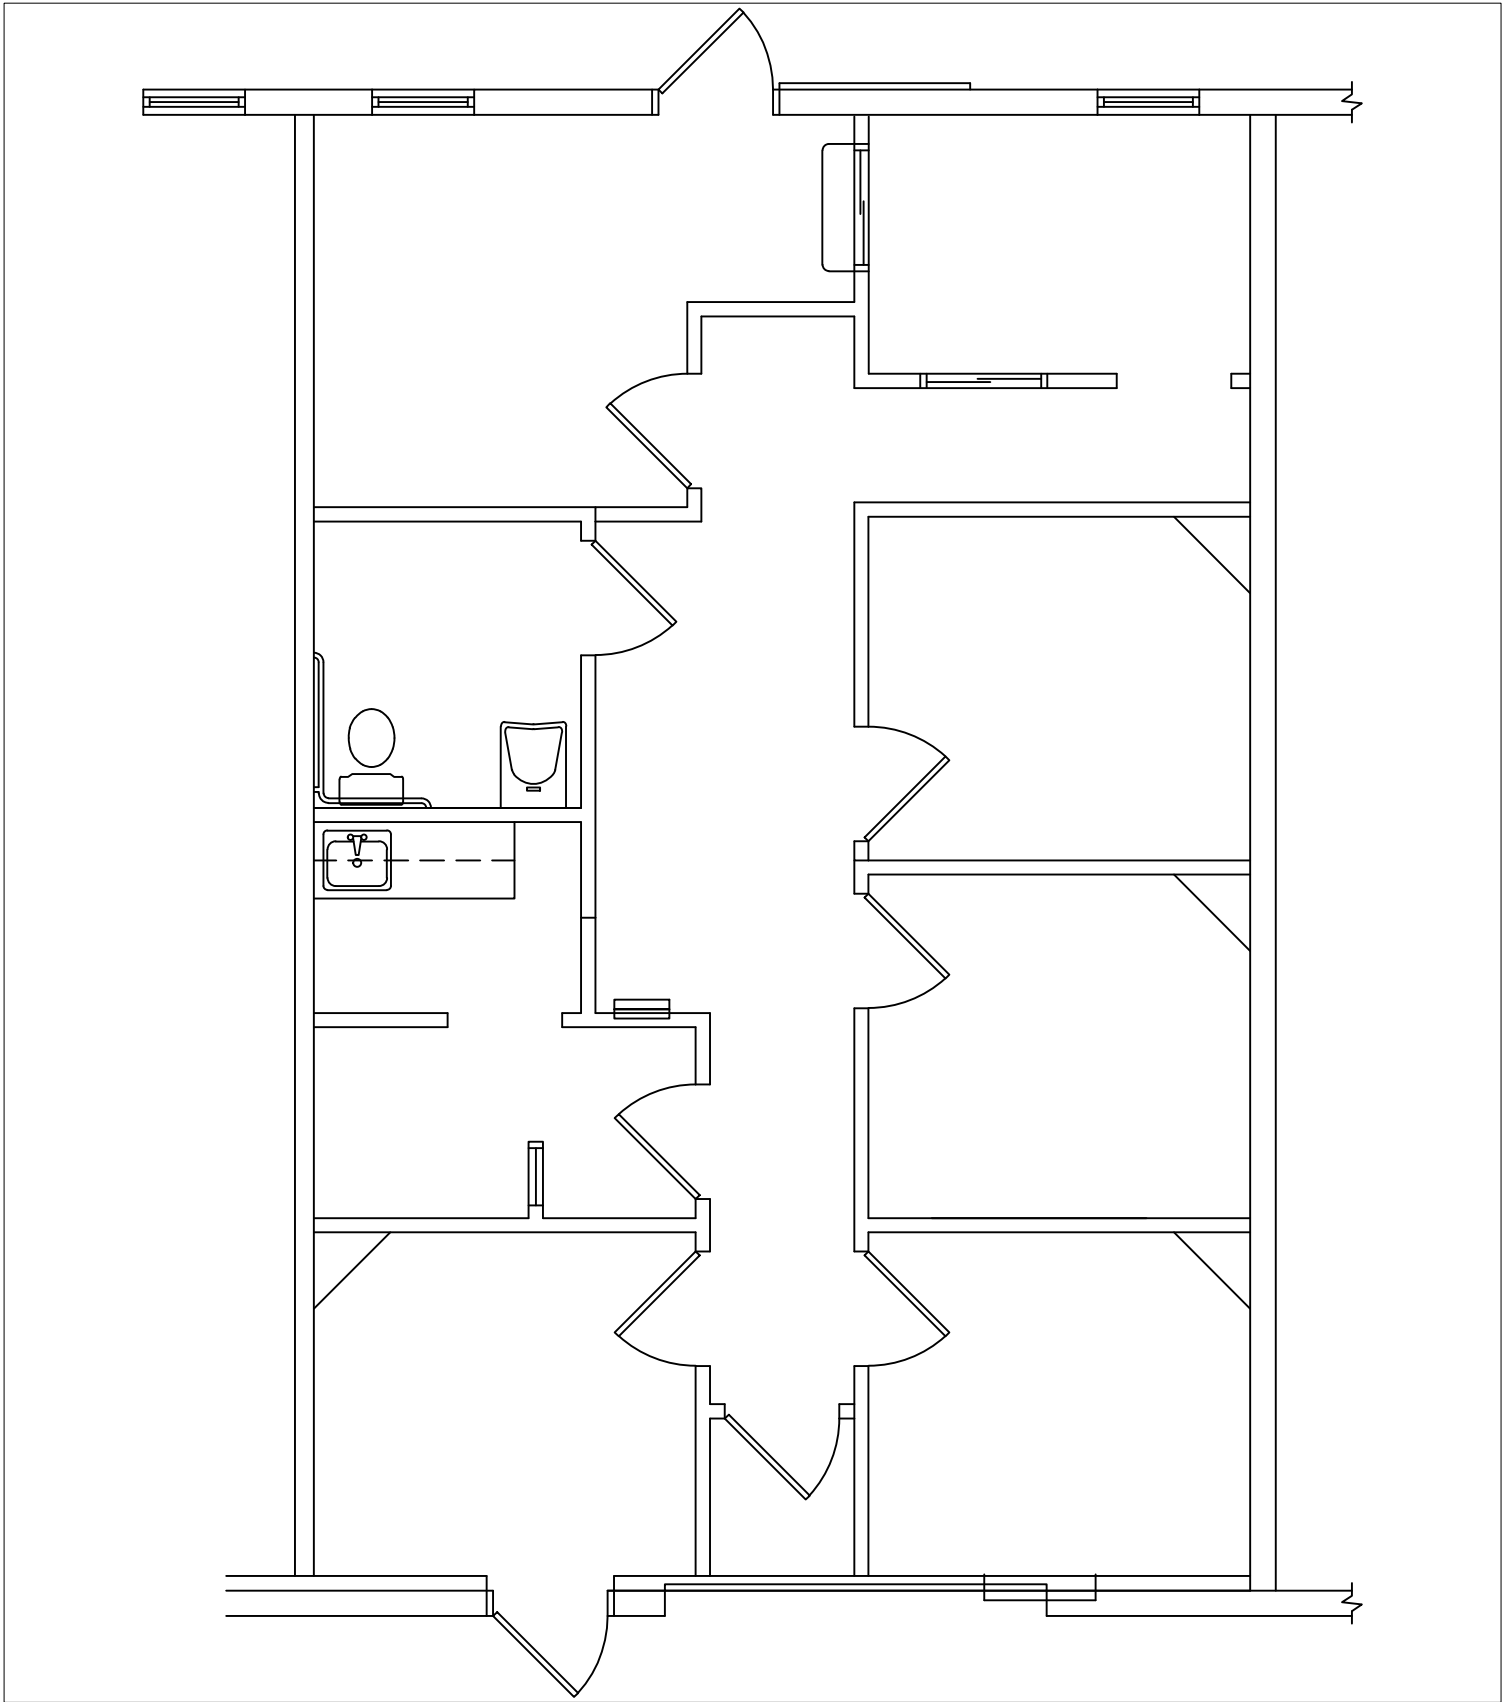

FLOOR PLAN

SCALE: NTS

BUILDING 153

1861 CHARTER LANE
GREENFIELD, PA
SUITE 114