




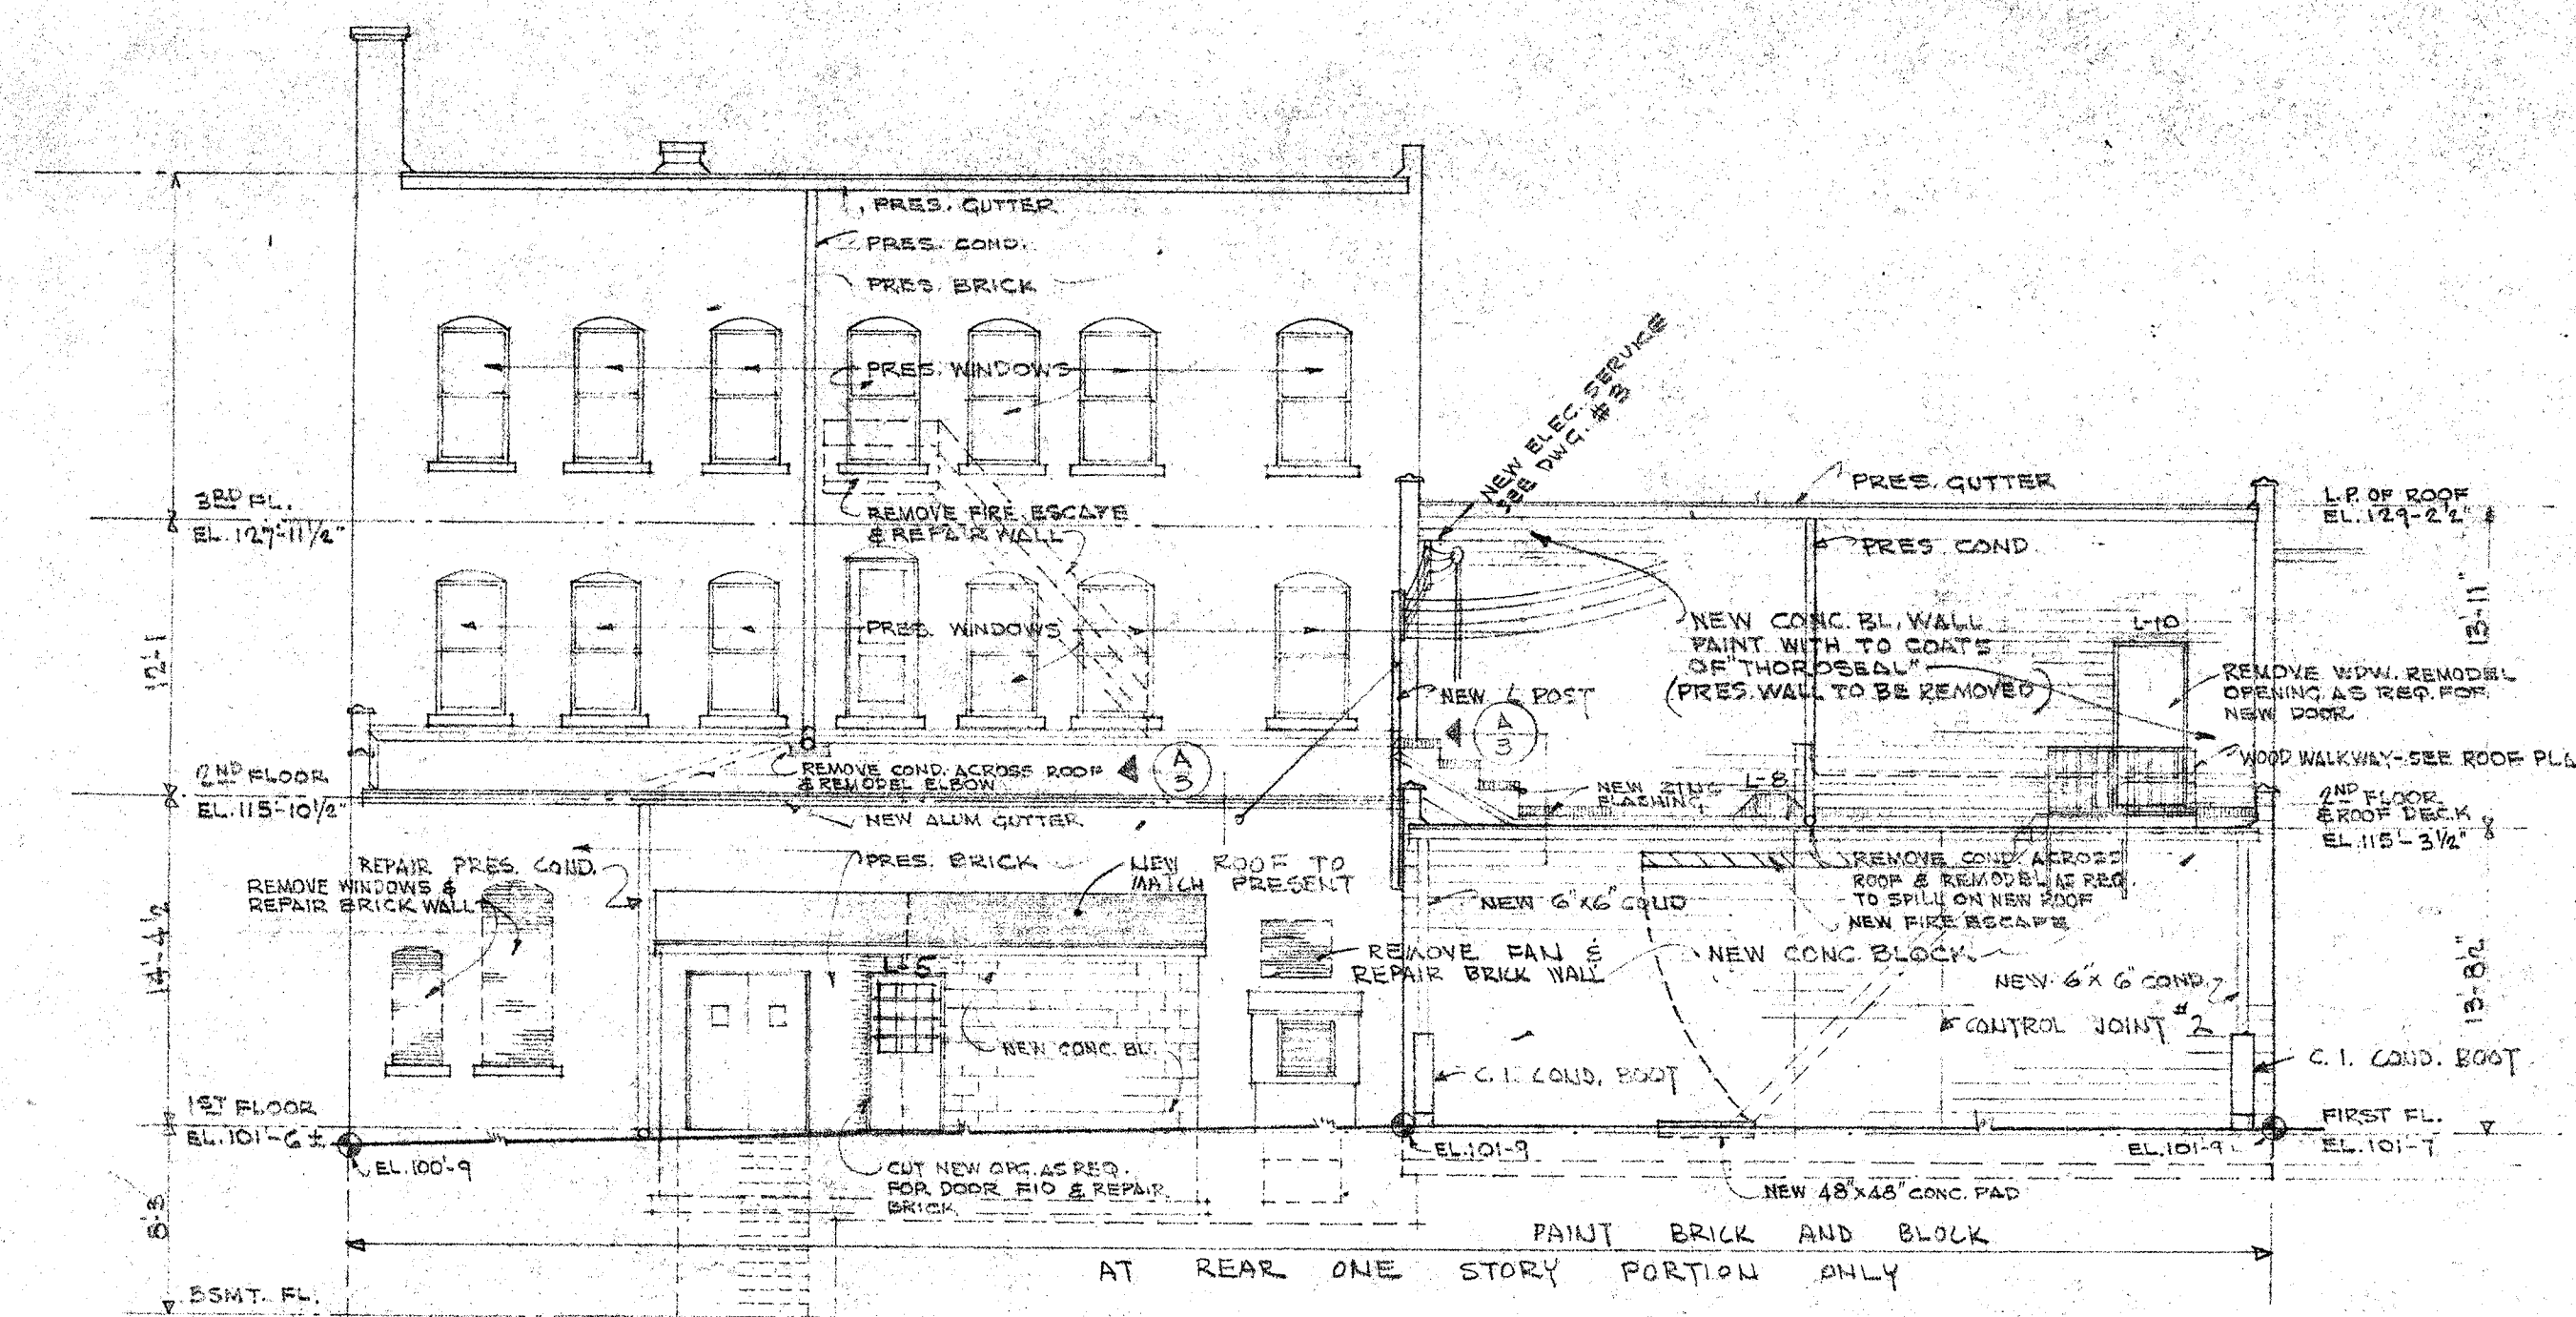


REAR ELEVATION
SCALE 1/8" = 1'-0"

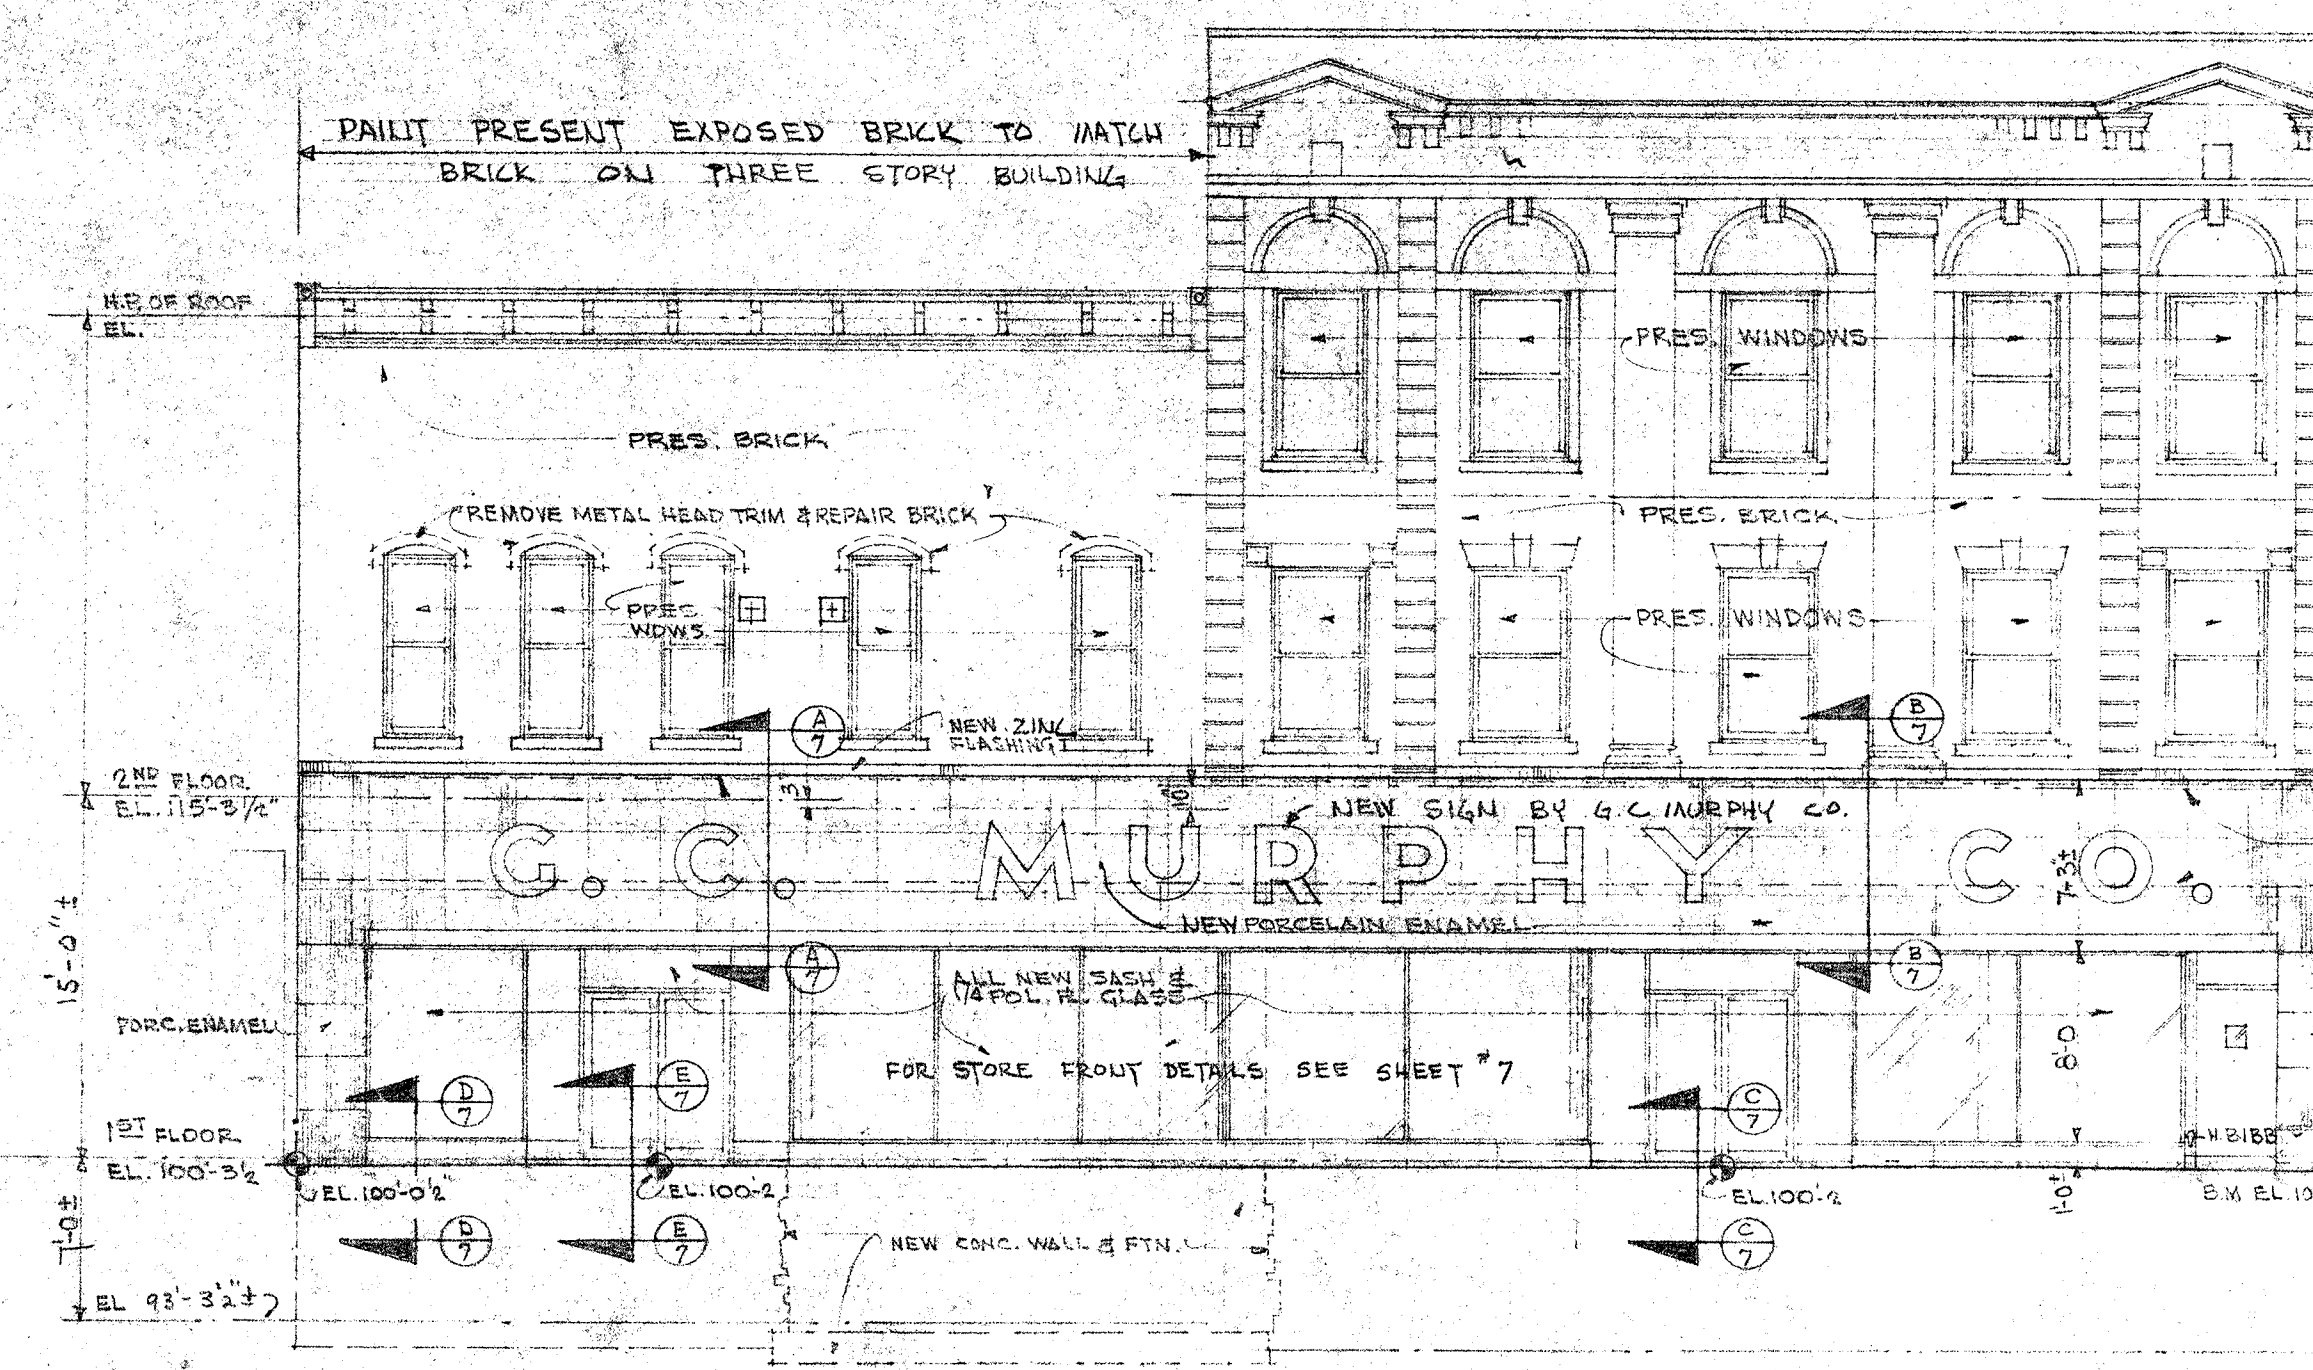


FRONT ELEVATION
SCALE 1/8" = 1'-0"

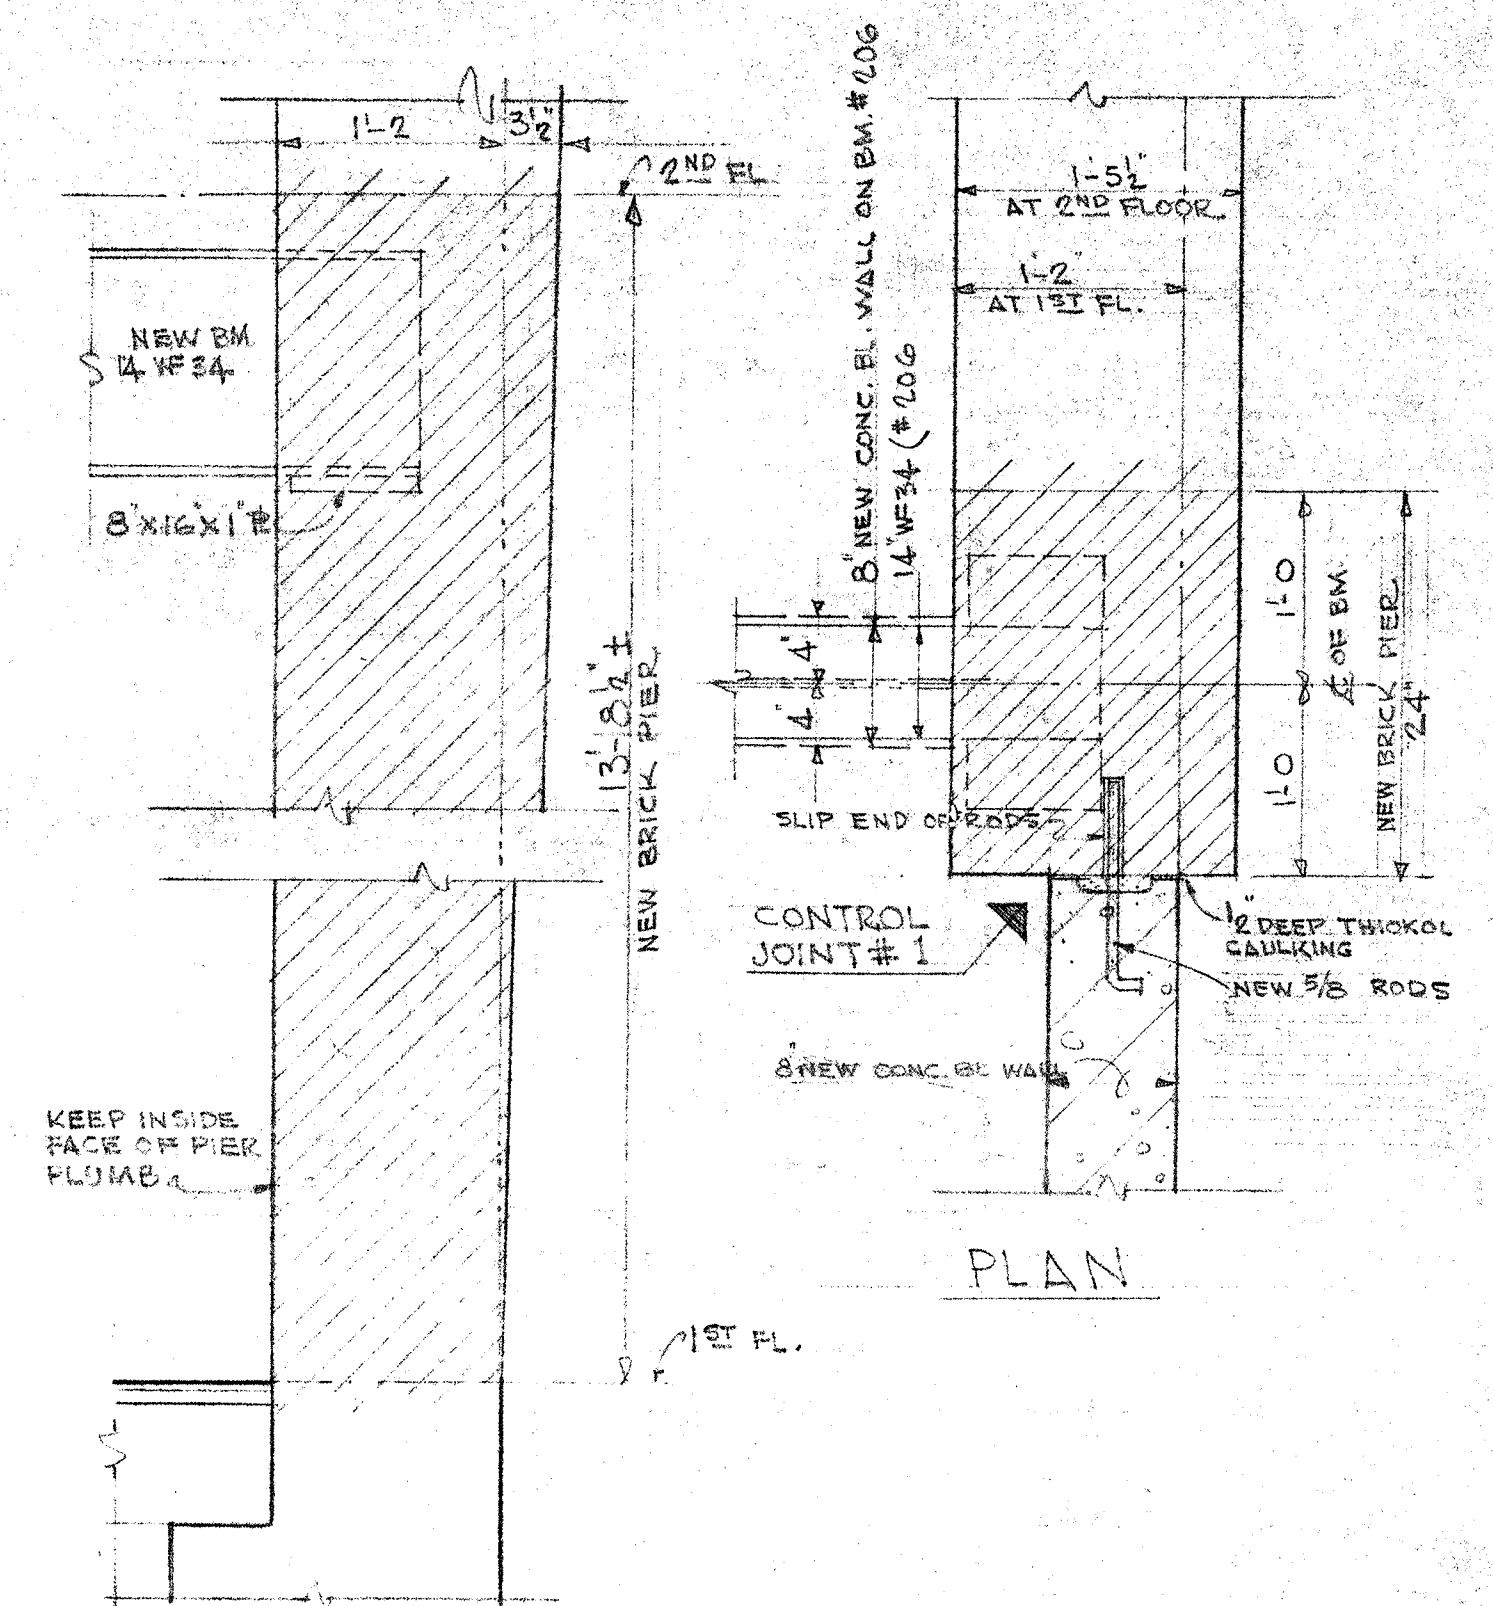


SECTION A-A
DETAIL OF BRICK PIER AT BM. 206
SCALE 1" = 1'-0"

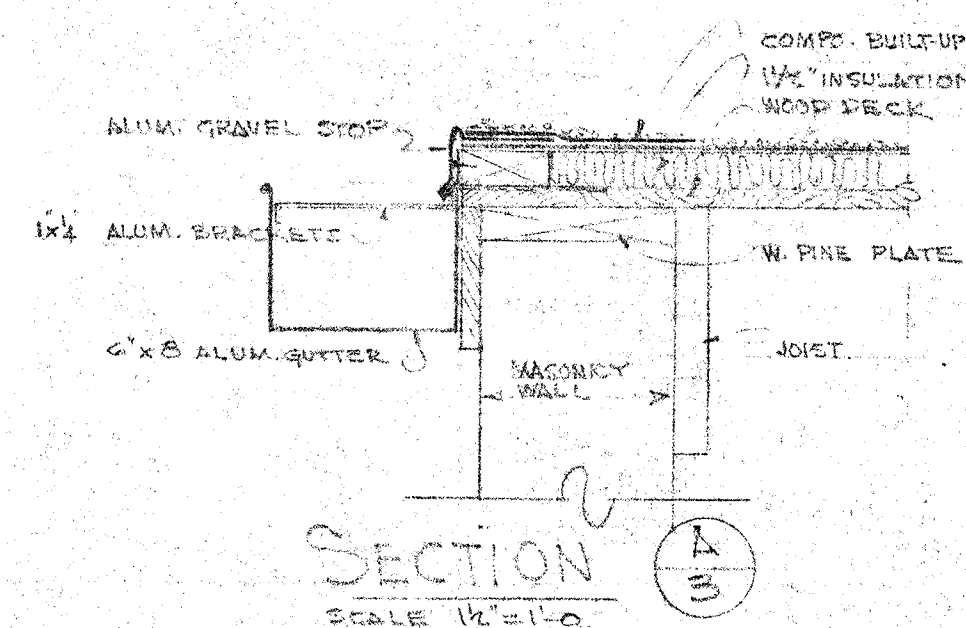


SECTION A-A
SCALE 1/4" = 1'-0"

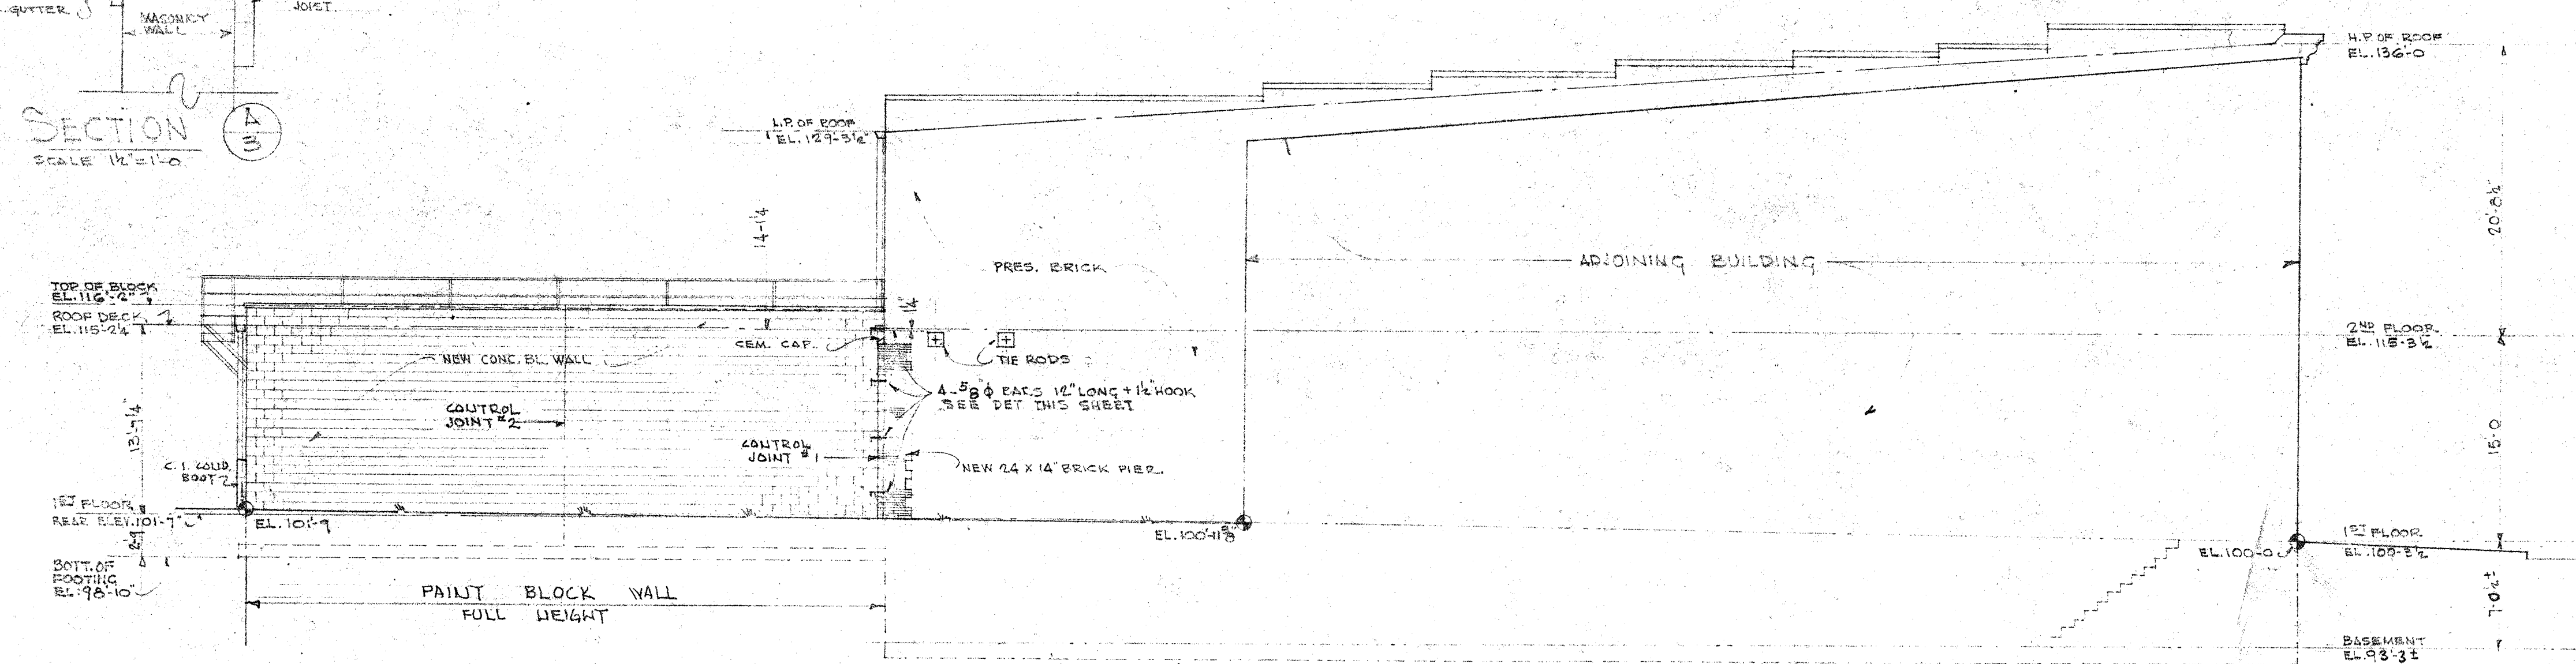


WEST ELEVATION SCALE 1/8" = 1'-0"

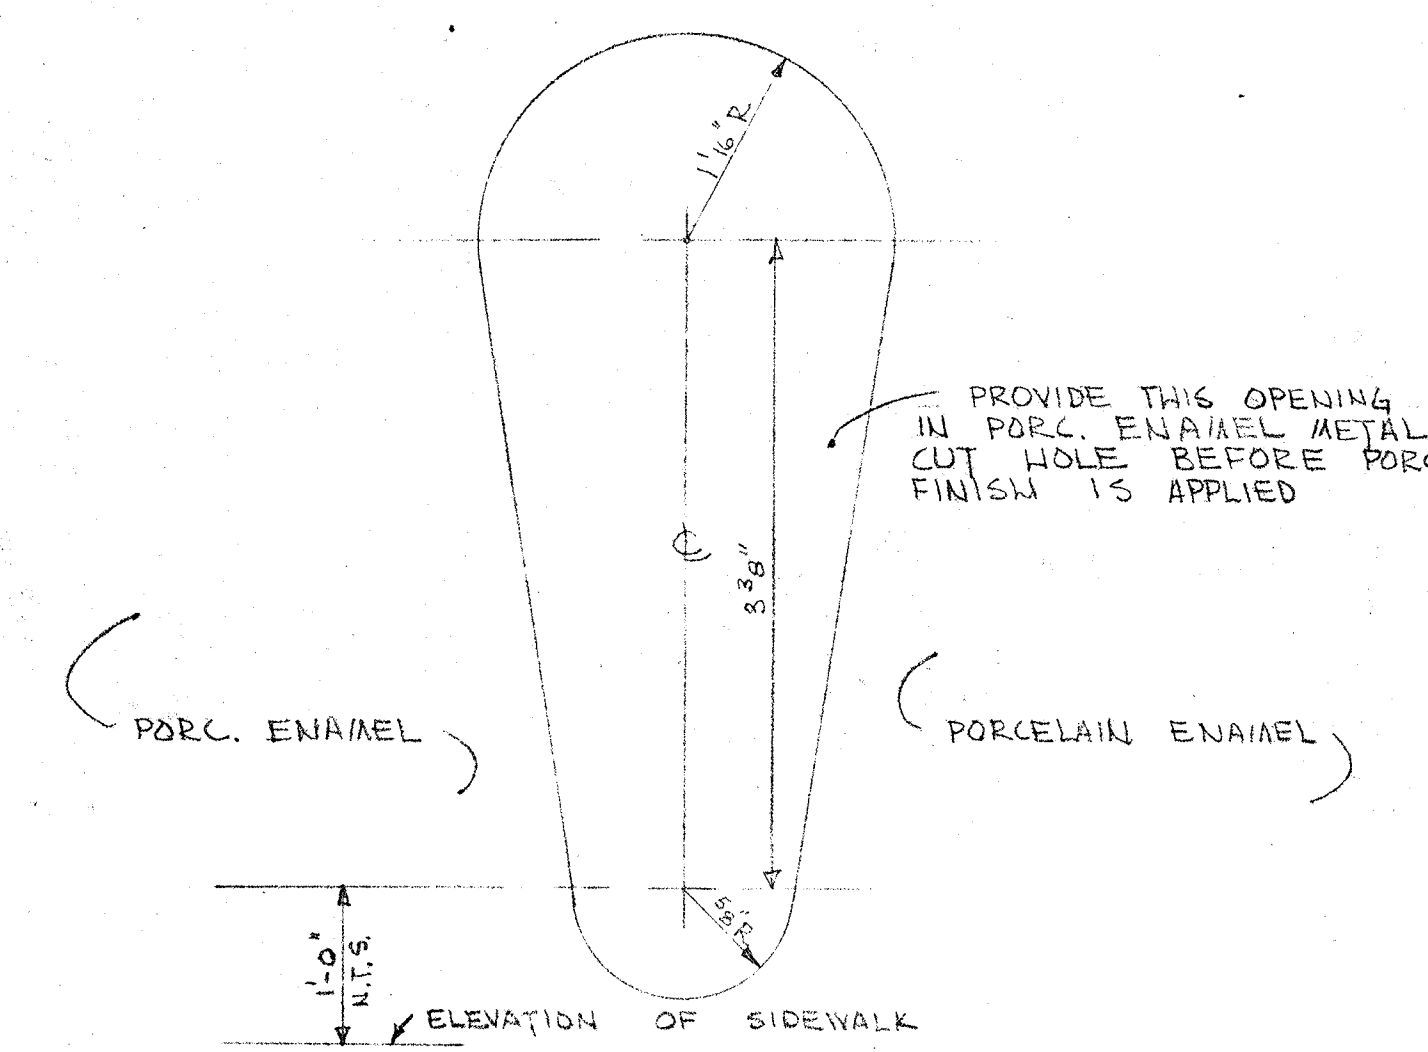


OPENING FOR HOSE FAUCET
FULL SCALE

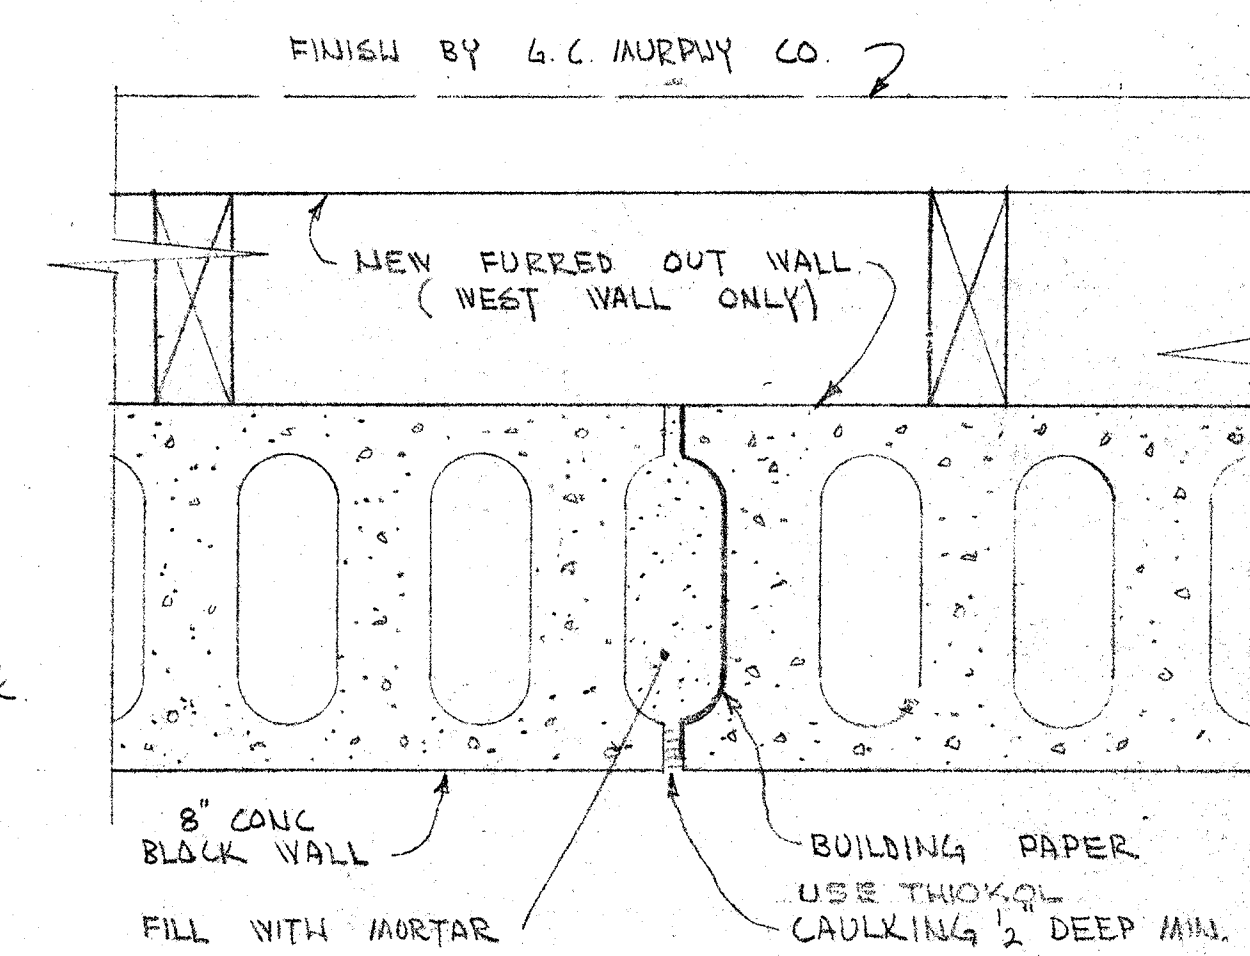


CONTROL JOINT #2
SCALE: 3" = 1'-0"

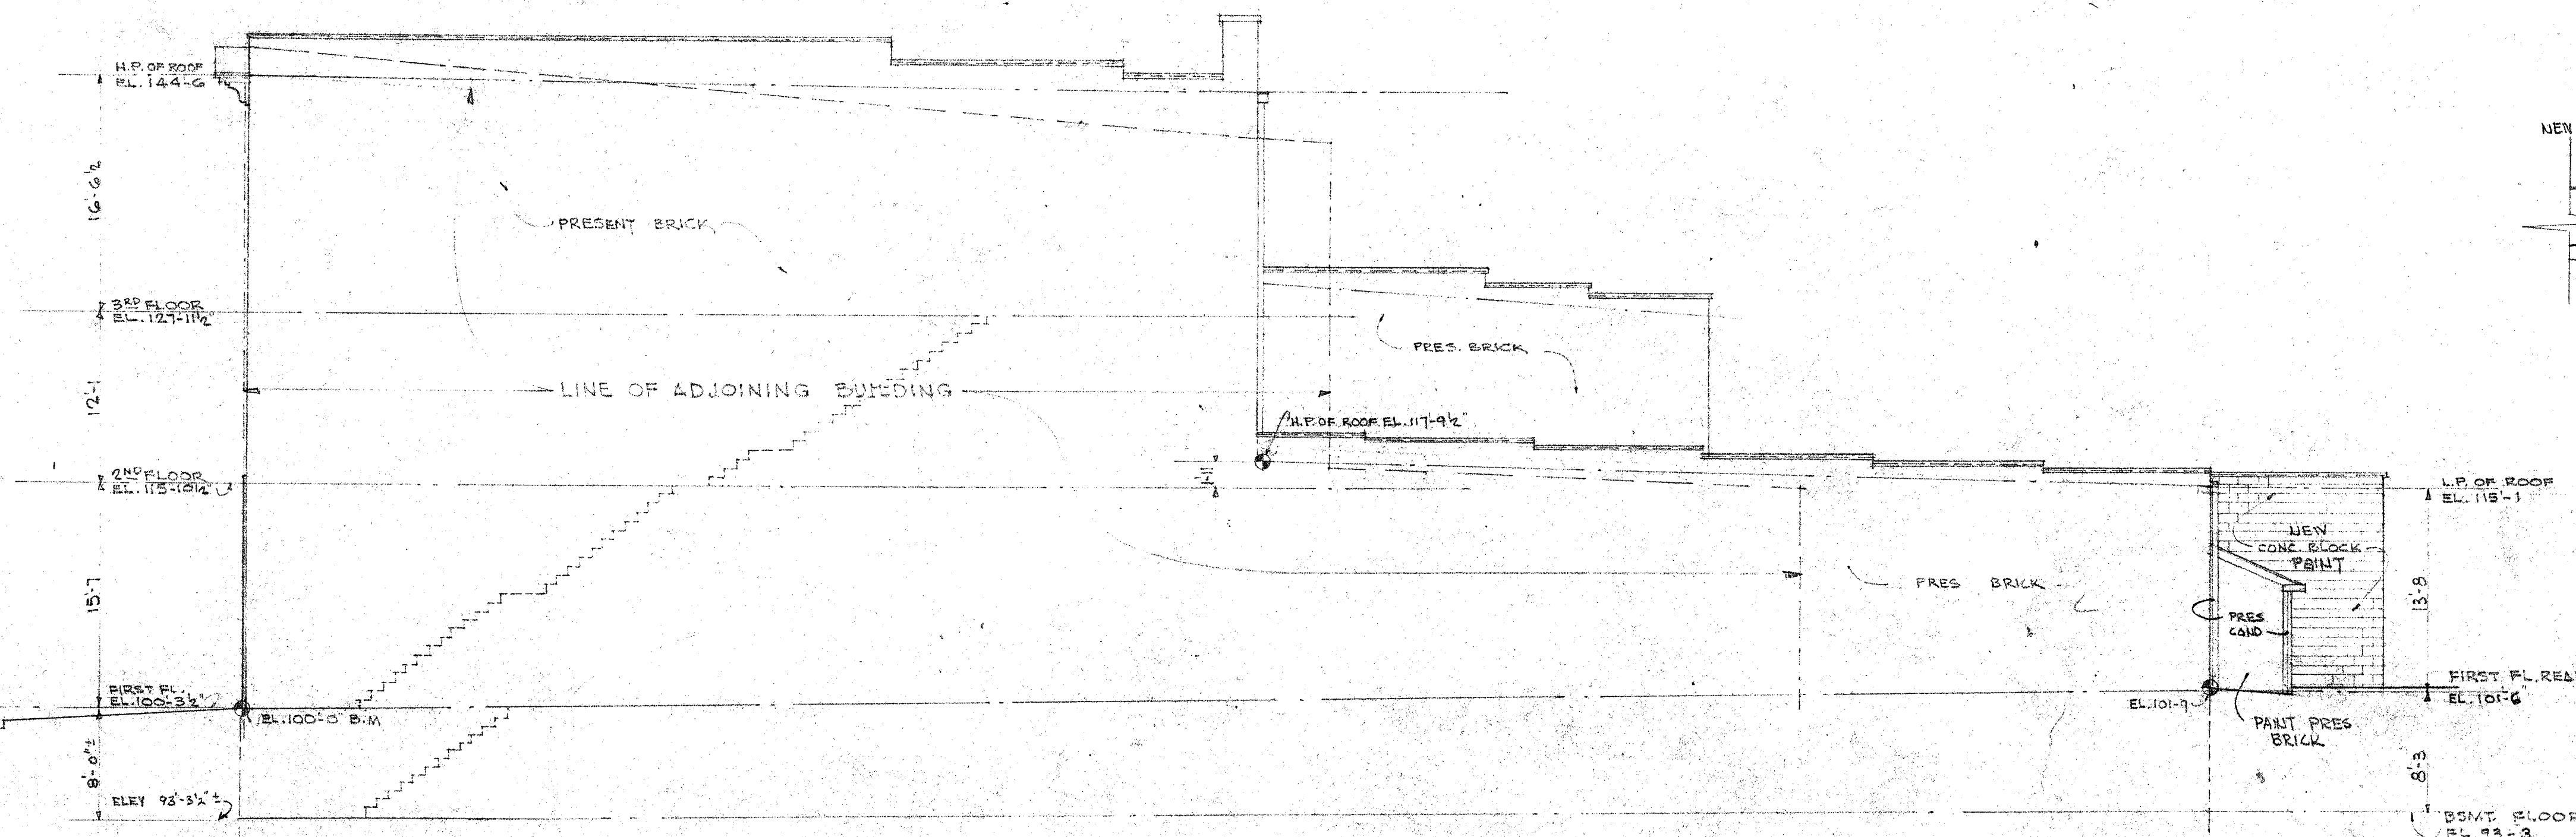

EAST ELEVATION SCALE 1/8" = 1'-0"

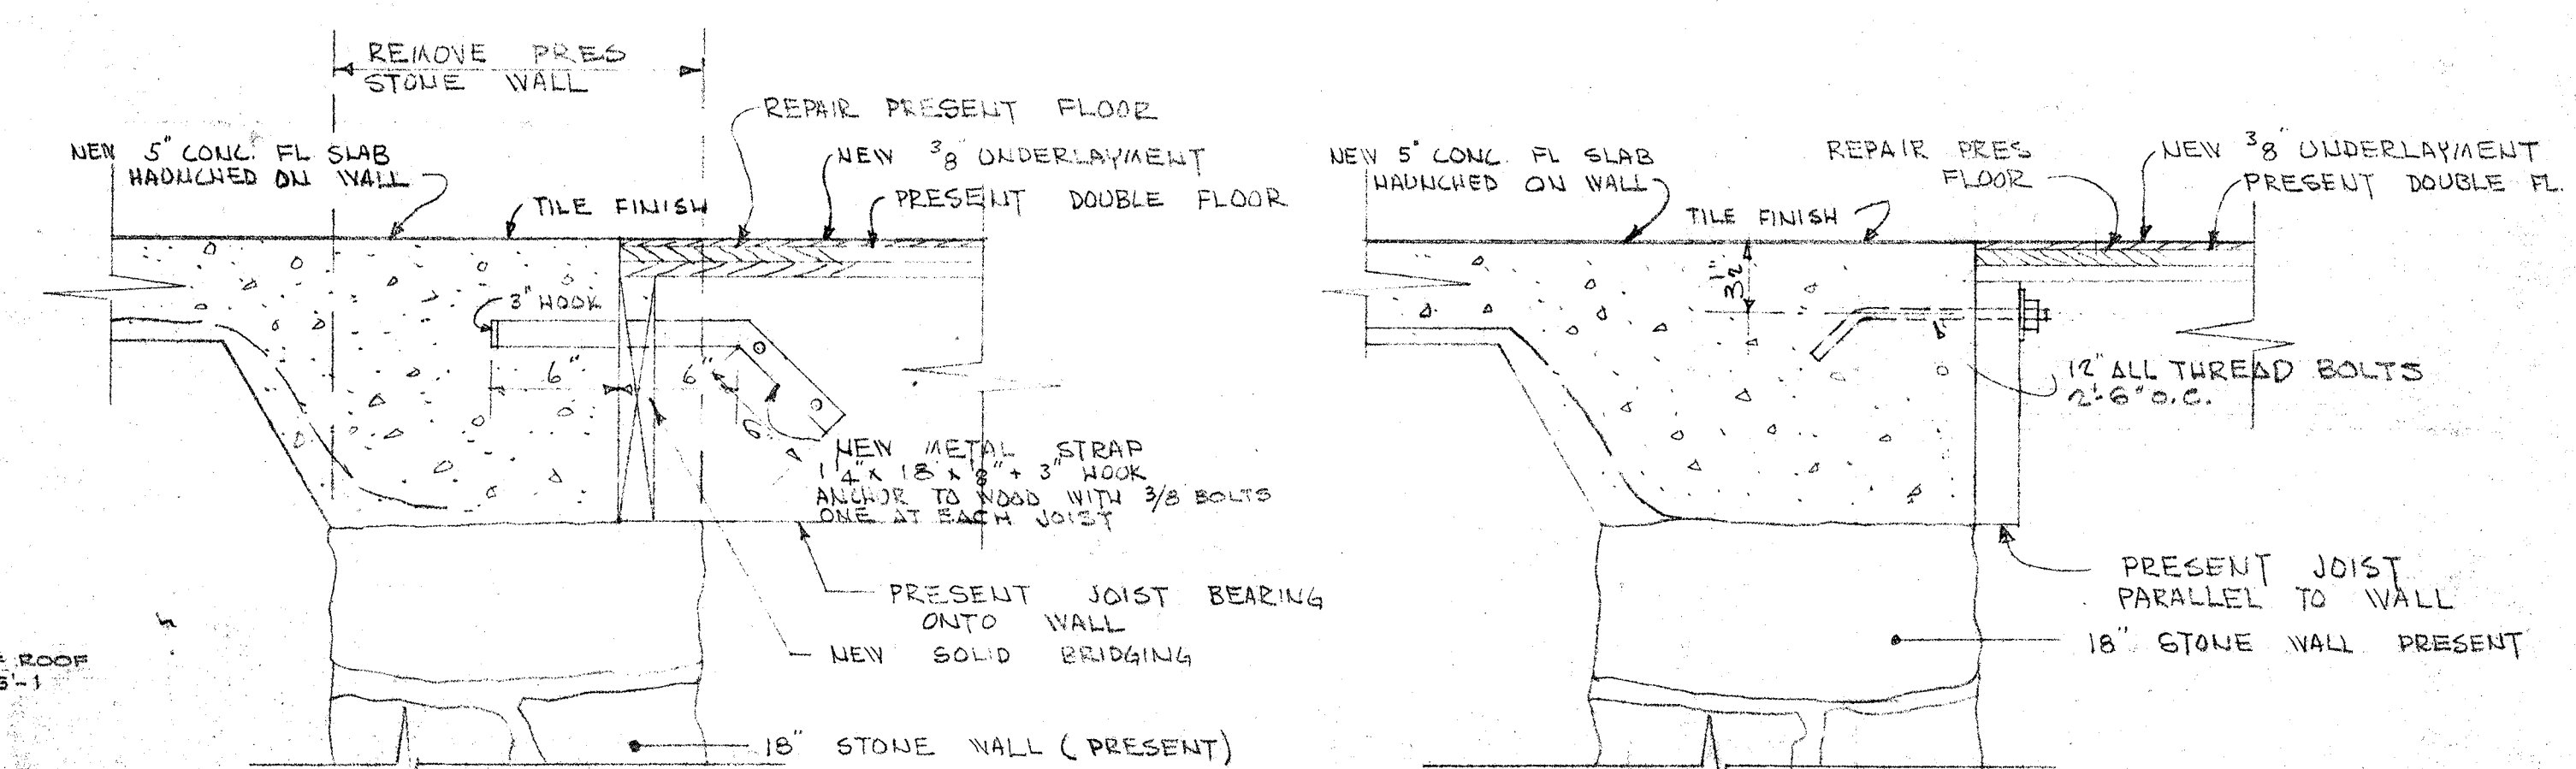

DETAILS OF CONNECTIONS BETWEEN EXISTING WOOD FLOOR
AND NEW CONCRETE FLOOR
SCALE: 1" = 1'-0"

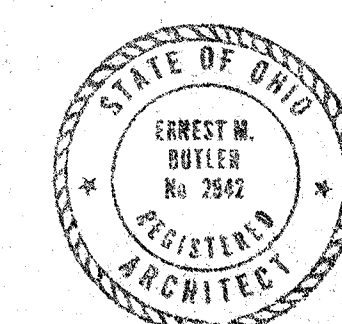

ALTERATIONS TO G.C. MURPHY CO. STORE 348-350 SECOND AVENUE GALLUPOLIS, OHIO			STORE NO.
G. C. MURPHY COMPANY CONSTRUCTION DIVISION 531 FIFTH AVENUE, MCKEESPORT, PA. ARCHITECTURAL DEPARTMENT MANAGER E. M. BUTLER REGISTERED ARCHITECT			2
DRAWN BY C. B. T. S. C.	SCALE AS NOTED	DATE MAY 29, 1962	SHEET NO. 3