


AVAILABLE
Suite 250
4,673 RSF



LEASED
Suite 200
6,141 RSF

AVAILABLE
Suite 290
300 RSF

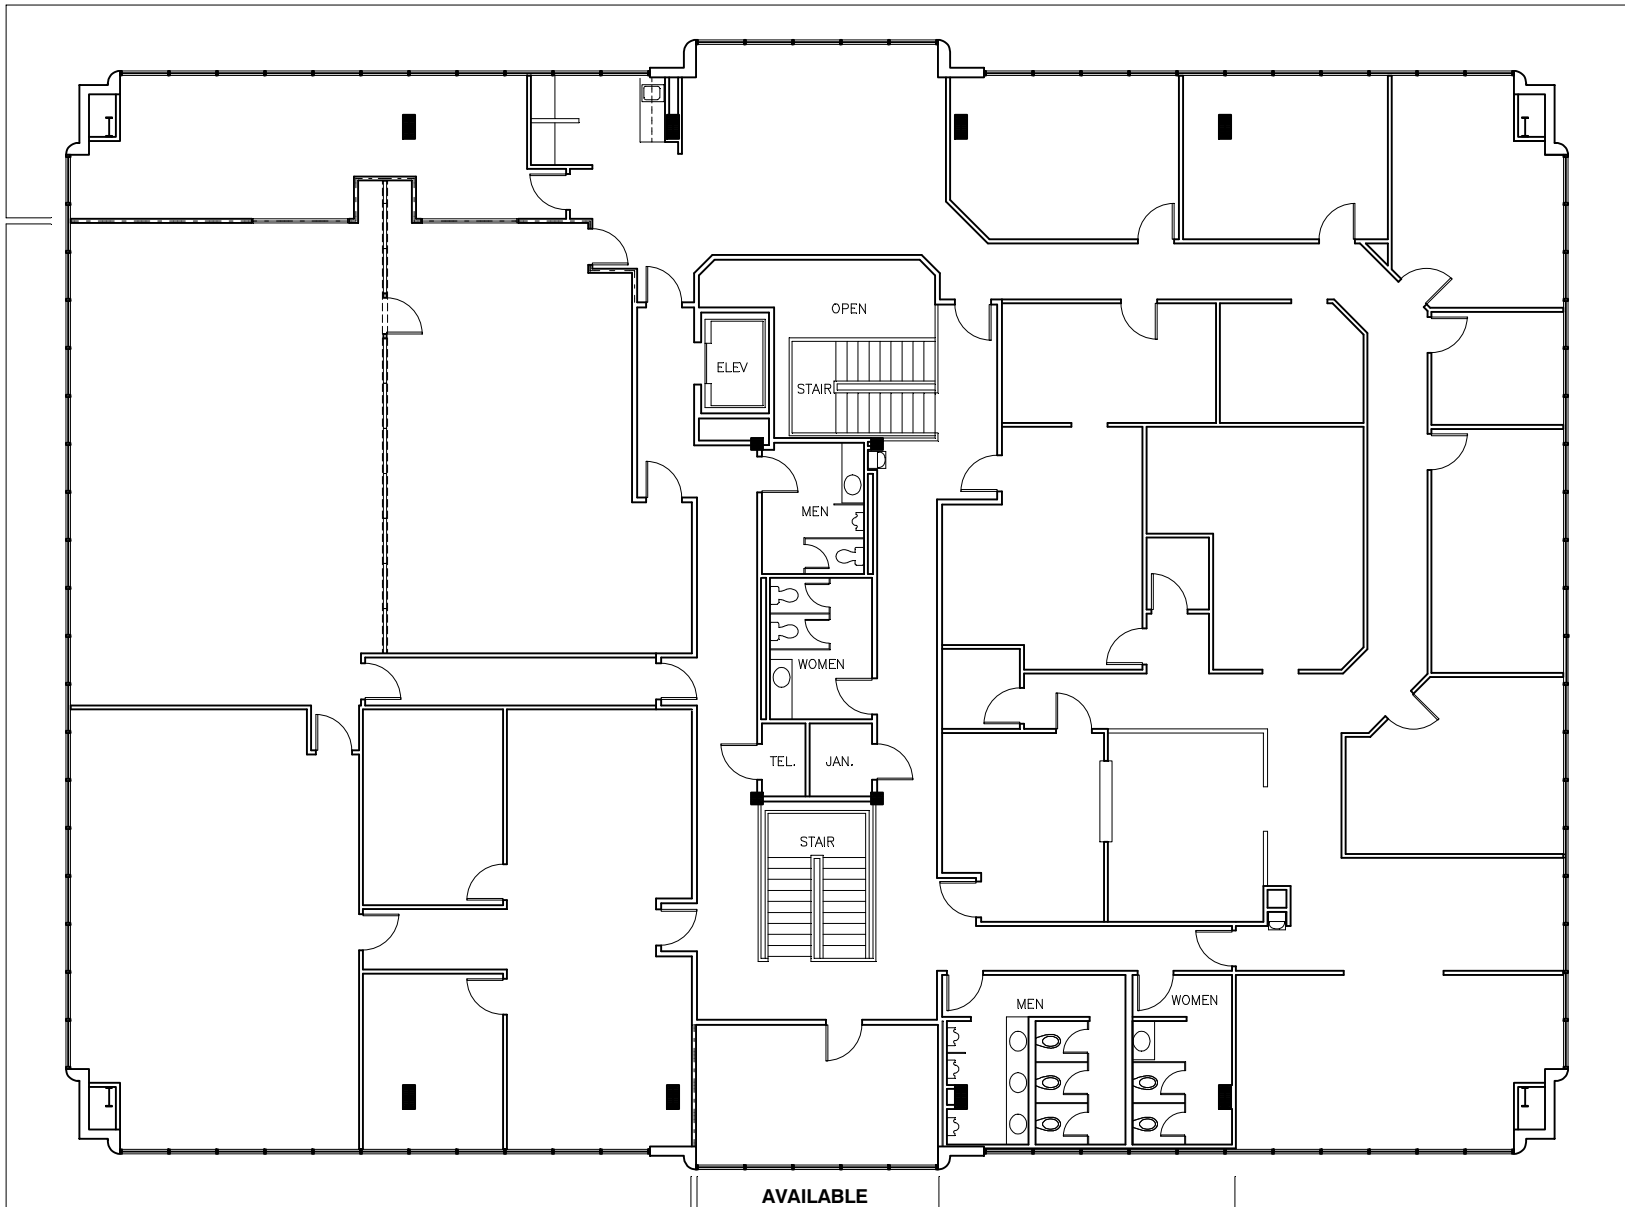

0' | 8' | 16' | 32'
SECOND FLOOR PLAN

Areas shown are calculated per plan.

Scale: 1/16" = 1'-0"

11/01/2018

REGENTS PARK III
Houston, Texas

SATURN VENTURE

DAVID BOGCESS ARCHITECTS
9718.AB / RP3-2 FULFLR

*This document is for information only and may not be used for regulatory approval, permit or construction.
David Bogcess Reg. # 8894*