


PROPOSED BASEMENT PLAN  
SCALE: 1/8" = 1'-0"

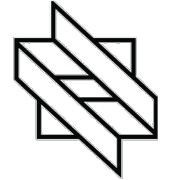

**Atelier Verre**  
design + build

## BED AND BREAKFAST


1633 16TH STREET NW  
WASHINGTON, DC 20009

SCALE: 1'-0" = 1/8"

DATE: 5/29/2024

A100 BASEMENT -

PROPOSED LAYOUT

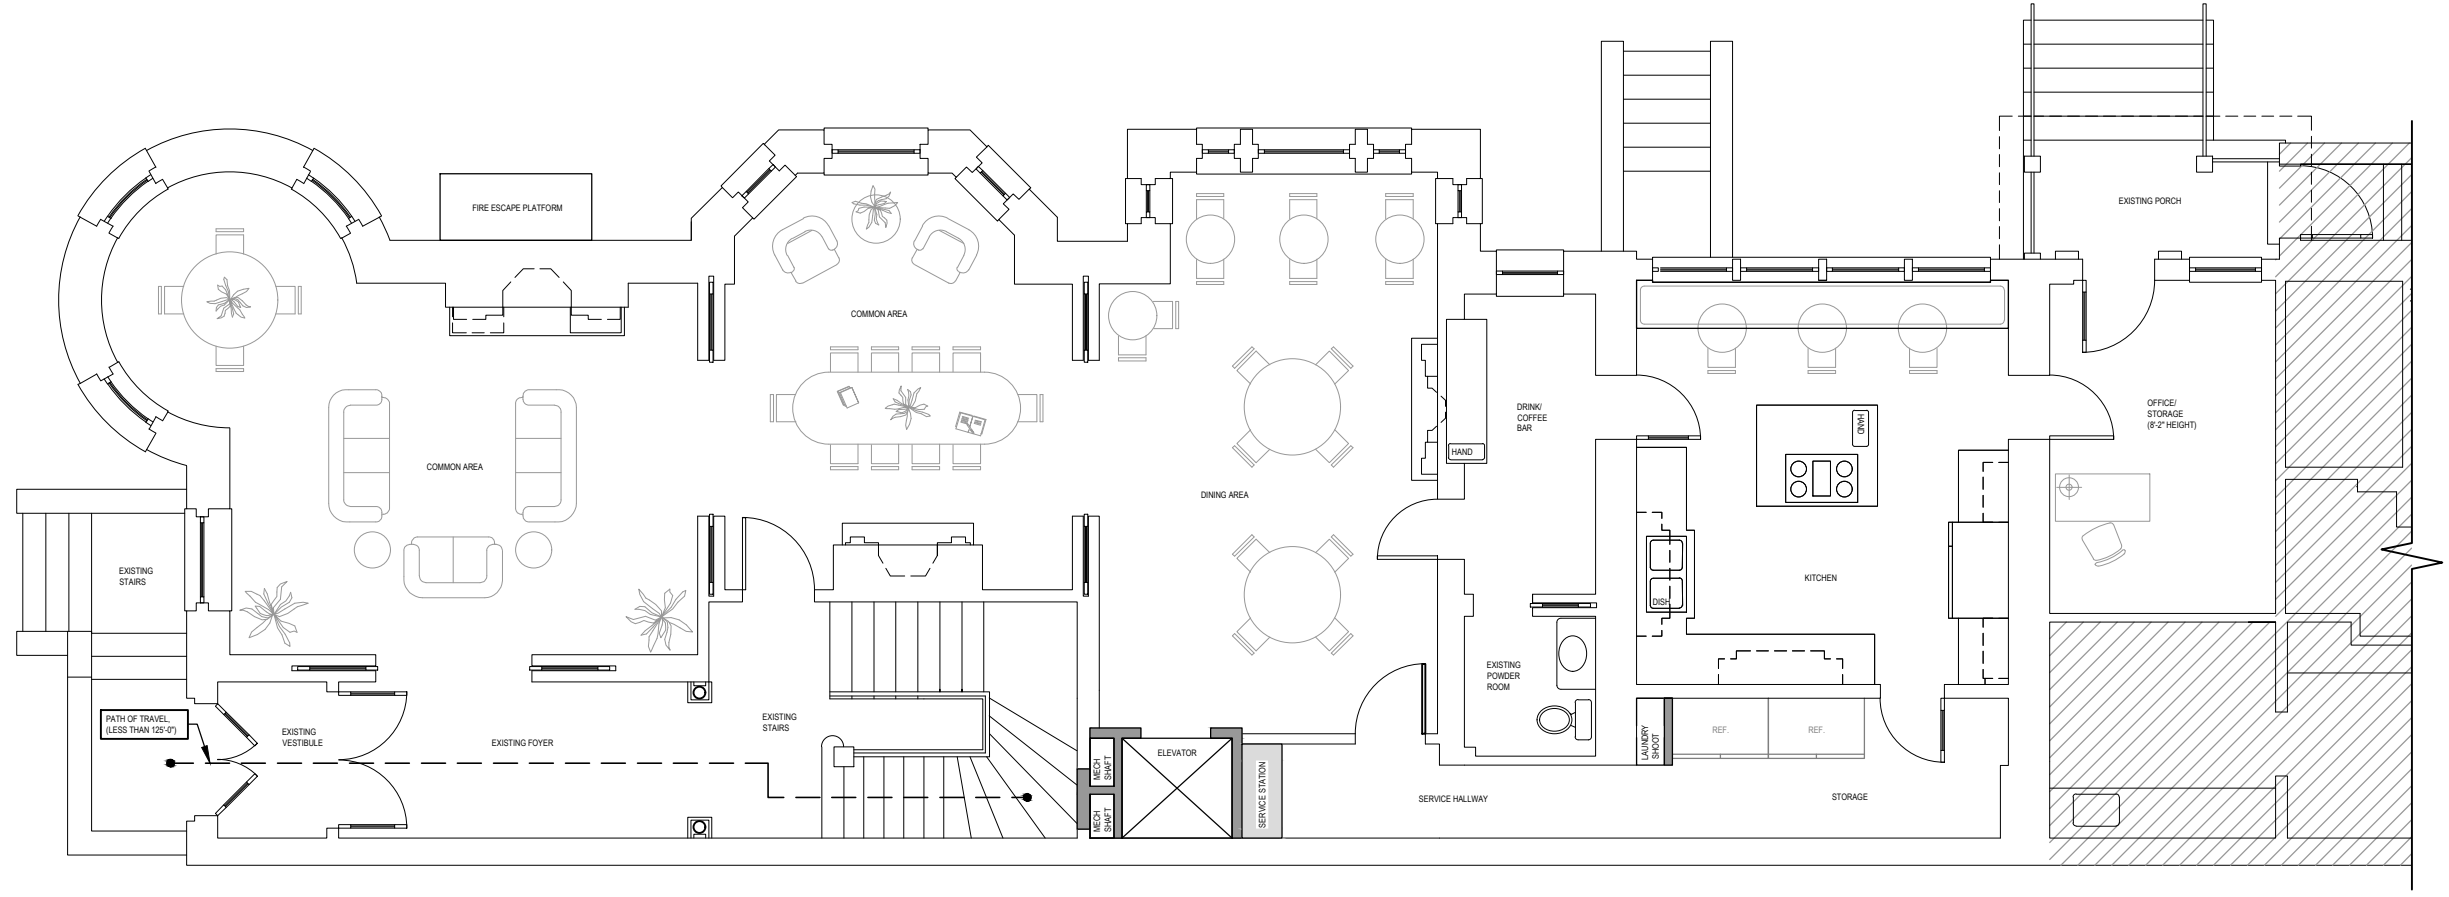

PROPOSED FIRST FLOOR PLAN  
 SCALE: 1/8" = 1'-0"

A101 FIRST FLOOR -  
 PROPOSED LAYOUT


SCALE: 1'-0" = 1/8"

DATE: 5/29/2024

**BED AND BREAKFAST**

1633 16TH STREET NW  
 WASHINGTON, DC 20009



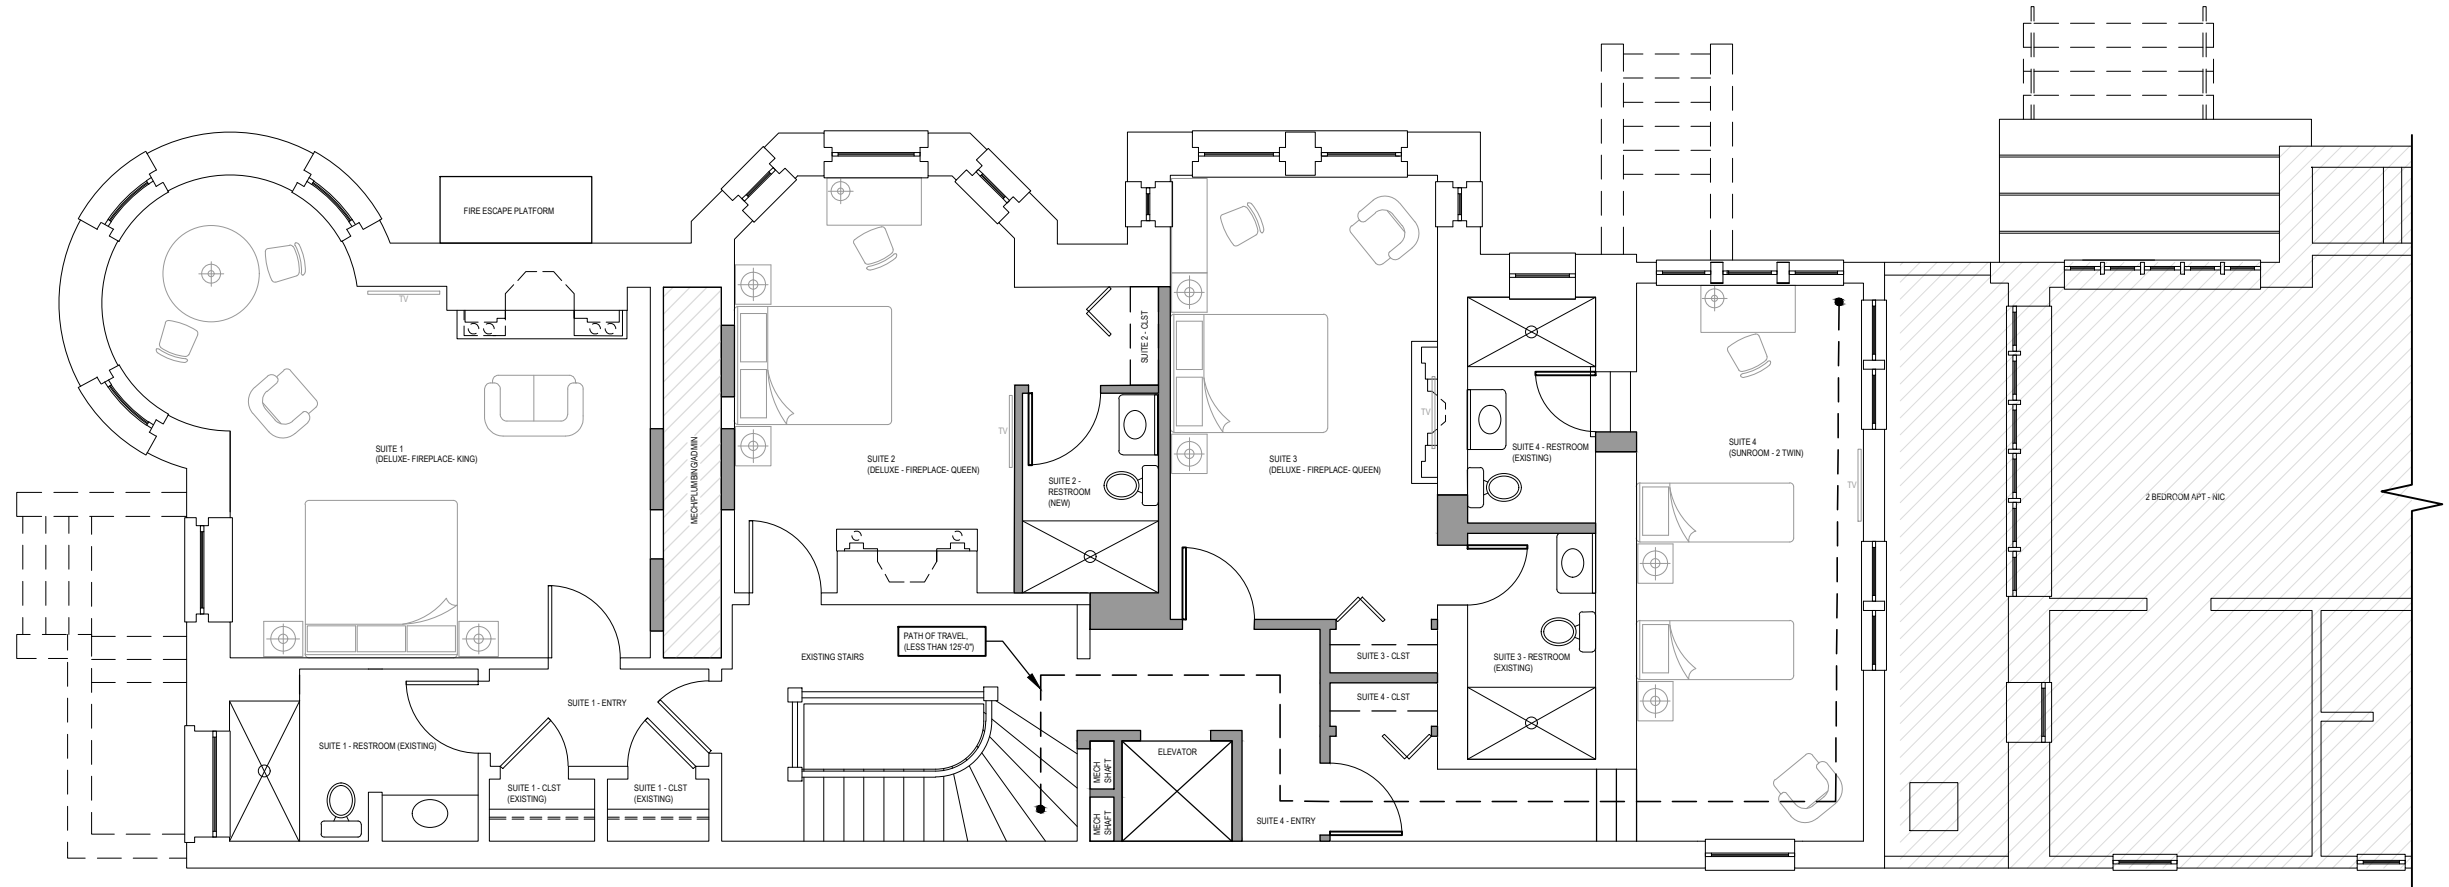

PROPOSED SECOND FLOOR PLAN  
 SCALE: 1/8" = 1'-0"


A102 SECOND FLOOR -  
 PROPOSED LAYOUT

SCALE: 1'-0" = 1/8"

DATE: 5/29/2024

**BED AND BREAKFAST**  
 1633 16TH STREET NW  
 WASHINGTON, DC 20009



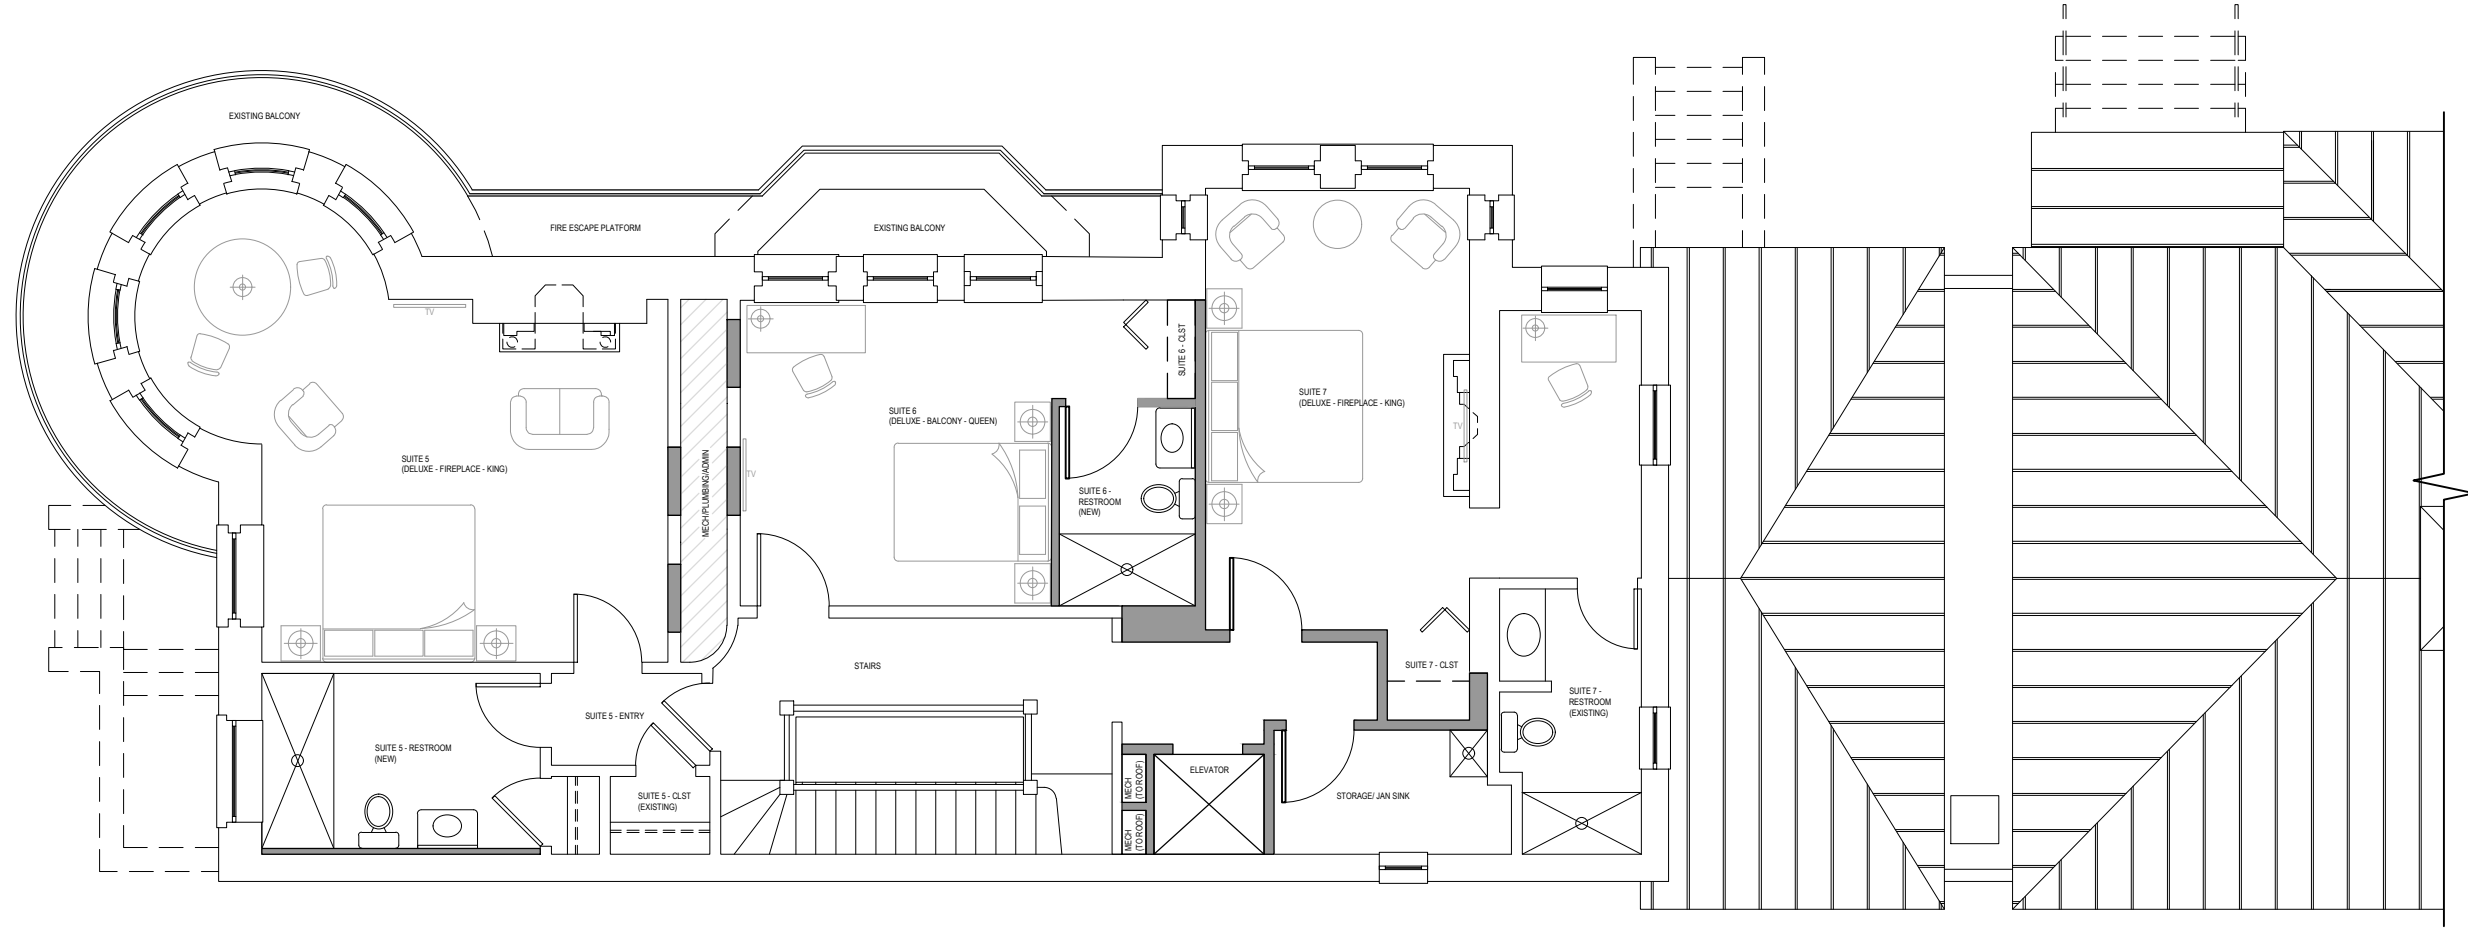


PROPOSED THIRD FLOOR PLAN  
 SCALE: 1/8" = 1'-0"

A103 THIRD FLOOR -  
 PROPOSED LAYOUT

SCALE: 1'-0" = 1/8"  
 DATE: 5/29/2024

**BED AND BREAKFAST**  
 1633 16TH STREET NW  
 WASHINGTON, DC 20009



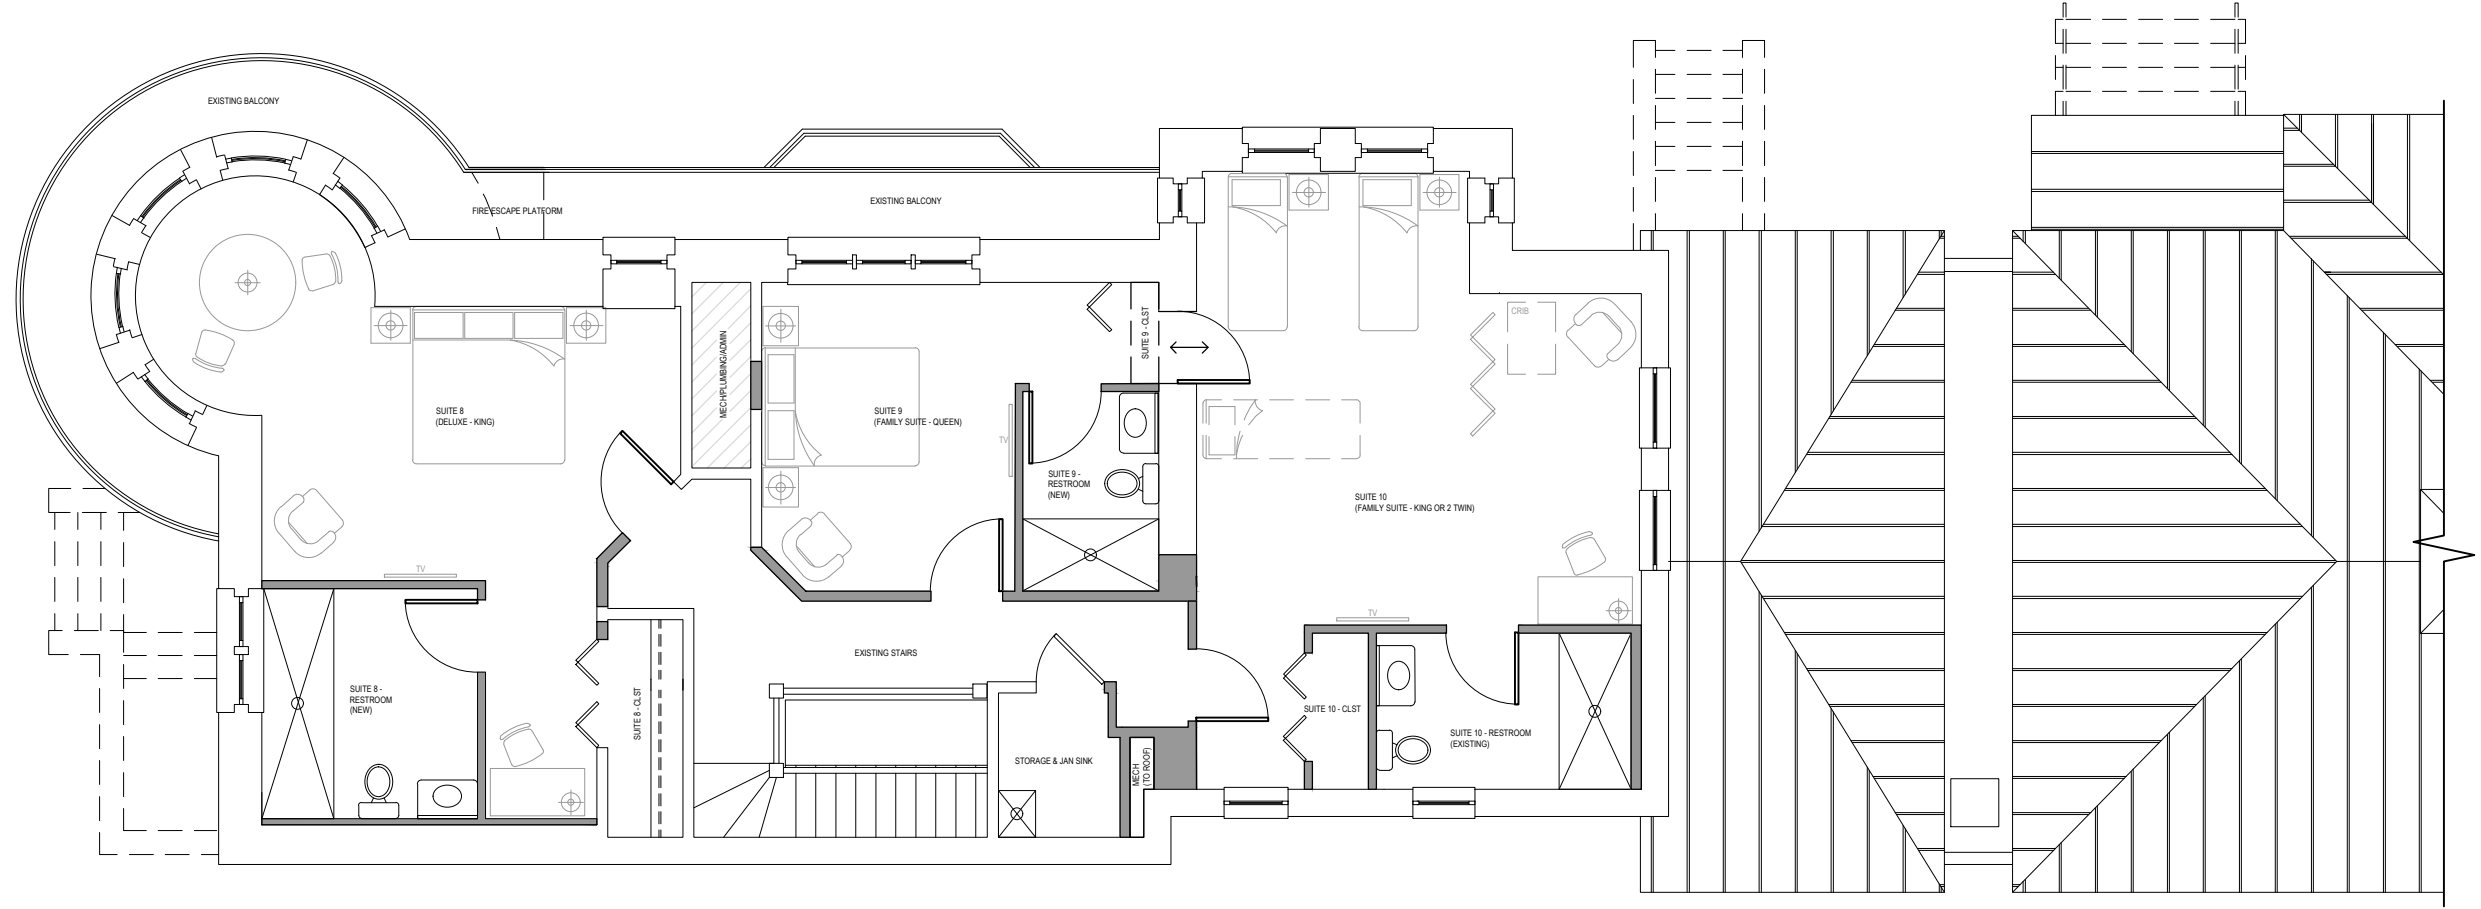

PROPOSED FOURTH FLOOR PLAN  
 SCALE: 1/8" = 1'-0"

A104 FOURTH FLOOR -  
 PROPOSED LAYOUT

SCALE: 1'-0" = 1/8"  
 DATE: 5/29/2024

**BED AND BREAKFAST**  
 1633 16TH STREET NW  
 WASHINGTON, DC 20009

