

DOOR SCHEDULE

#	DOOR SIZE	MATERIAL / FINISH	FRAME MATERIAL / FINISH	REMARKS
1	3'-0"W. x 7'-0"H. x 1 1/2"	INSULATED 20 GA. STEEL FLUSH, PAINTED	18 GA. STEEL, PAINTED	FULL WEATHERSTRIPPING, ALUMINUM THRESHOLD, PANIC CRASH BAR.
2	3'-0"W. x 7'-0"H. x 1 1/2"	INSULATED 20 GA. STL. FLUSH, PAINTED. 1/2 GLASS, GLASS U-FACTOR=0.49 MAX.	18 GA. STEEL, PAINTED	FULL WEATHERSTRIPPING, ALUMINUM THRESHOLD, PANIC CRASH BAR.
3	12'-0"W. x 14'-0"H. x 2"	INSULATED 24 GA. STEEL OVERHEAD	18 GA. STEEL	
4	8'-0"W. x 9'-0"H. x 2"	INSULATED 24 GA. STEEL OVERHEAD	18 GA. STEEL	
5	3'-4"W. x 7'-0"H. x 1 1/2"	INSULATED ALUMINUM, FULL GLASS, GLASS U-FACTOR=0.49 MAX.	ALUMINUM STOREFRONT	FULL WEATHERSTRIPPING, ALUMINUM THRESHOLD, PANIC CRASH BAR.
6	3'-0"W. x 7'-0"H. x 1 1/2"	20 GA. STEEL FLUSH, PAINTED	18 GA. STEEL, PAINTED	


ROOM FINISHES

FLOORS:	SEALED CONCRETE - WAREHOUSE. CERAMIC TILE - MEN, WOMEN.
BASE:	CERAMIC TILE - MEN, WOMEN.
WALLS:	FRP WALL PANEL / M.R. G.W.B. PAINTED - MEN, WOMEN. G.W.B. PAINTED / EXPOSED STRUCTURE - WAREHOUSE.
CEILING:	EXPOSED EXISTING ROOF STRUCTURE - WAREHOUSE. SUSPENDED ACOUSTICAL TILE - MEN, WOMEN.


TACTILE SIGNS:

ALL TACTILE SIGNS ARE TO BE INSTALLED AS PER THE BCNYS. BOTTOM OF SIGNS @ 48" A.F.F., TYP.


- 1 "EXIT"
- 2 "MEN'S RESTROOM"
- 3 "WOMEN'S RESTROOM"

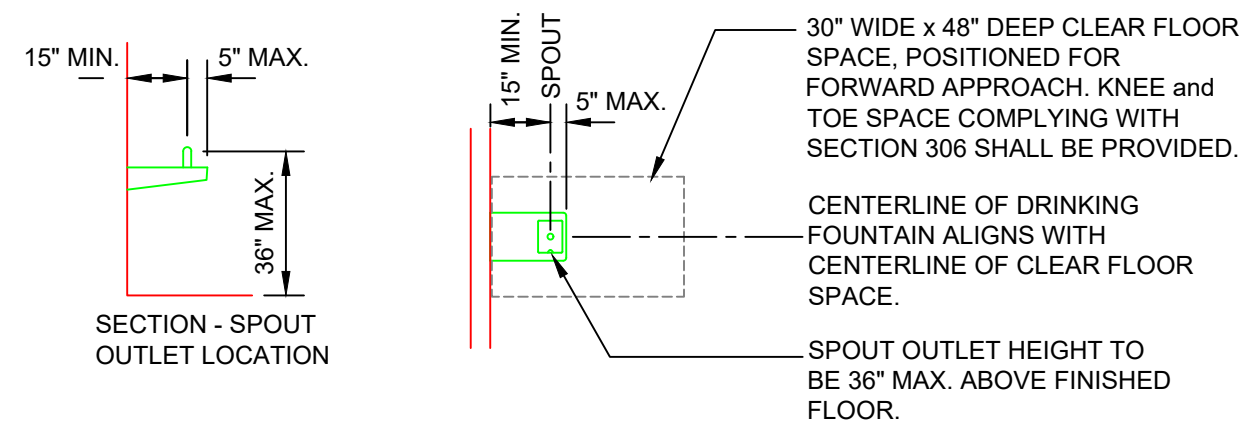


TYPICAL HC DRINKING FOUNTAIN
SCALE: 1/4"=1'-0"

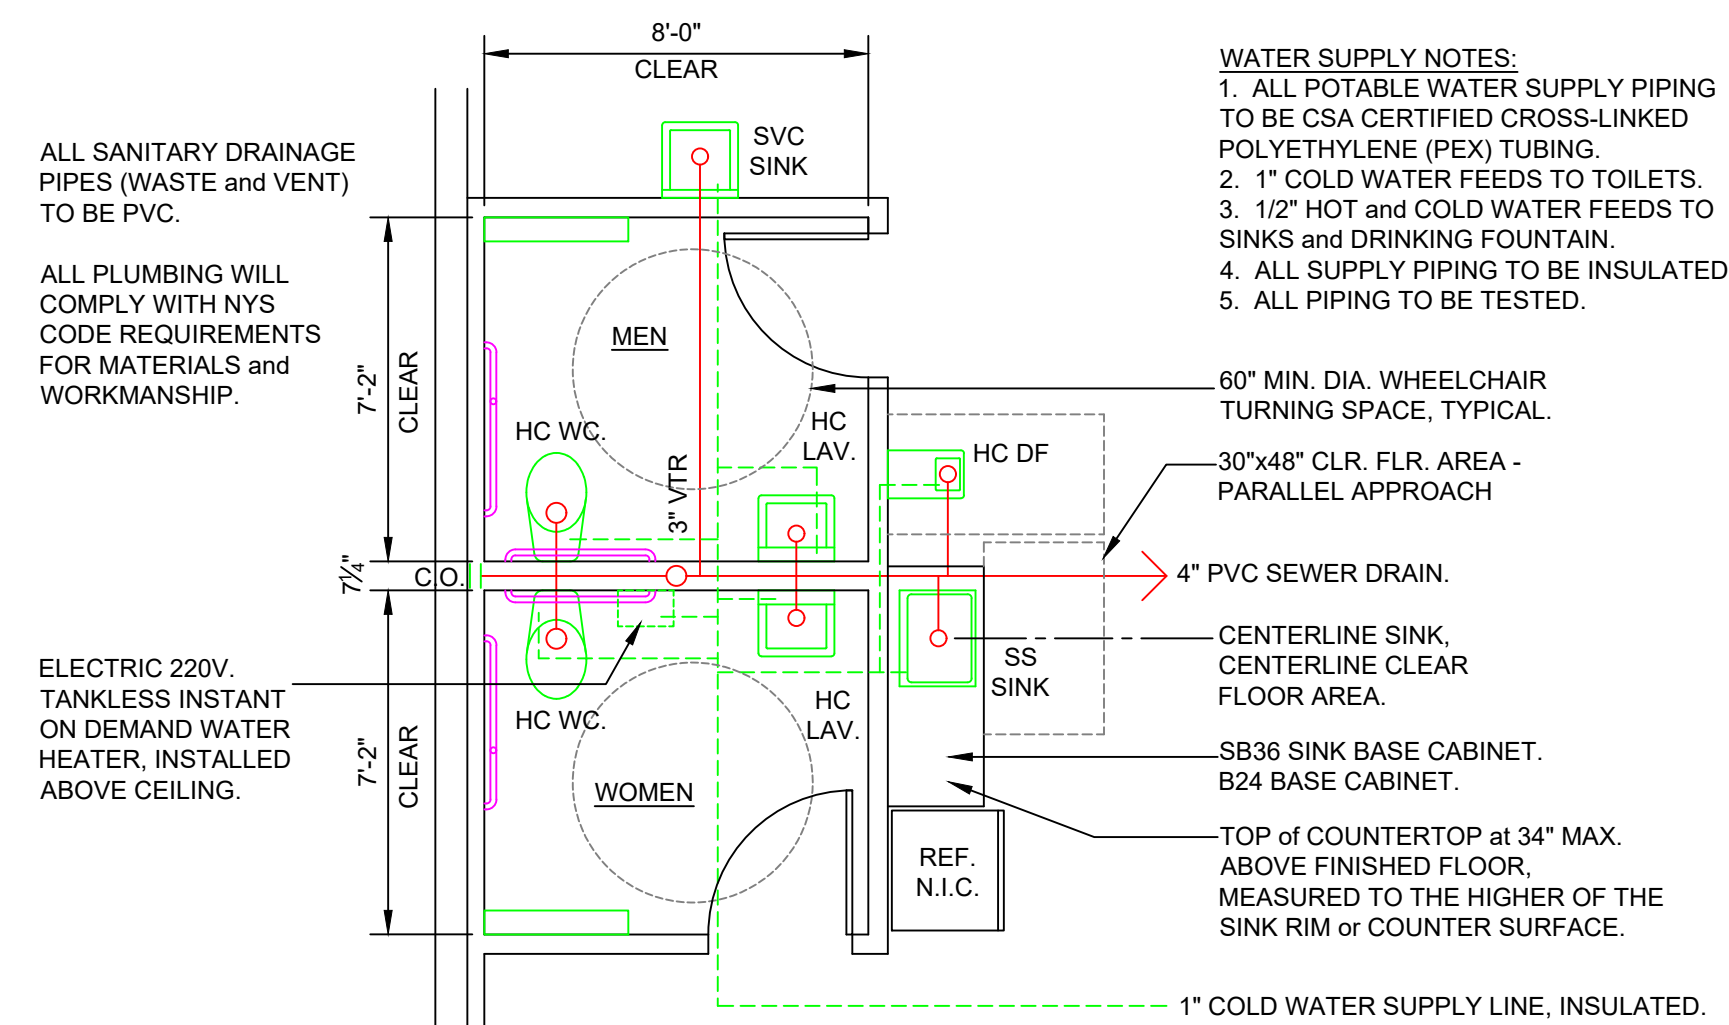

TYPICAL HC TOILET / PLUMBING LAYOUT
SCALE: 1/4"=1'-0"

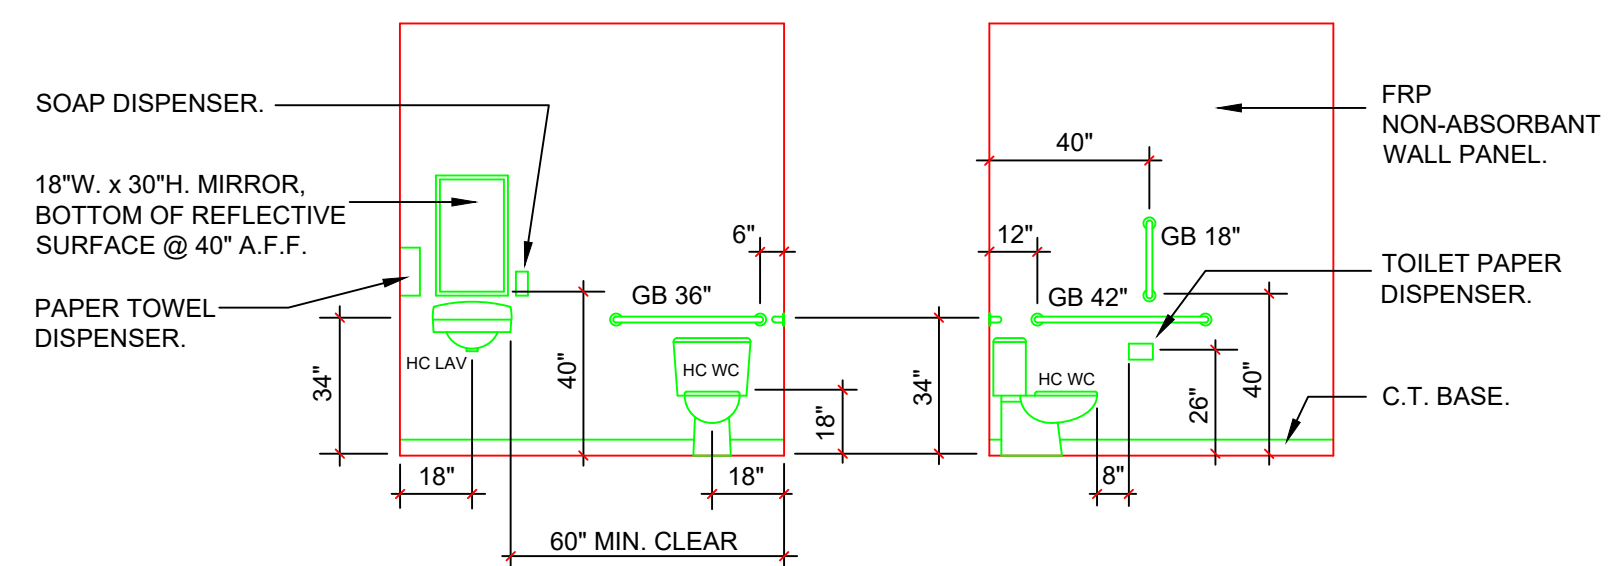

HC TOILET ELEVATIONS
SCALE: 1/4"=1'-0"

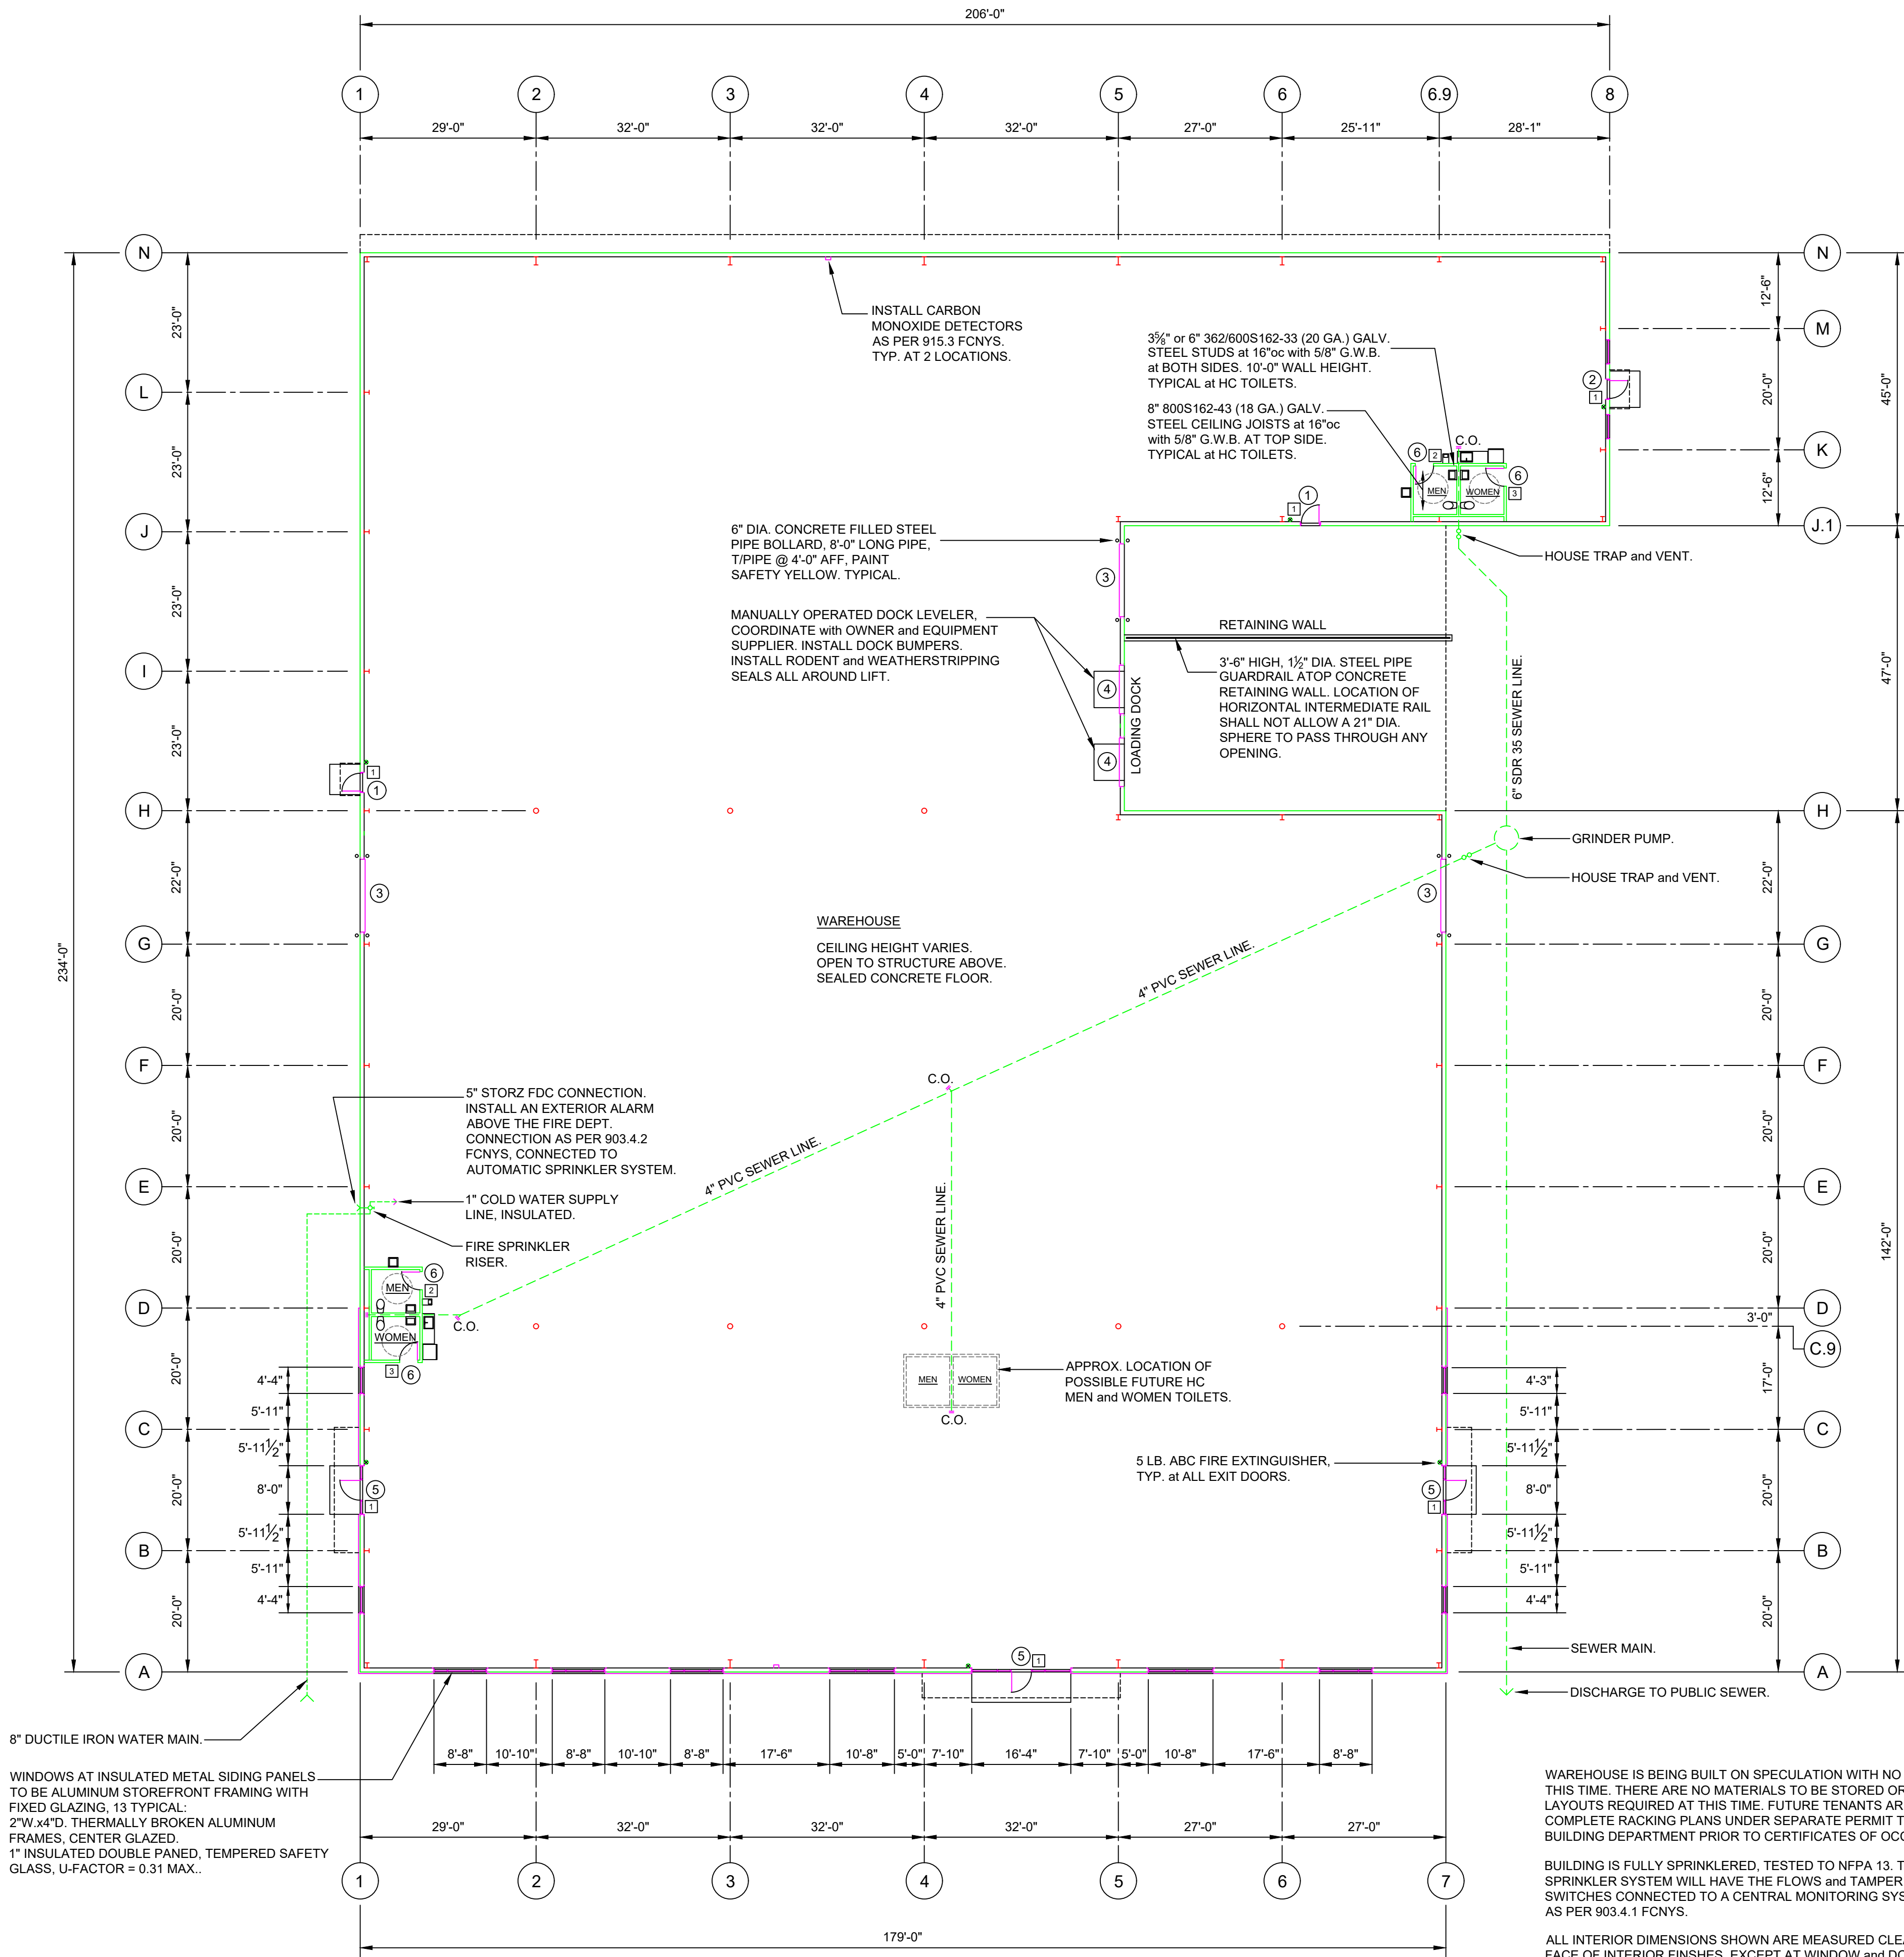

WAREHOUSE FLOOR PLAN
SCALE: 1/16"=1'-0" NORTH

Mark P. Bergeron NYS Lic. No. 067785

MARK P. BERGERON, P.E.
62 VAN VRANKEN ROAD
CLIFTON PARK, NY 12065
CELL 518.248.0906

NEW 40,610 SQ. FT. WAREHOUSE at
SYNERGY TECHNOLOGY PARK - LOT 15
15 SYNERGY PARK DRIVE, TOWN of CLIFTON PARK, SARATOGA COUNTY, NEW YORK

REVISIONS	
DATE	AUGUST 8, 2022
SCALE	AS NOTED
DWG. by	www.markpatriziostudio.com
CHECKED by	MPB
DRAWING No.	
FLOOR PLAN	
A2.1	
DRAWING 3 of 5	