


THE EXISTING CONDITIONS INFORMATION INCLUDED HERE IS INTENDED TO BE USED FOR PLANNING PURPOSES ONLY. IT IS NOT INTENDED TO BE USED FOR DEMOLITION, CONSTRUCTION OR CONSTRUCTION QUANTITY TAKE-OFFS. PRIOR TO THE FINALIZATION OF ANY REDESIGN PLANNING AND/OR PRODUCTION OF CONSTRUCTION DRAWINGS, ADDITIONAL ON-SITE INSPECTIONS SHOULD BE COMPLETED BY OR FOR THE DESIGNER. SUCH INSPECTIONS WOULD NEED TO VERIFY ALL THE INFORMATION INCLUDED HERE, LOCATE AND EVALUATE ANY AND ALL OF THE BUILDING'S EXISTING UTILITIES AND STRUCTURAL COMPONENTS TO THEN DETERMINE THEIR EFFICACY IN ANY PROPOSED REDESIGN, AS WELL AS THEIR COMPLIANCE TO CURRENT BUILDING CODES.

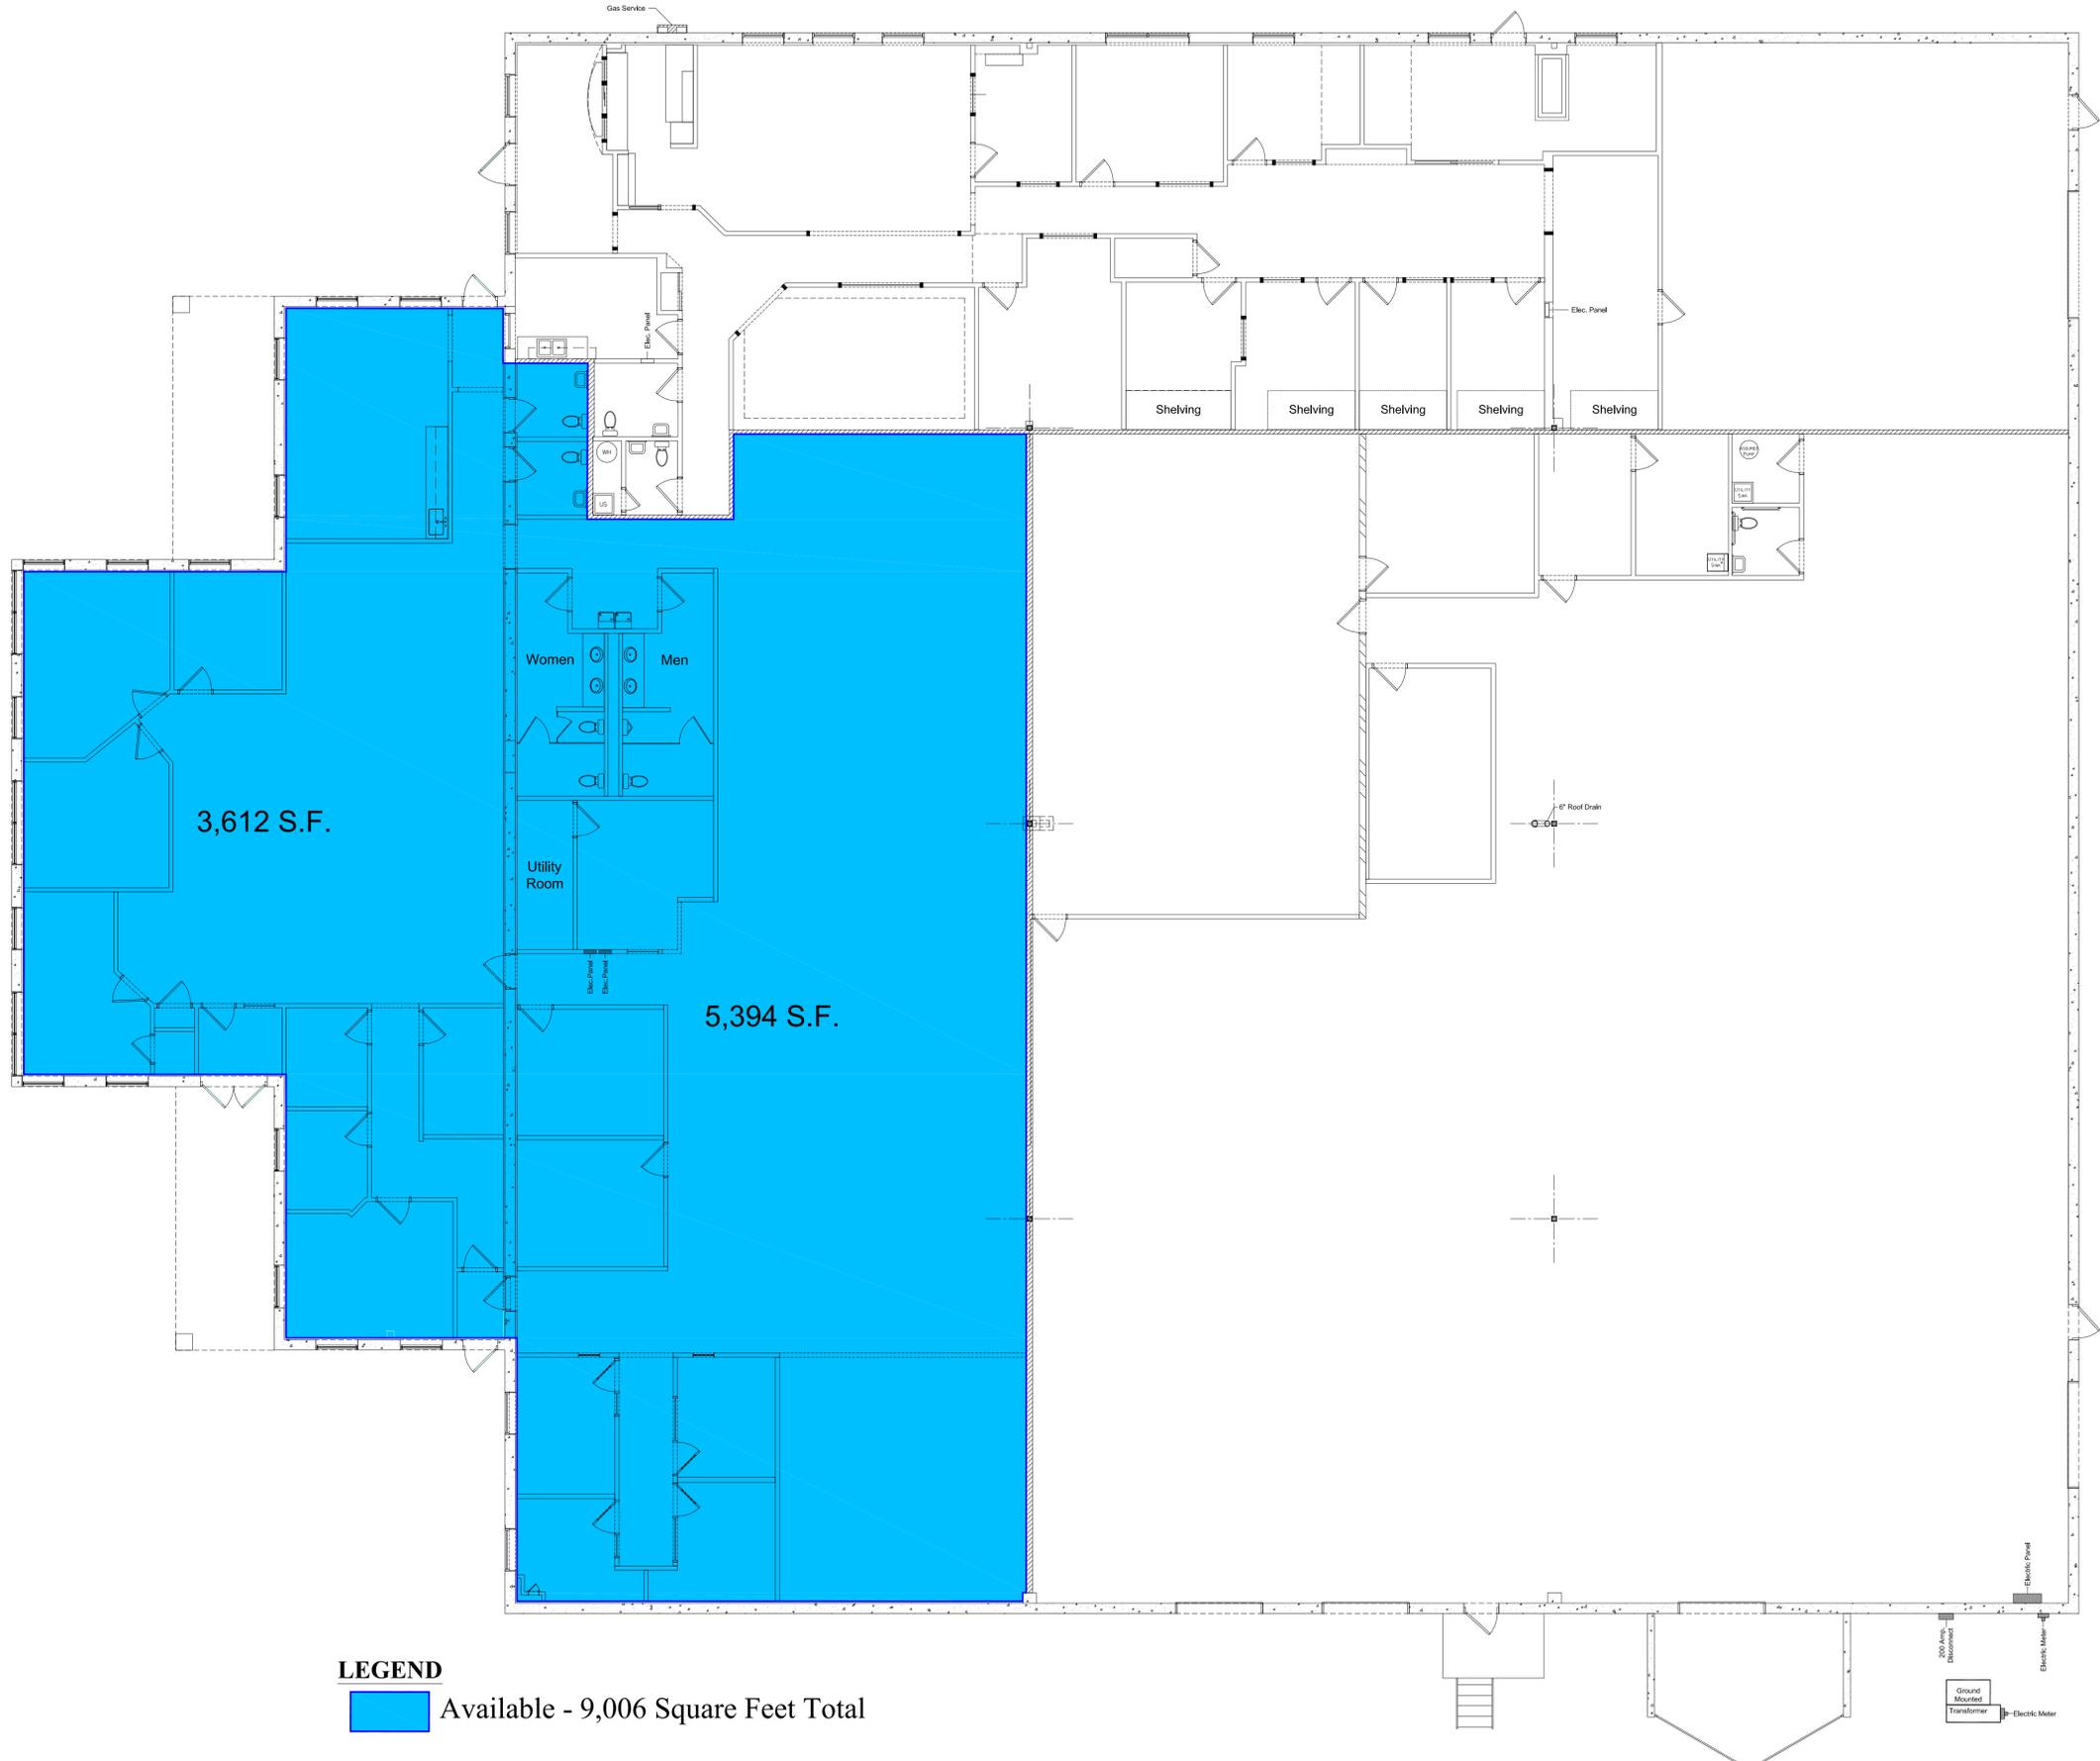

**LEGEND**  
Available - 9,006 Square Feet Total

**FLOOR PLAN**  
Scale: 1/8" = 1'-0"

# Available Space Floor Plan

## 90 GOODWAY DRIVE Rochester, NY 14623