



WARD ARCHITECTURE PLLC
5004 THOMPSON TERRACE SUITE 107
COLLEYVILLE, TEXAS 76034
817-281-5600

ISSUED FOR INTERIM REVIEW

THIS DOCUMENT IS NOT TO BE USED FOR CONSTRUCTION, BIDDING OR PERMIT PURPOSES.

GERALD A. WARD, AIA

DATE: MARCH 18, 2022

03-18-2022

MASTER PLAN HWY 80 & PINSON
5746 W HWY 80
FORNEY, TEXAS 75126

Drawn By: VD

Checked By: GW

Project No: 22-01

Issue Date: --

Revisions:

No.	Date	Description

Issued: REVIEW SET


Sheet Title

ARCH. SITE PLAN

A2.00

Sheet Number

NOT FOR CONSTRUCTION

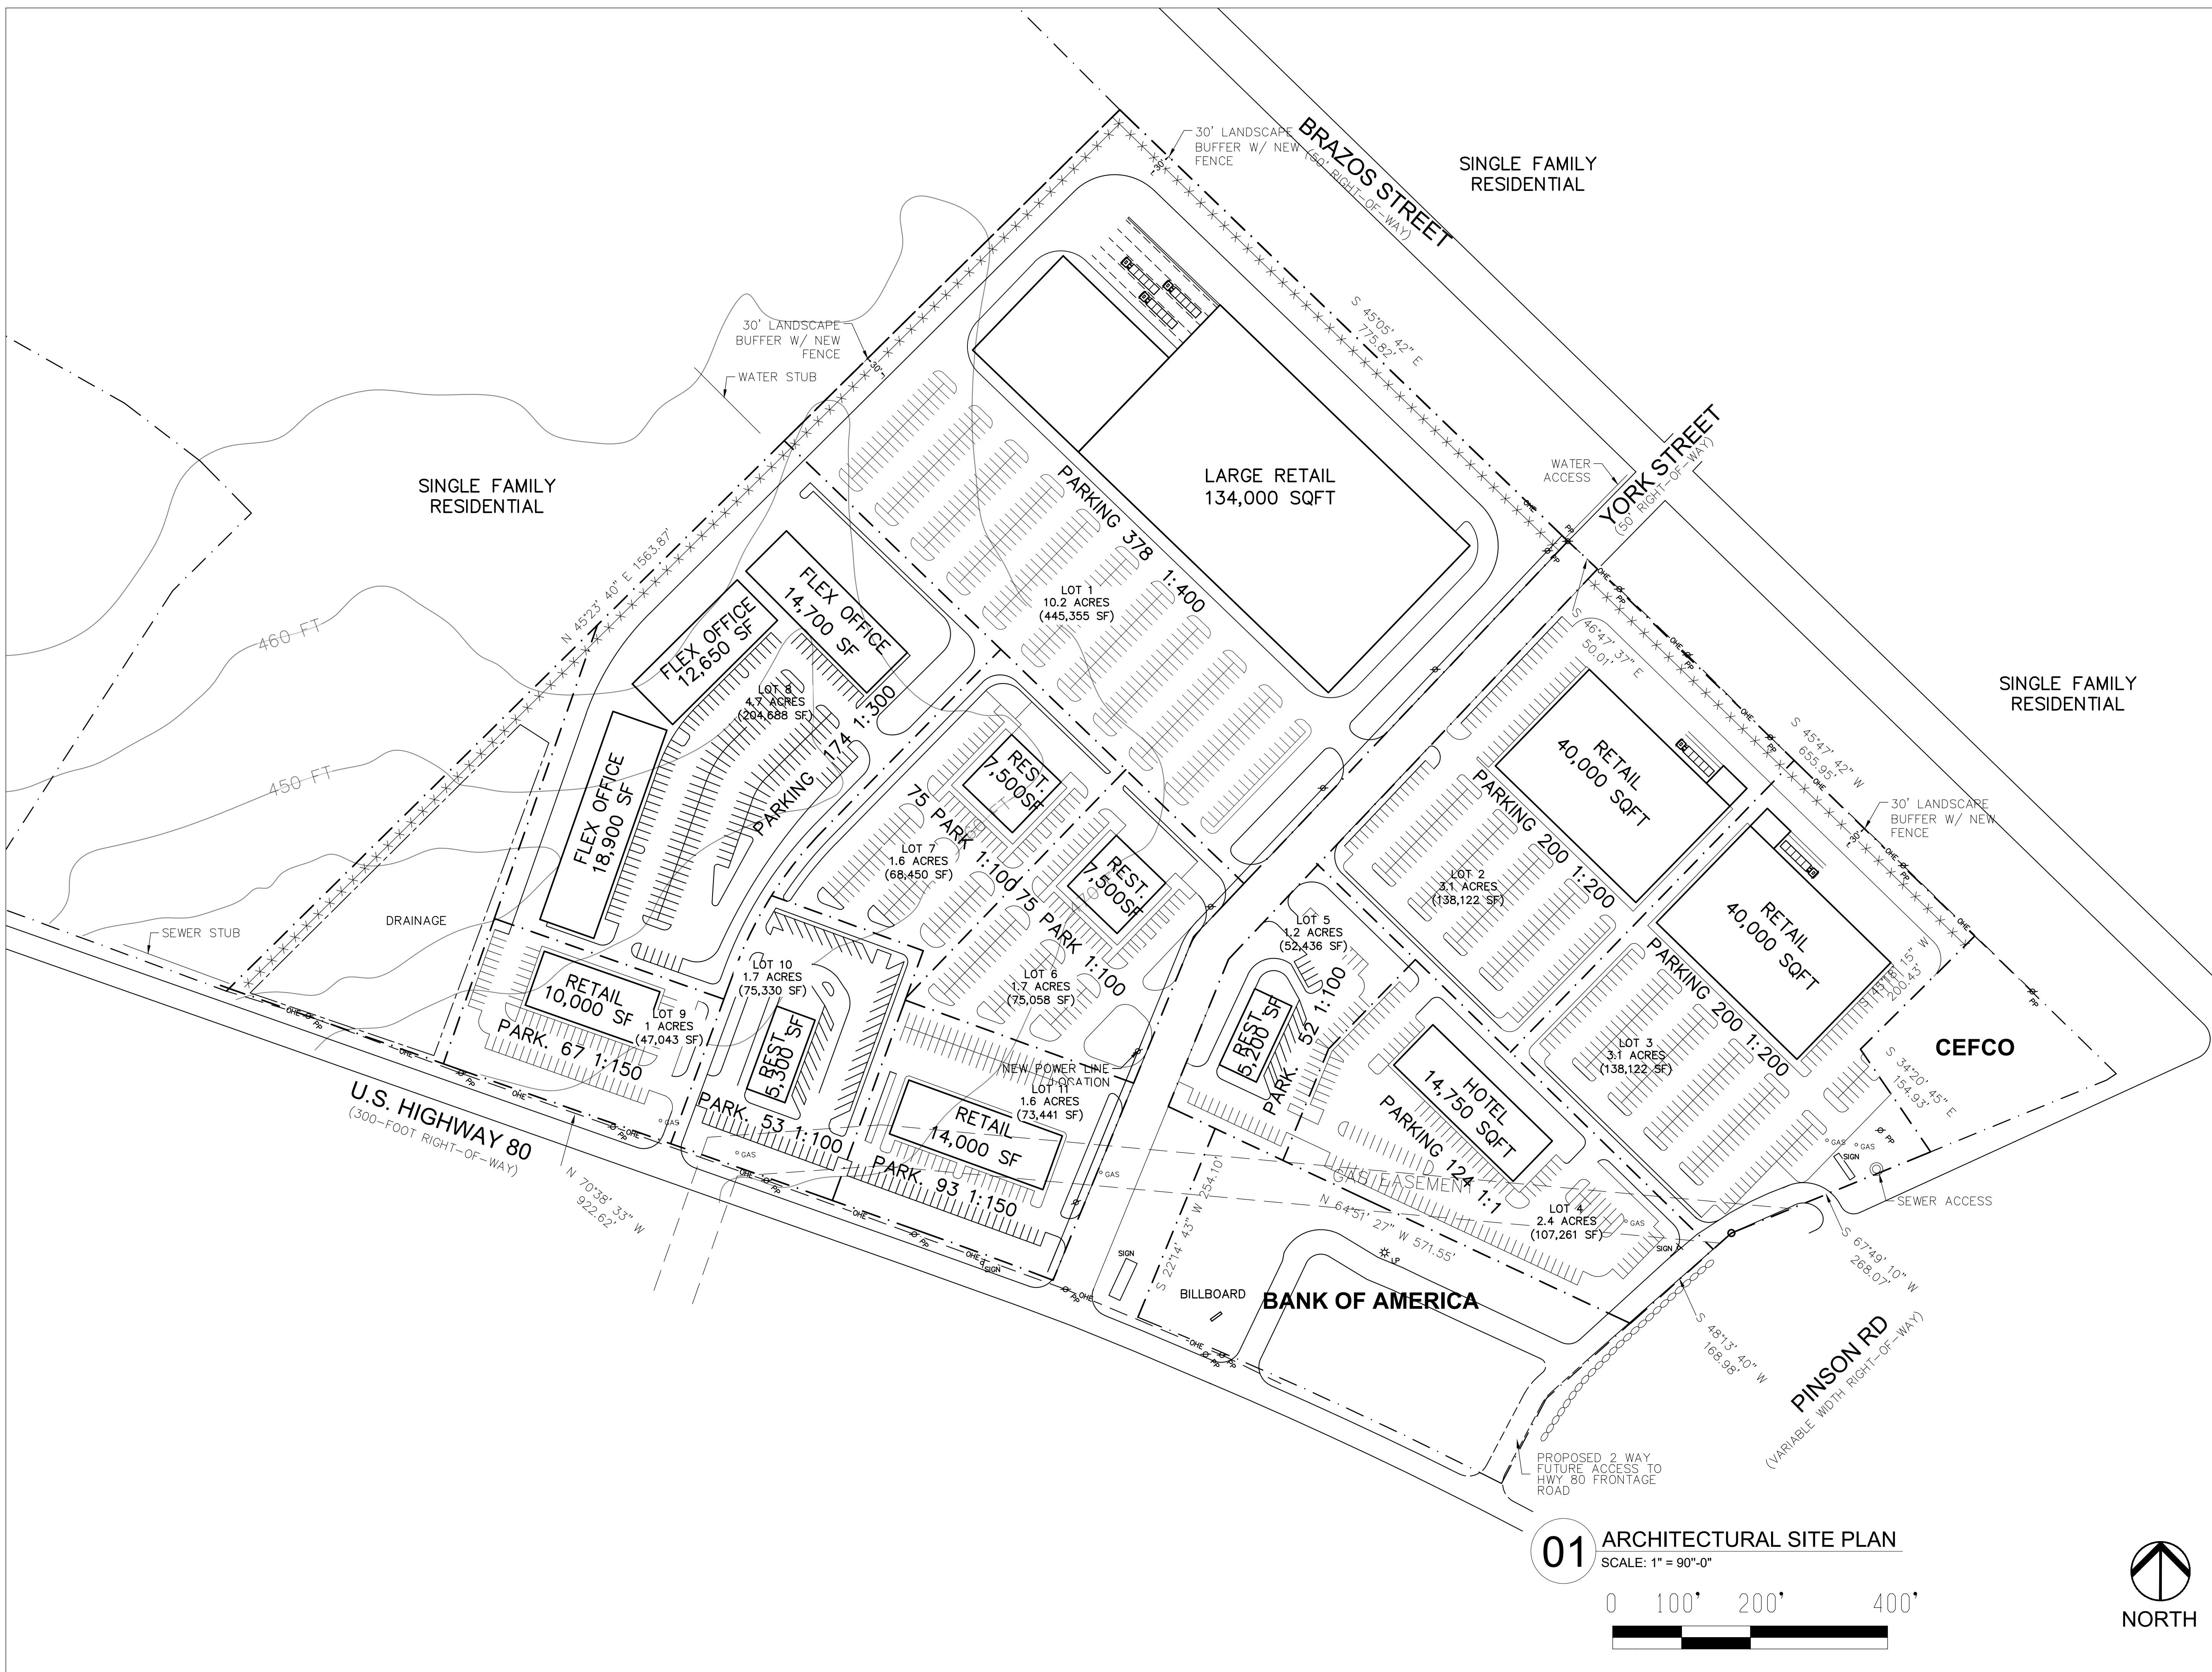

01 ARCHITECTURAL SITE PLAN
SCALE: 1" = 90'-0"



NORTH