

NOTES:  
1. ALL WALLS PAINTED WITH PT-1  
UNLESS OTHERWISE NOTED  
2. ALL BASEBOARDS ARE BB-1 WITH  
PT-1 UNLESS OTHERWISE NOTED

WALL LEGEND
EXISTING TO REMAIN
TO BE DEMOLISHED
NEW CONSTRUCTION

1 FLOOR PLAN 2023/10/23  
No. Issued Date

REVISIONS

Discrepancies must be reported immediately to the Architect before proceeding. Only figured dimensions are to be used. Contractors must check all dimensions on site. This drawing is protected by copyright.

CONSULTANTS

ATELIER SUN  
188 Strachan Ave, 2nd Floor  
Toronto Ontario  
M6J 2S9  
Tel: 6478181229  
www.ateliersun.com

THE UNDERSIGNED HAS REVIEWED  
AND TAKEN RESPONSIBILITY FOR THIS  
DESIGN, AND HAS THE QUALIFICATIONS  
AND MEETS THE REQUIREMENTS OF  
THE ONTARIO BUILDING CODE TO BE A  
DESIGNER.

ANGXUAN SUN  
BCIN: 42654  
ATELIER SUN  
BCIN: 43673

382729

DRAWING TITLE  
PROPOSED FLOOR PLAN

DRAWN CHECKED  
SM AS

SCALE @ A2 DATE  
As indicated 10/20/23


GRAPHIC SCALE

PROJECT NO.

231020

STAGE DRAWING NO.  
A2-111

REVISION: REVISION NO.:  
FLOOR PLAN

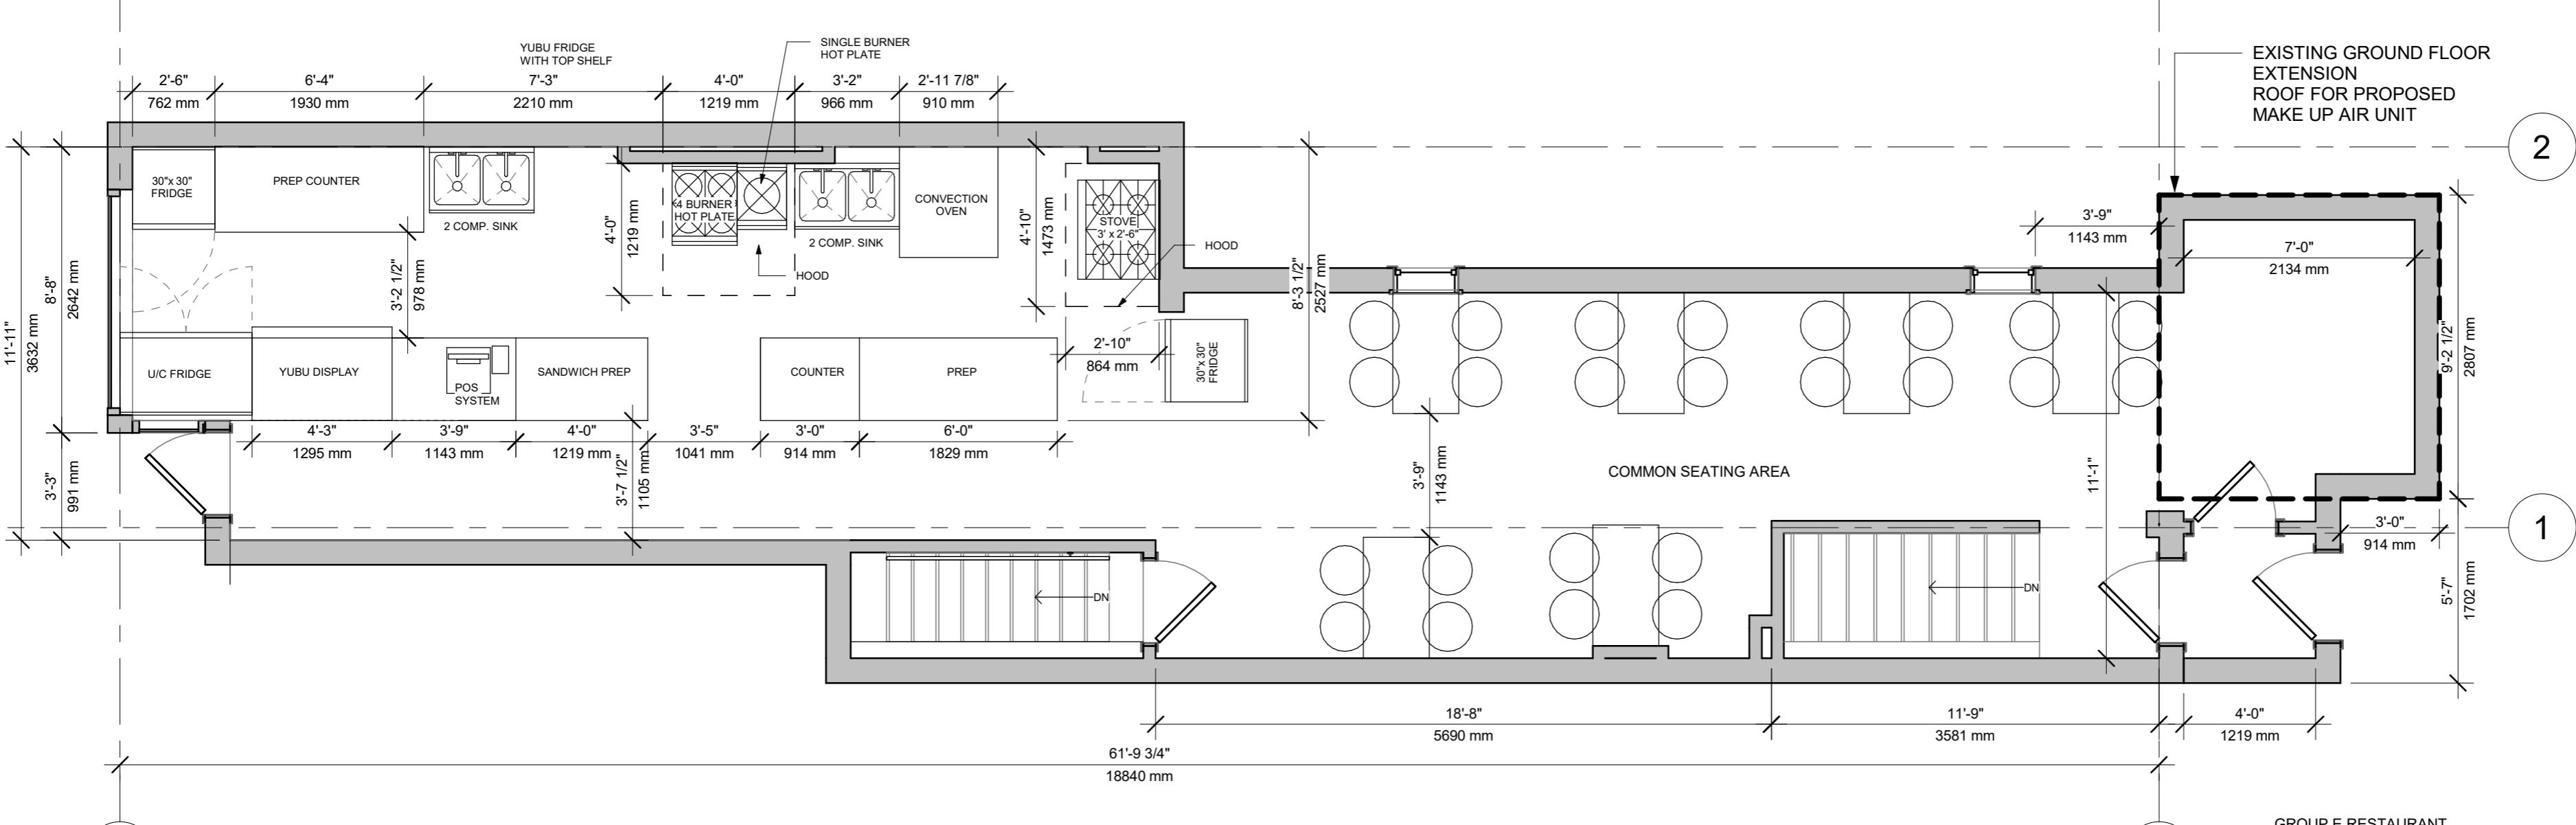

1 PROPOSED FLOOR PLAN

A2-111

1/4" = 1'-0"

NOTES:  
1. ALL WALLS PAINTED WITH PT-1  
UNLESS OTHERWISE NOTED  
2. ALL BASEBOARDS ARE BB-1 WITH  
PT-1 UNLESS OTHERWISE NOTED

WALL LEGEND
EXISTING TO REMAIN
TO BE DEMOLISHED
NEW CONSTRUCTION

1 FLOOR PLAN 2023/10/23  
No. Issued Date

REVISIONS

Discrepancies must be reported immediately to the Architect before proceeding. Only figured dimensions are to be used. Contractors must check all dimensions on site. This drawing is protected by copyright.

CONSULTANTS

ATELIER SUN  
188 Strachan Ave, 2nd Floor  
Toronto Ontario  
M6J 2S9  
Tel: 6478181229  
www.ateliersun.com

THE UNDERSIGNED HAS REVIEWED  
AND TAKEN RESPONSIBILITY FOR THIS  
DESIGN, AND HAS THE QUALIFICATIONS  
AND MEETS THE REQUIREMENTS OF  
THE ONTARIO BUILDING CODE TO BE A  
DESIGNER.

ANGXUAN SUN  
BCIN: 42654  
ATELIER SUN  
BCIN: 43673

382729

DRAWING TITLE  
PROPOSED FLOOR PLAN

DRAWN CHECKED  
SM AS

SCALE @ A2 DATE  
As indicated 10/20/23


GRAPHIC SCALE

PROJECT NO.

231020

STAGE DRAWING NO.  
A2-111

REVISION: REVISION NO.:  
FLOOR PLAN

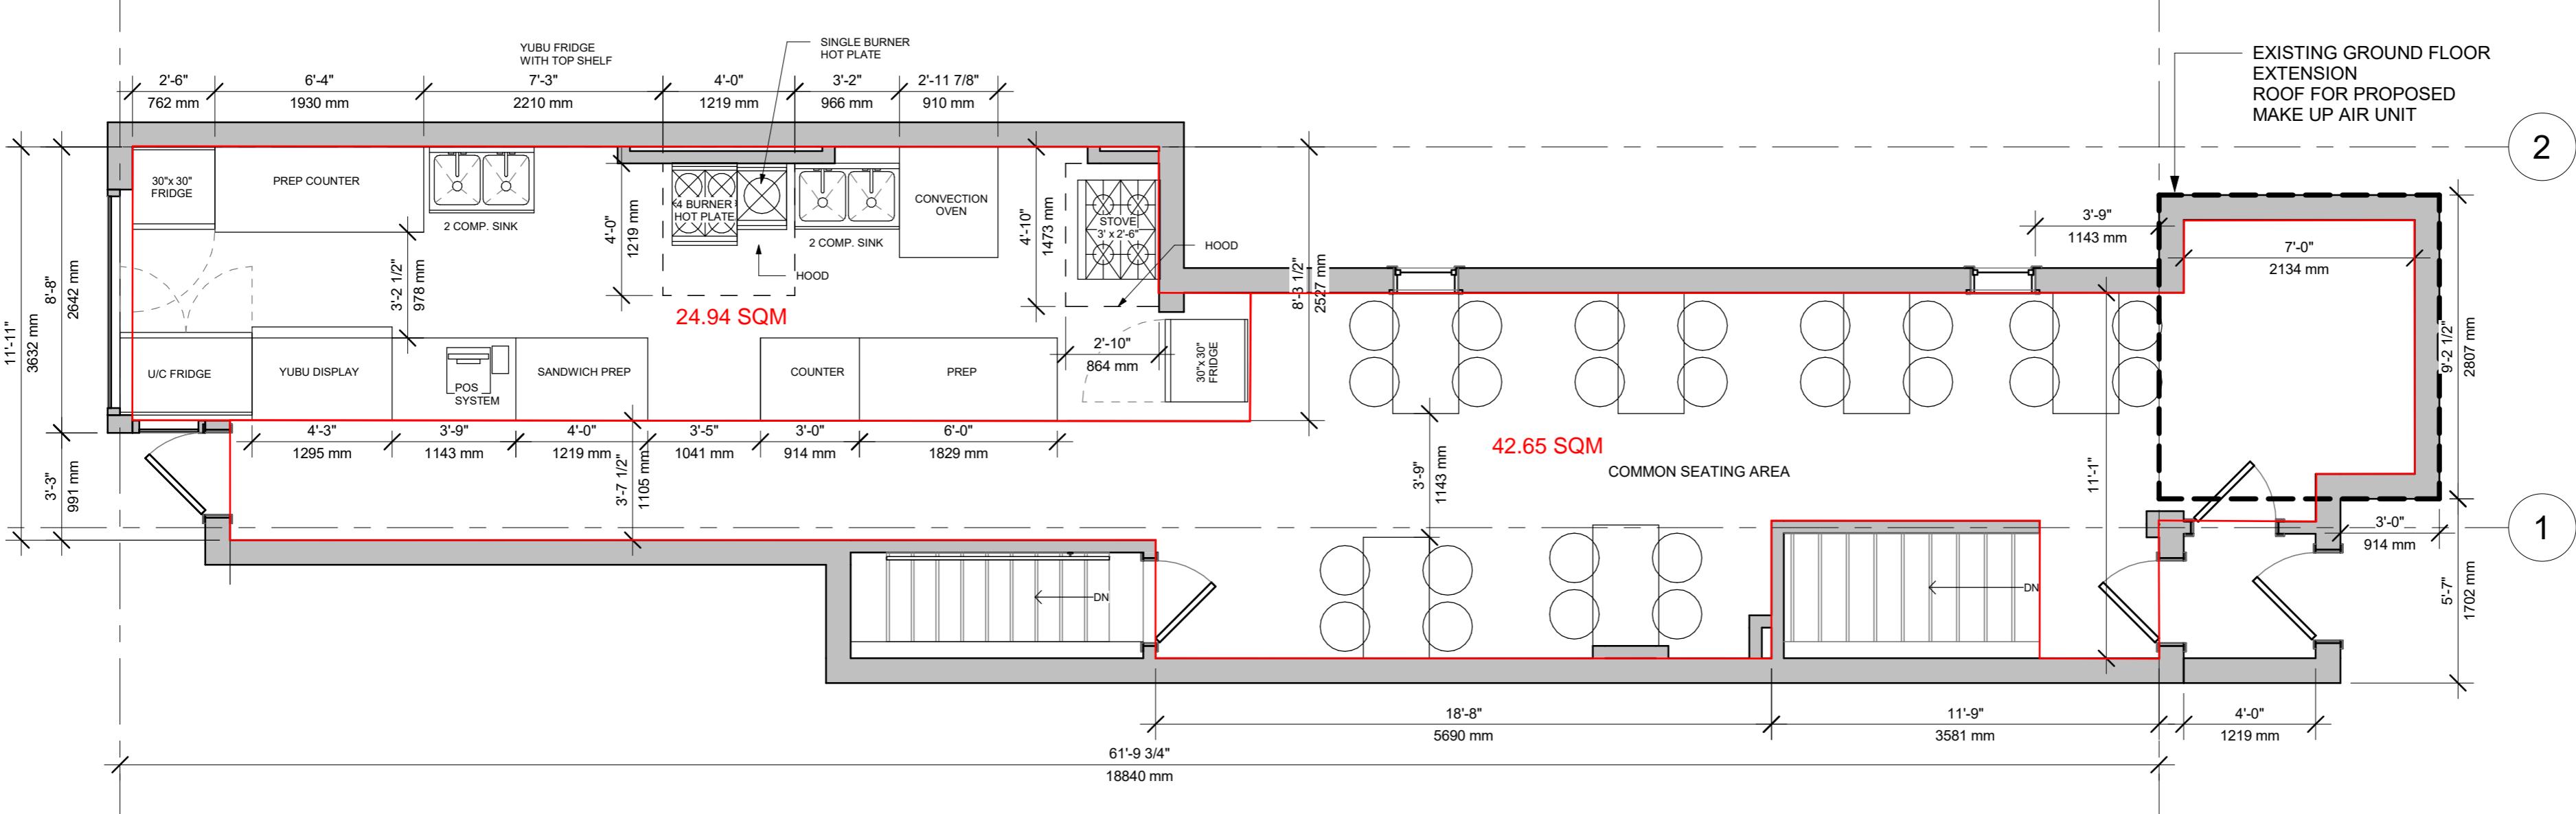

1 PROPOSED FLOOR PLAN

A2-111 1/4" = 1'-0"