


MANCHESTER, CT

50 Hale Road

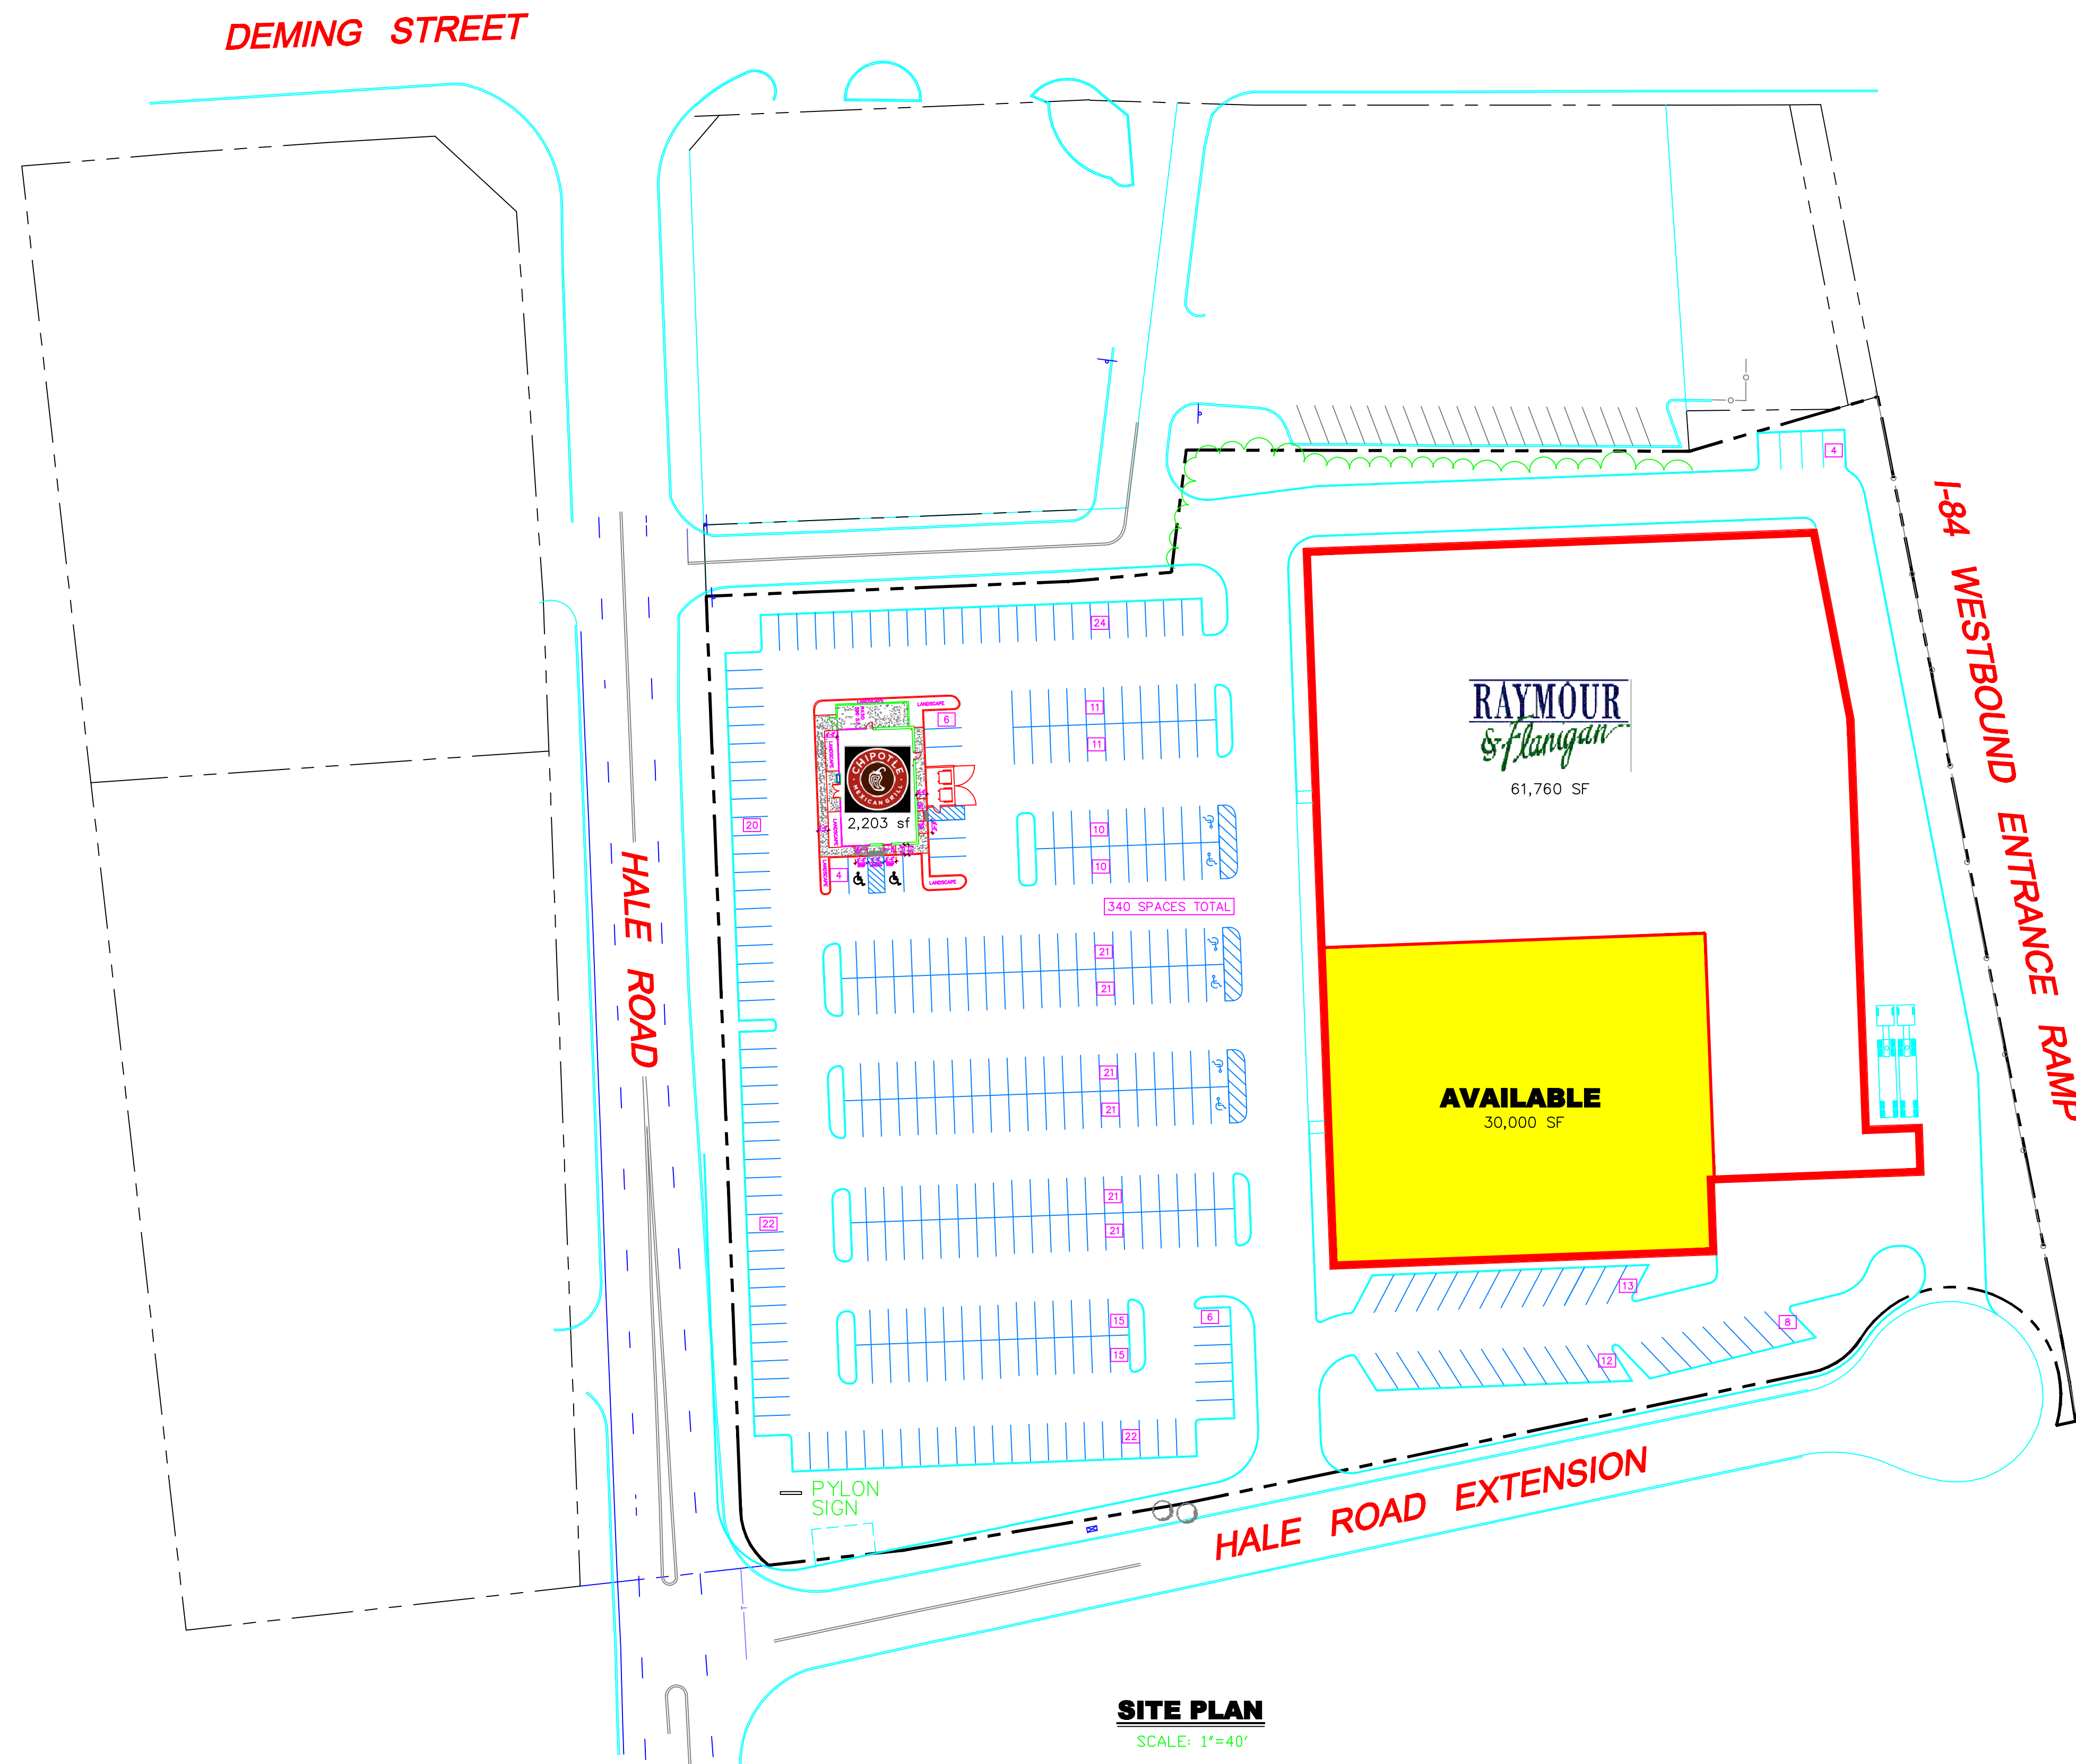

SITE PLAN
SCALE: 1"=40'