

**AFFORDABLE / WORKFORCE HOUSING  
1335 WELLINGTON ST.  
WEST PALM BEACH  
FLORIDA**


COPYRIGHT © 2007 URBAN DESIGN STUDIO. THIS DRAWING AND THE ARCHITECTURAL WORK DEPICTED THEREIN, INCLUDING DESIGN, ARRANGEMENTS, AND PLANS REPRESENTED BY THIS DRAWING, ARE THE INTELLECTUAL PROPERTY OF THIS OFFICE. THESE DRAWINGS ARE ON LOAN FOR USE ON AND IN CONNECTION ONLY WITH THIS SPECIFIC PROJECT. NO PORTION OF THIS DRAWING, DESIGN, ARRANGEMENTS, AND ARCHITECTURAL WORK SHALL BE REPRODUCED, USED BY, DISCLOSED OR SOLD TO ANY PERSON, PART OR CORPORATION FOR ANY PURPOSE WHATSOEVER WITHOUT PRIOR WRITTEN PERMISSION FROM URBAN DESIGN STUDIO. WRITTEN PERMISSION SHALL HAVE PRECEDENCE OVER SCALED DIMENSIONS. DIMENSIONS SHALL HAVE PRECEDENCE OVER SCALED DIMENSIONS. CONTRACTOR SHALL BE RESPONSIBLE FOR ALL DIMENSIONS AND CONDITIONS ON THE PROJECT AND MUST NOTIFY THIS OFFICE OF ANY VARIATIONS FROM THE DIMENSIONS AND CONDITIONS SHOWN.

**REVISIONS**

NO.	DATE	DESCRIPTION

**CONCEPTUAL PLAN**  
DATE: 10/20/07  
SCALE: 1/8" = 1'-0"

<b>FL PLAN</b>	DRAWN BY: H.T. / S.S.	SHEET NO.:
DATE: XX-XX-XXXX	SCALE:	
JOB No.: XX-XXXX		
<b>A03</b>		OF XX

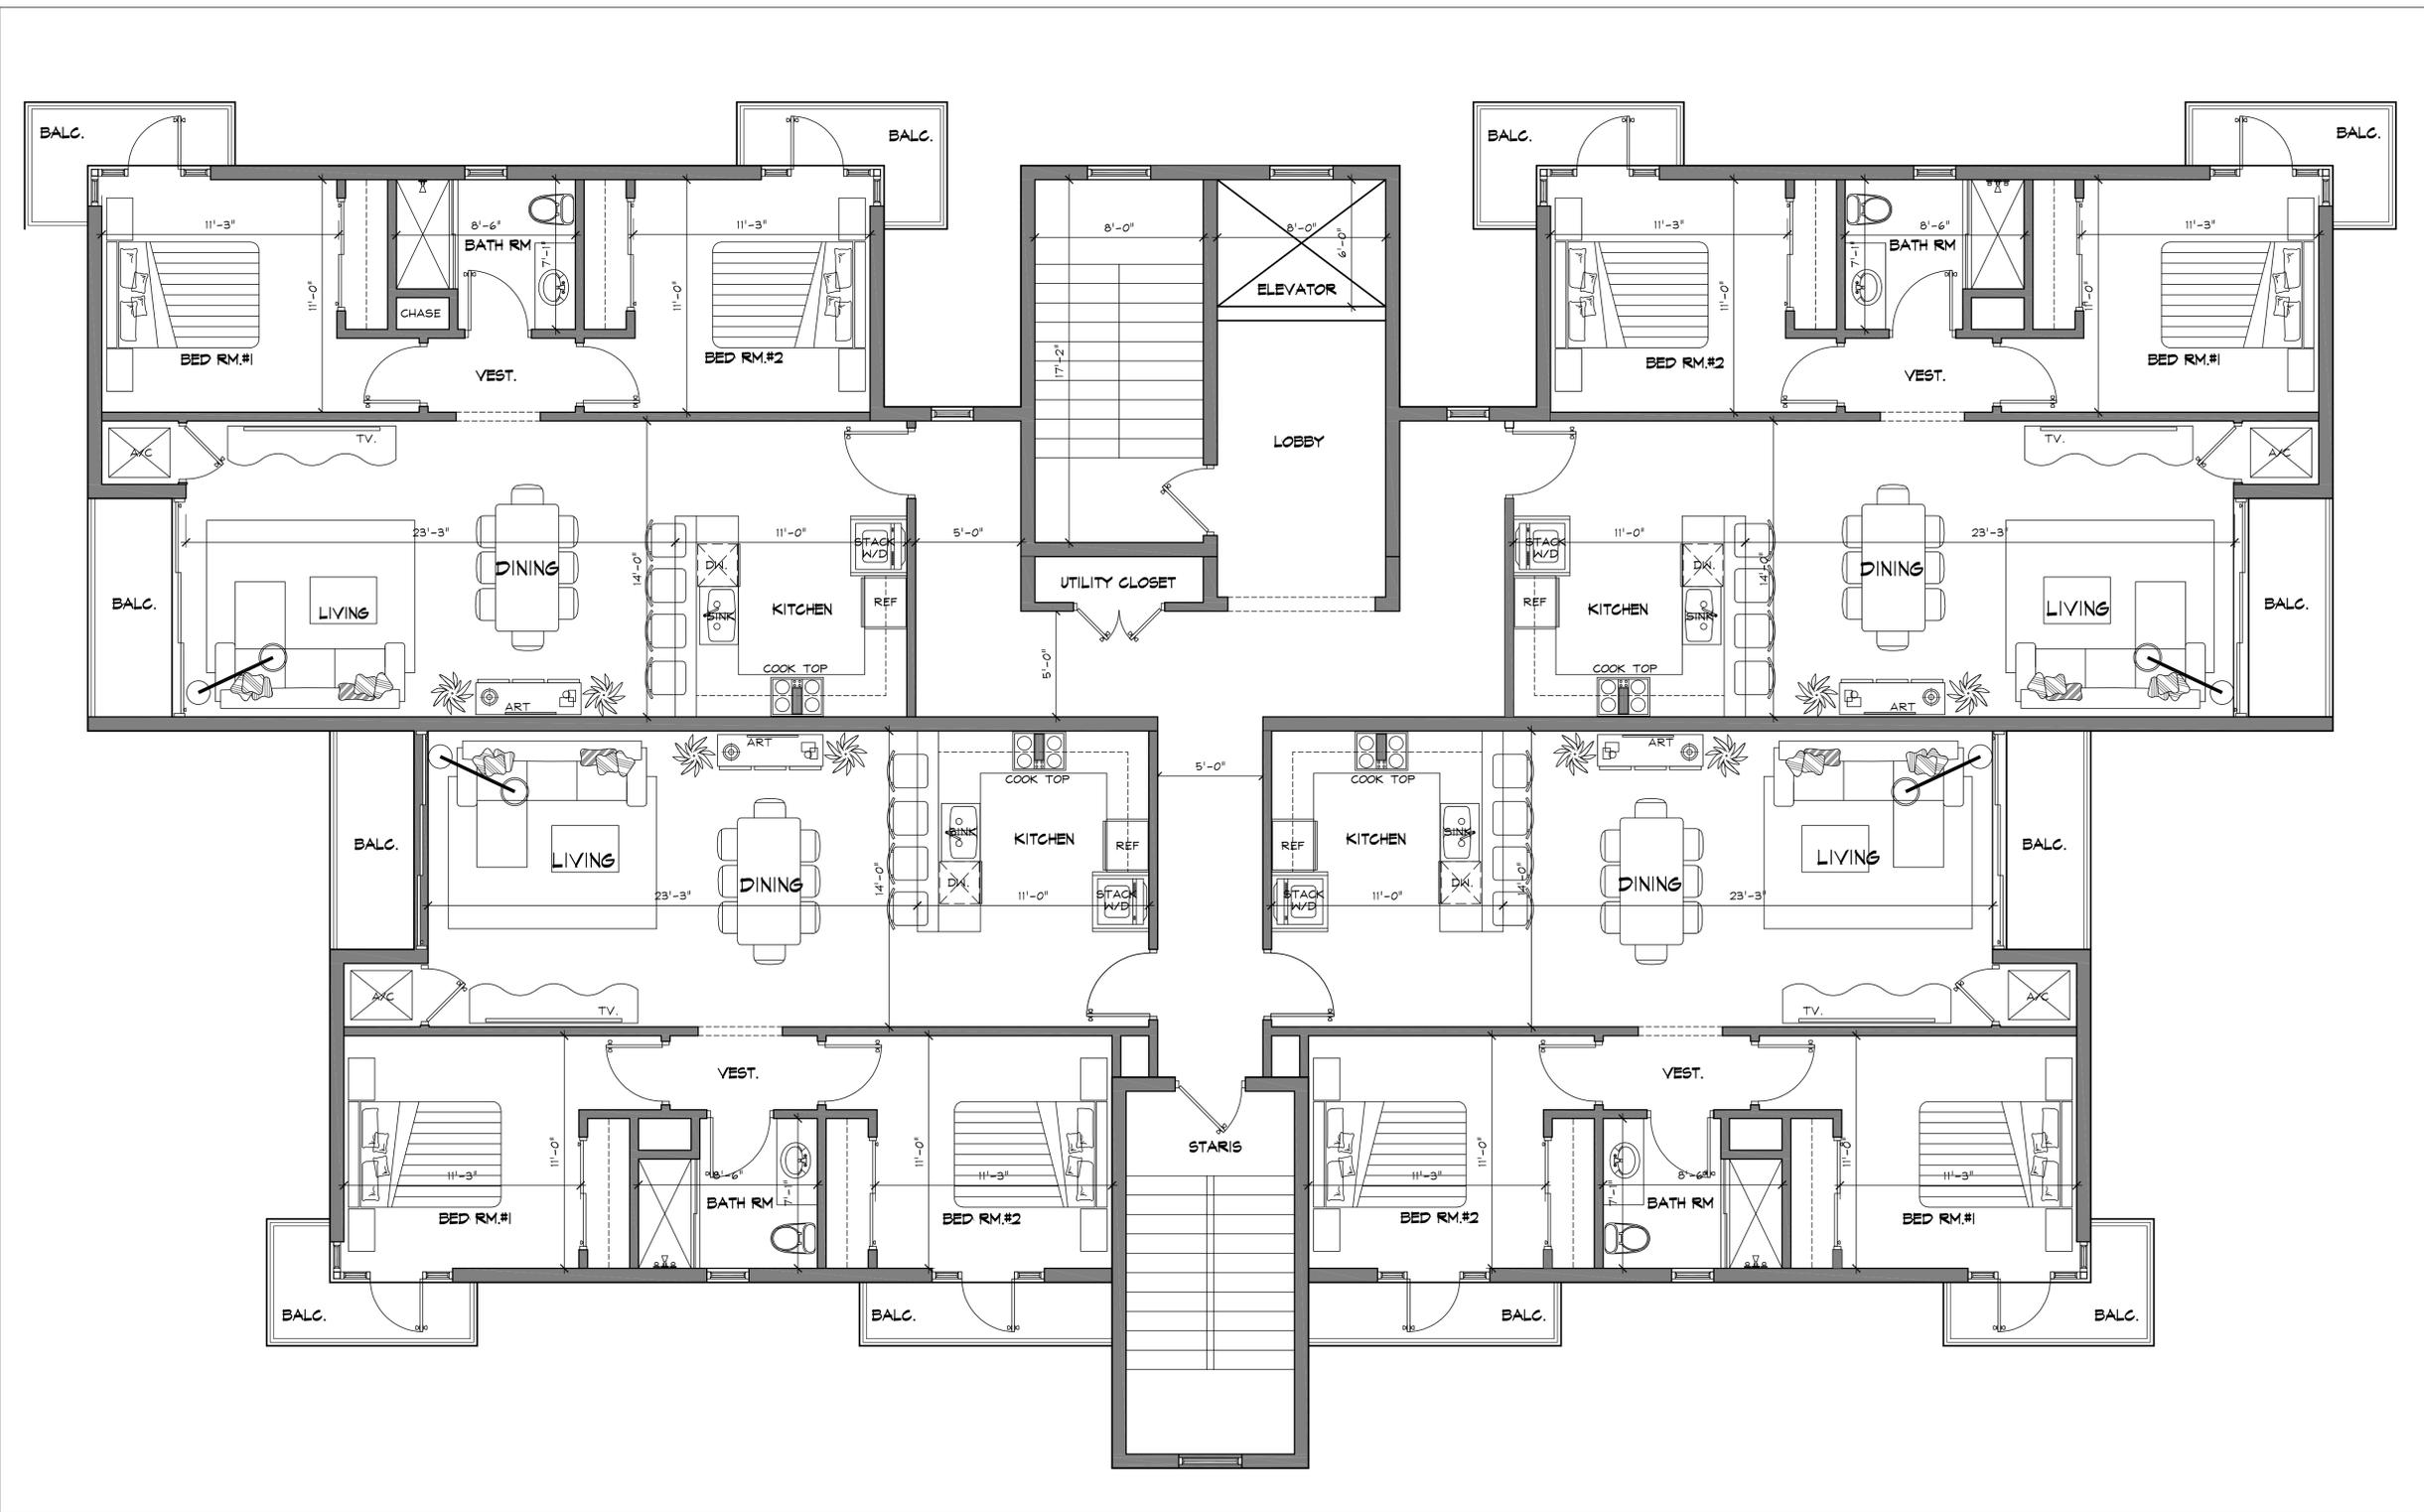

**1ST, 2ND & 3RD FLOOR PLAN**