 

 

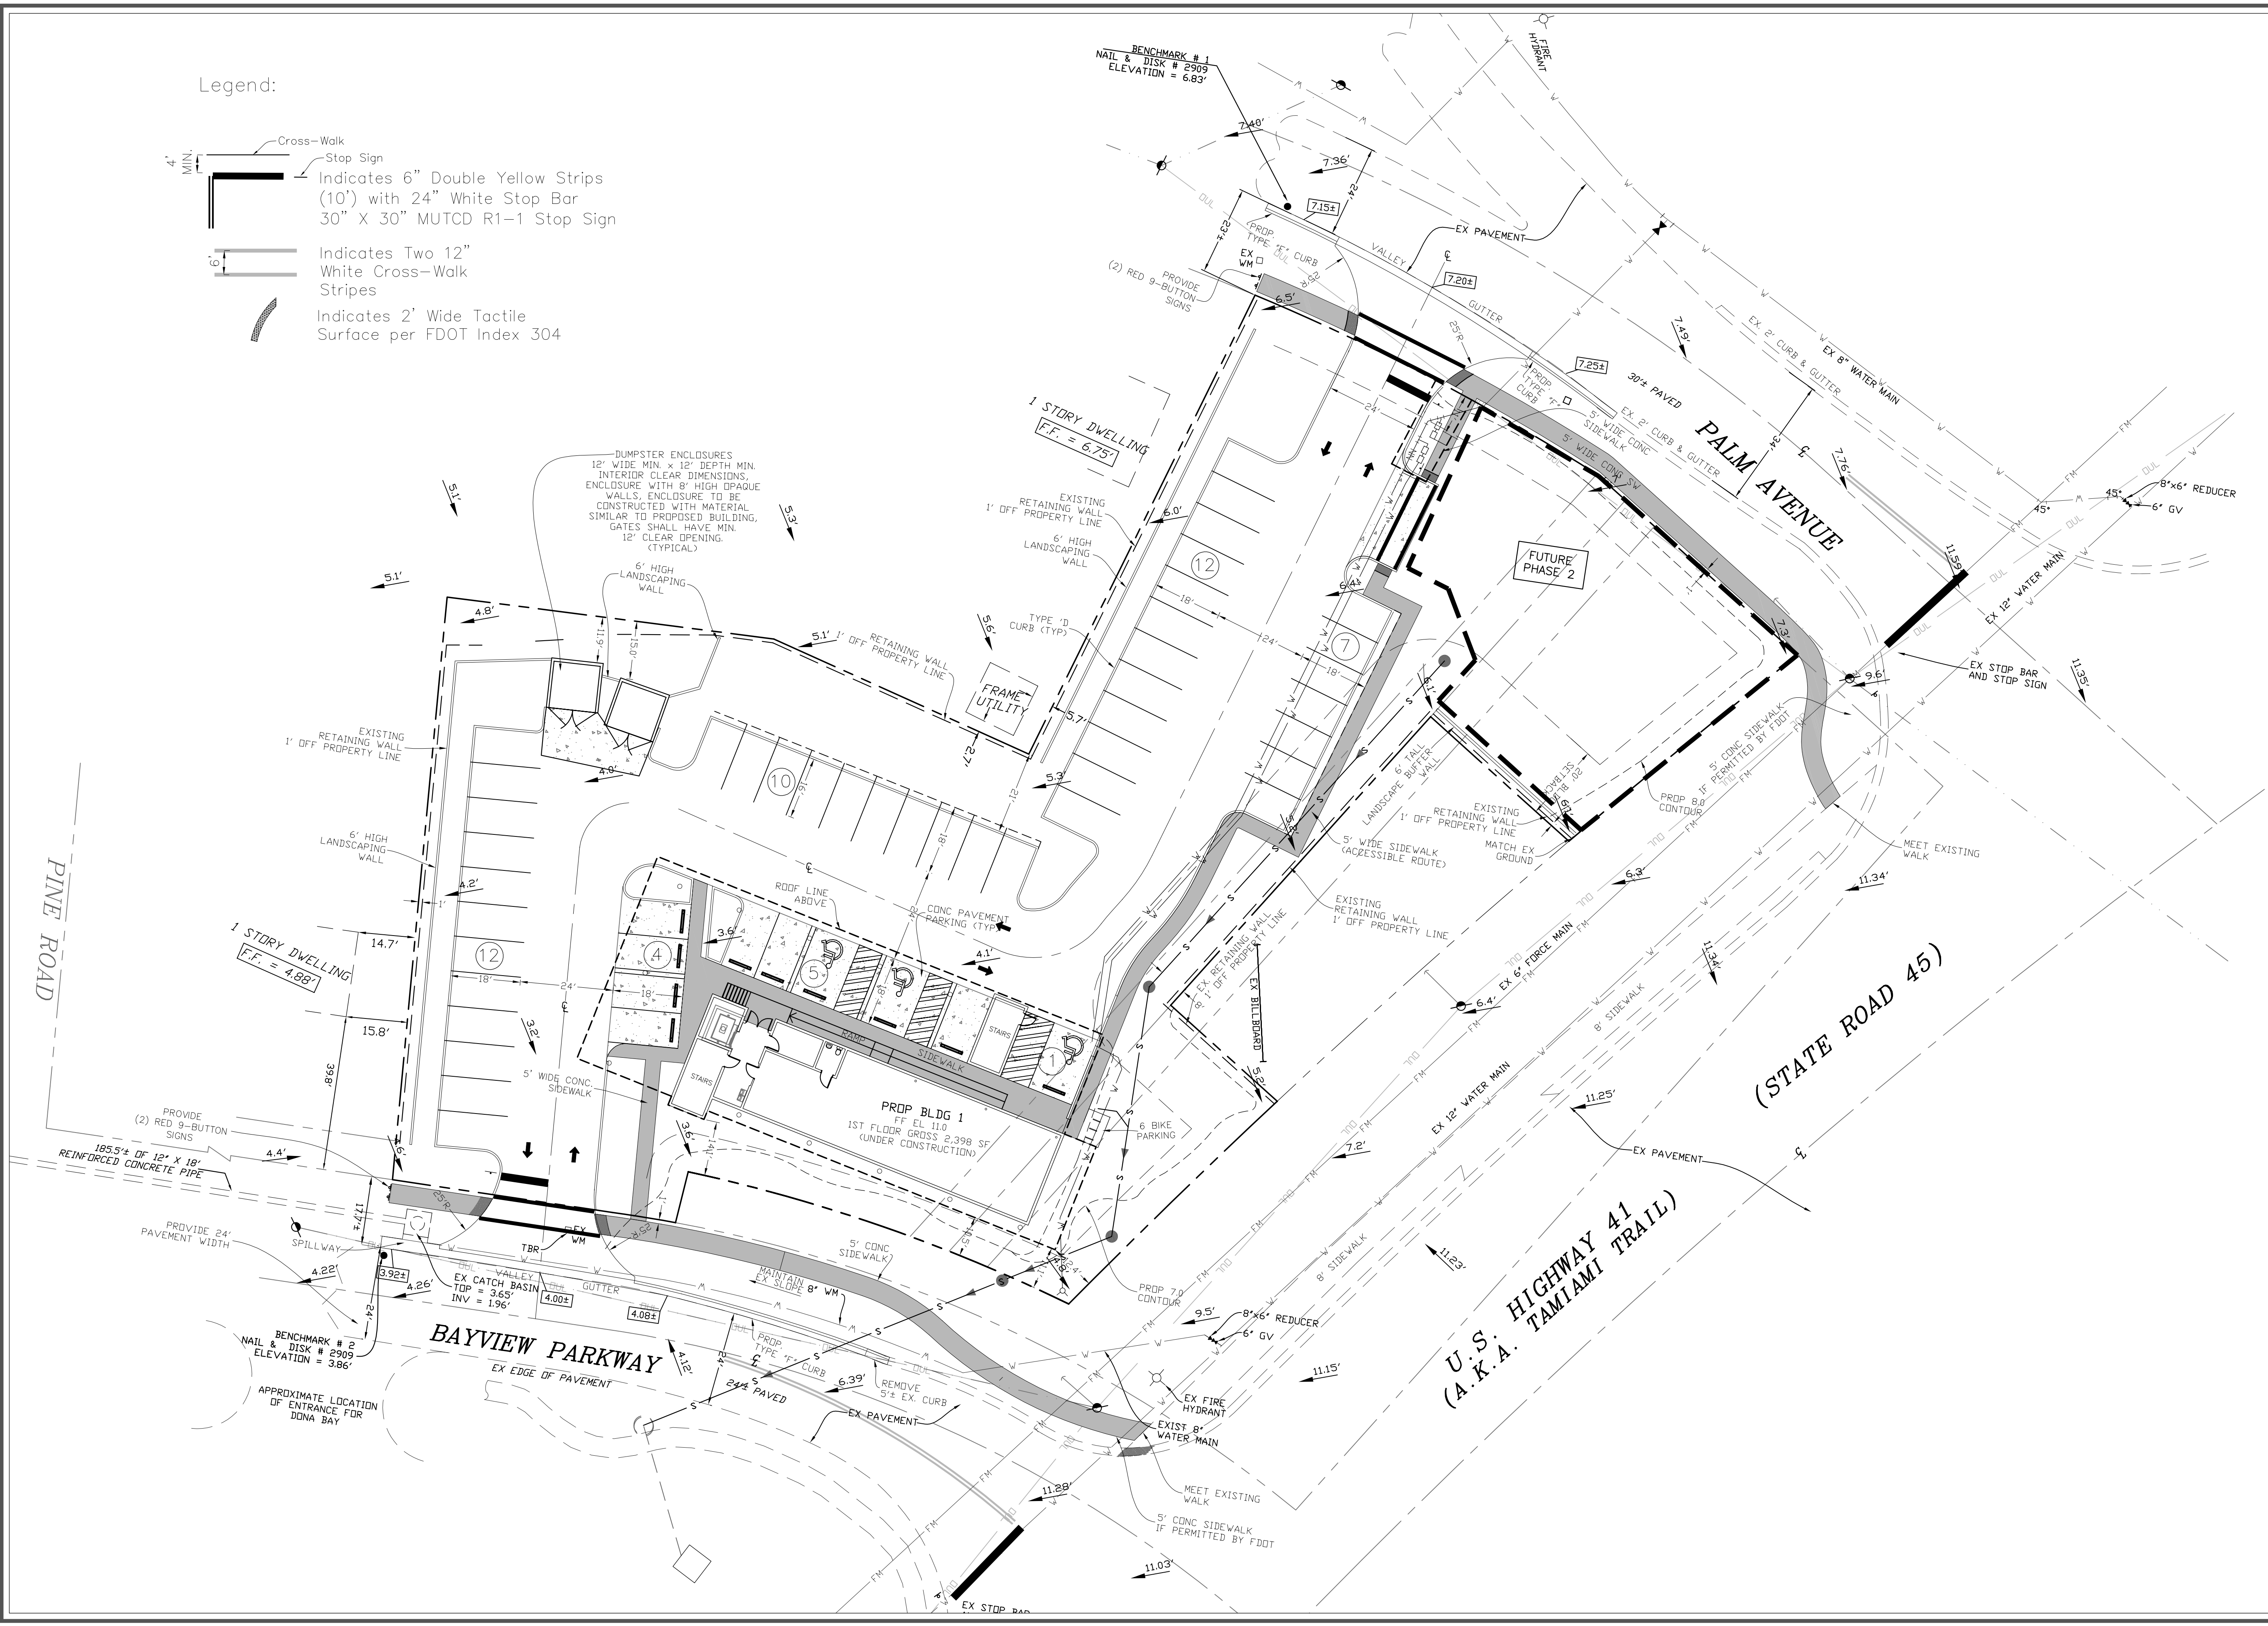


Legend:

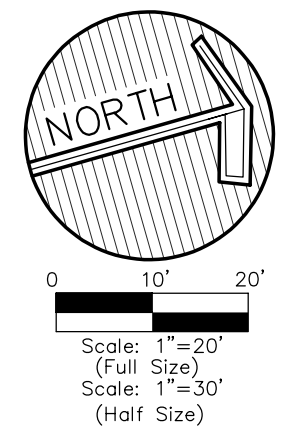
-  Cross-Walk
4' MIN.
 Stop Sign
Indicates 6" Double Yellow Strips (10') with 24" White Stop Bar
30" X 30" MUTCD R1-1 Stop Sign
-  Indicates Two 12" White Cross-Walk Stripes
6"
-  Indicates 2' Wide Tactile Surface per FDOT Index 304



WEBER ENGINEERING & SURVEYING, INC.
4596 Ashton Road - Sarasota, Florida 34233
Telephone: (941) 921-3914 ~ Fax: (941) 924-3094
www.weberengineering.com
Surveying & Engineering License No. 4610
Engineering Business Authorization No. EB 4010

DIMENSIONED SITE PLAN
NOKOMIS OFFICE PARK
498 SOUTH TAMAMI TRAIL
SECTION 1, TOWNSHIP 39 SOUTH, RANGE 18 EAST
Sarasota County, Florida

LAWRENCE R. WEBER
FLORIDA LICENSE NO. FE 10899
Date:



Revisions:	Description	Revised Per	County Comments
Date:			
4/6/23			
Job #	2022113		
Dwg #	D-17346		
Date:	8/31/2022		
Drawn by:	JSB		
Checked by:			

4
11