


NOT FOR
REGULATORY
APPROVAL,
PERMITTING OR
CONSTRUCTION

STATEMENT OF JURISDICTION
The Texas Board of Architectural Examiners has jurisdiction over compliance regarding
this document. The Board is located at 1000 North Main Street, Suite 1000, Austin, TX 78701. 512-305-9400

Ceiling Schedule	
CA	CEILING TYPE
109'-0"	CEILING HEIGHT
Ceilings	
EX	Exposed
CA	Gyp. Board on Mtl. Framing or Mtl. Grid System, Tape, Bed, & Paint PNT-1
CB	2 x 2 x 5/8", Class A non-combustible, Smooth, white, non-fissured, Slim-line grid
CC	2 x 4 x 5/8", Class A non-combustible, Smooth, white, non-fissured, Slim-line grid

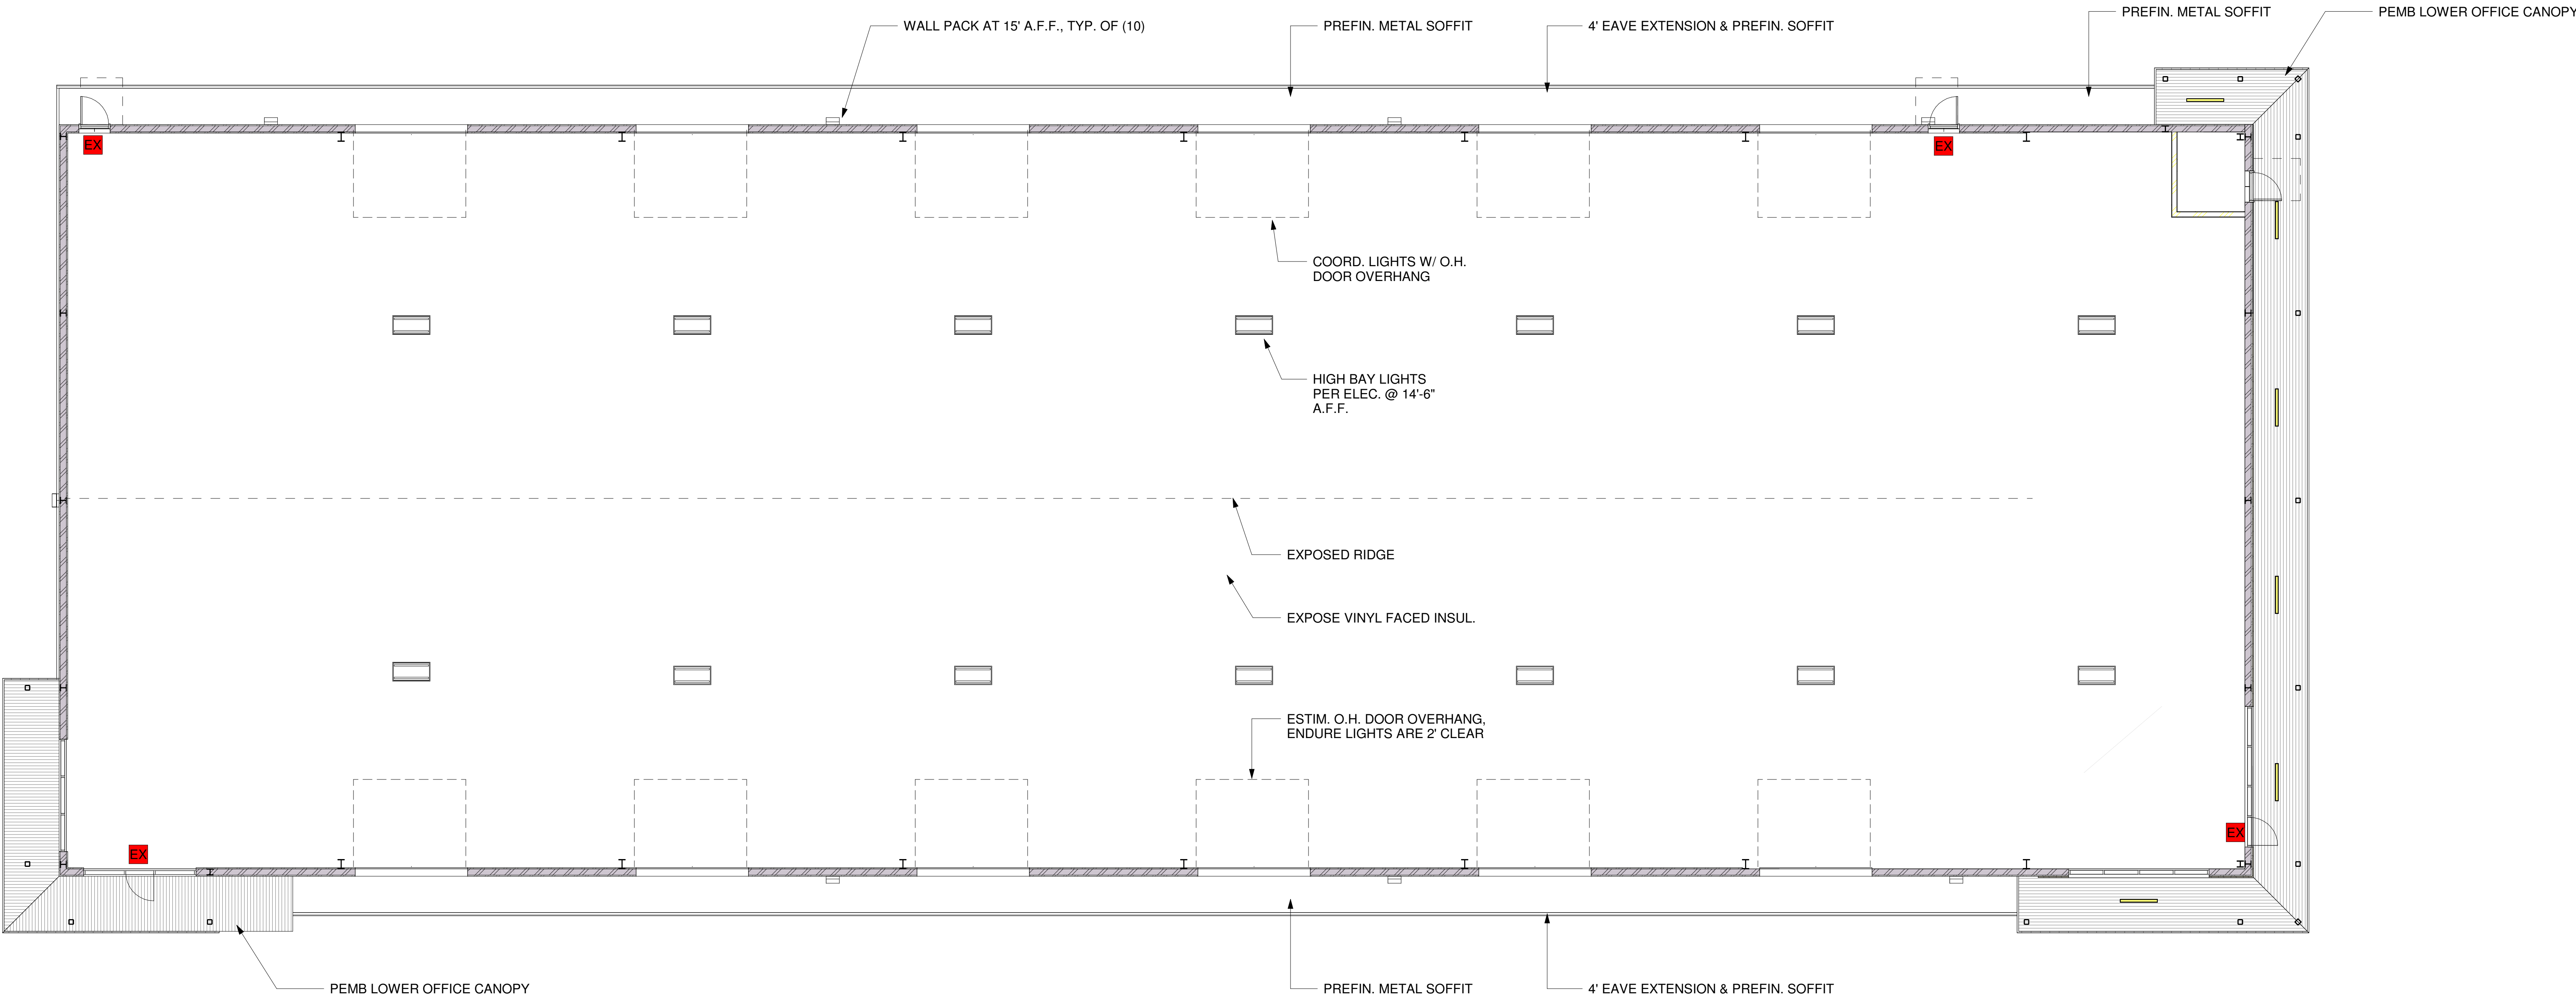

② REFLECTED CEILING PLAN
1/8" = 1'-0"

TRUE STREET TECH CENTER
PHASE TWO - BUILDING B

711 FM 2933, NEW HOPE, TEXAS 75071

DD - REVIEW / CONSULTANT SET 2

REFLECTED CEILING
PLAN

DESIGN DEVELOPMENT

A2.3

PROJECT NO.
2021-136

DATE
8/17/26

DESIGNER
KH

CHECKER
KH

DATE
8/17/26

SCALE
1/8" = 1'-0"