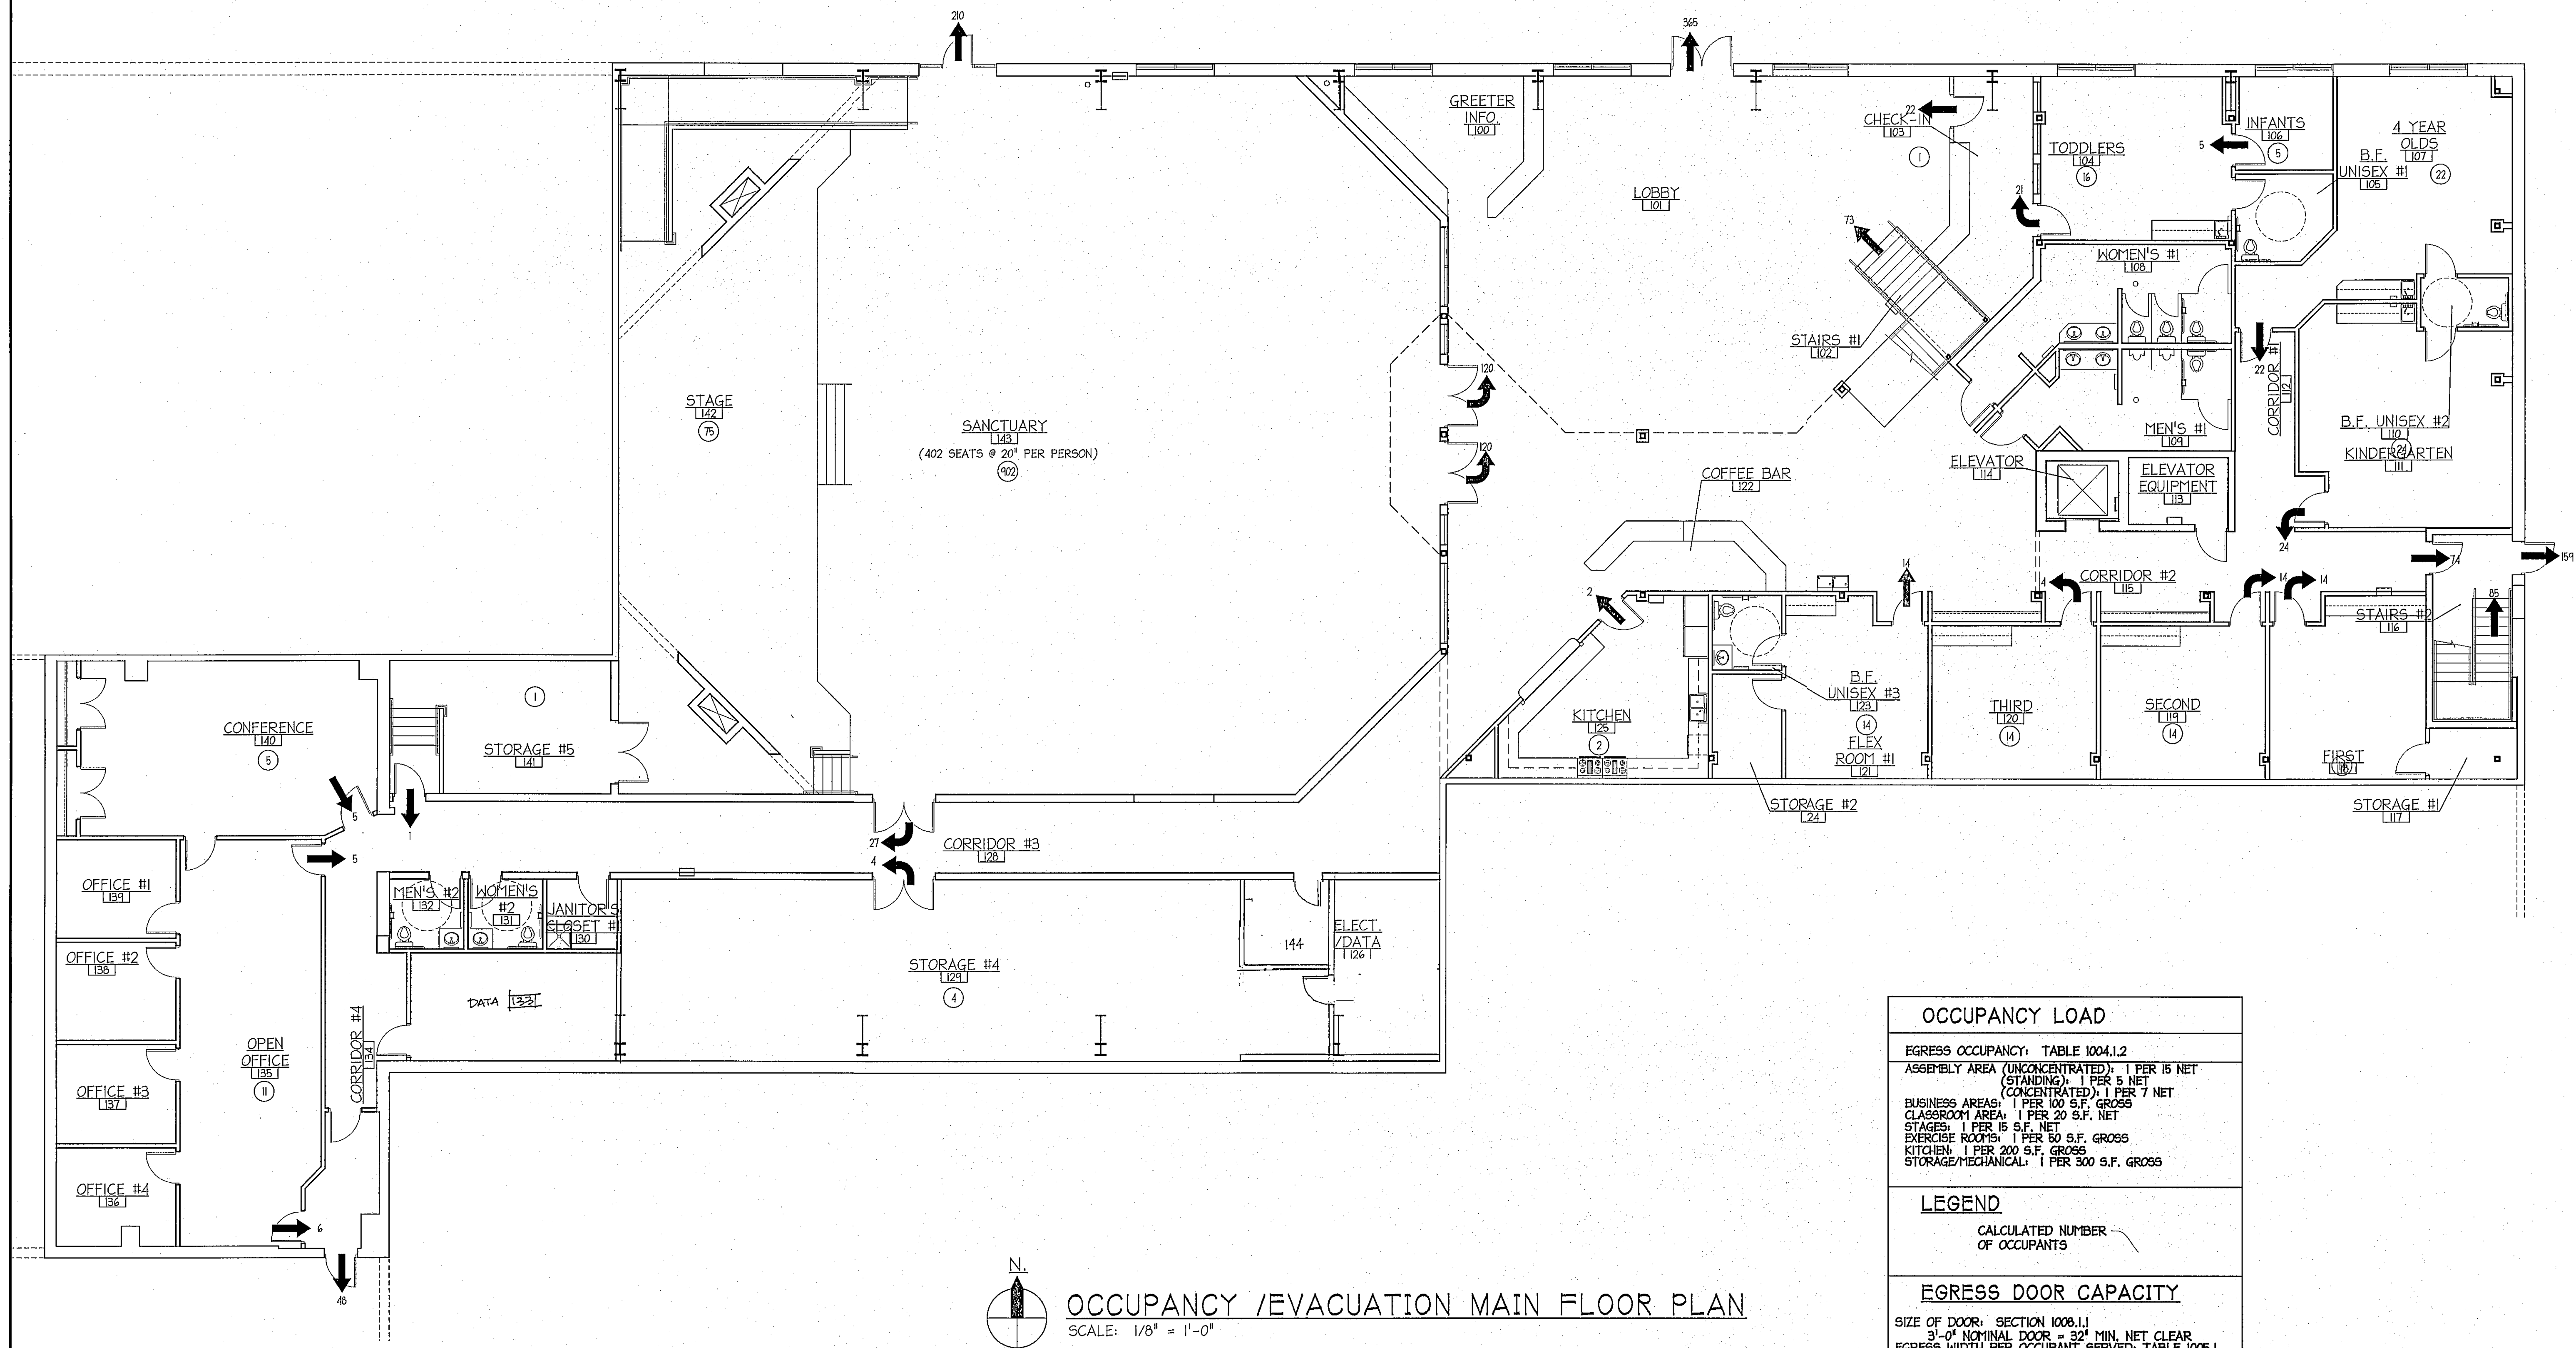


OCCUPANCY /EVACUATION MAIN FLOOR PLAN
 SCALE: 1/8" = 1'-0"

OCCUPANCY LOAD
EGRESS OCCUPANCY: TABLE 1004.1.2
ASSEMBLY AREA (UNCONCENTRATED): 1 PER 15 NET (STANDING); 1 PER 5 NET (CONCENTRATED)
BUSINESS AREAS: 1 PER 100 S.F. GROSS
CLASSROOM AREA: 1 PER 20 S.F. NET
STAGES: 1 PER 15 S.F. NET
EXERCISE ROOMS: 1 PER 50 S.F. GROSS
KITCHEN: 1 PER 200 S.F. GROSS
STORAGE/MECHANICAL: 1 PER 300 S.F. GROSS
LEGEND
CALCULATED NUMBER OF OCCUPANTS
EGRESS DOOR CAPACITY
SIZE OF DOOR: SECTION 1008.1.1
3'-0" NOMINAL DOOR = 32" MIN. NET CLEAR
EGRESS WIDTH PER OCCUPANT SERVED: TABLE 1005.1
0.15' FOR NON-STAIRS IN SPRINKLED BUILDING
DOOR CAPACITY: 32' NET/0.15' = 213 PEOPLE PER DOOR LEAF

GENESIS United Methodist Church

a.j. Veneklasen
 INCORPORATED
 GENERAL CONTRACTORS

GENESIS UNITED METHODIST CHURCH
 1601 GAILBRAITH
 CASCADE, MICHIGAN
 OCC/EVACUATION MAIN FLOOR

ANDRUS ARCHITECTURE
 355 NORTLAND DRIVE - SUITE B2
 ROCKFORD, MI 48341
 PHONE: 616.863.9550
 FAX: 616.863.9550
 E-MAIL: robert@andrusic.com
 WEBSITE: andrusarchitecture.com

Date	Description
05/09/05	OWNER REVIEW
06/20/05	BID # CONSTRUCTION
06/03/05	BULLETIN #

Commission: 05-034

Sheet: **T-2.0**

THIS DRAWING IS THE SOLE COPYRIGHT PROPERTY OF ANDRUS ARCHITECTURE AND SHALL NOT BE USED OR REPRODUCED WITHOUT WRITTEN CONSENT.