
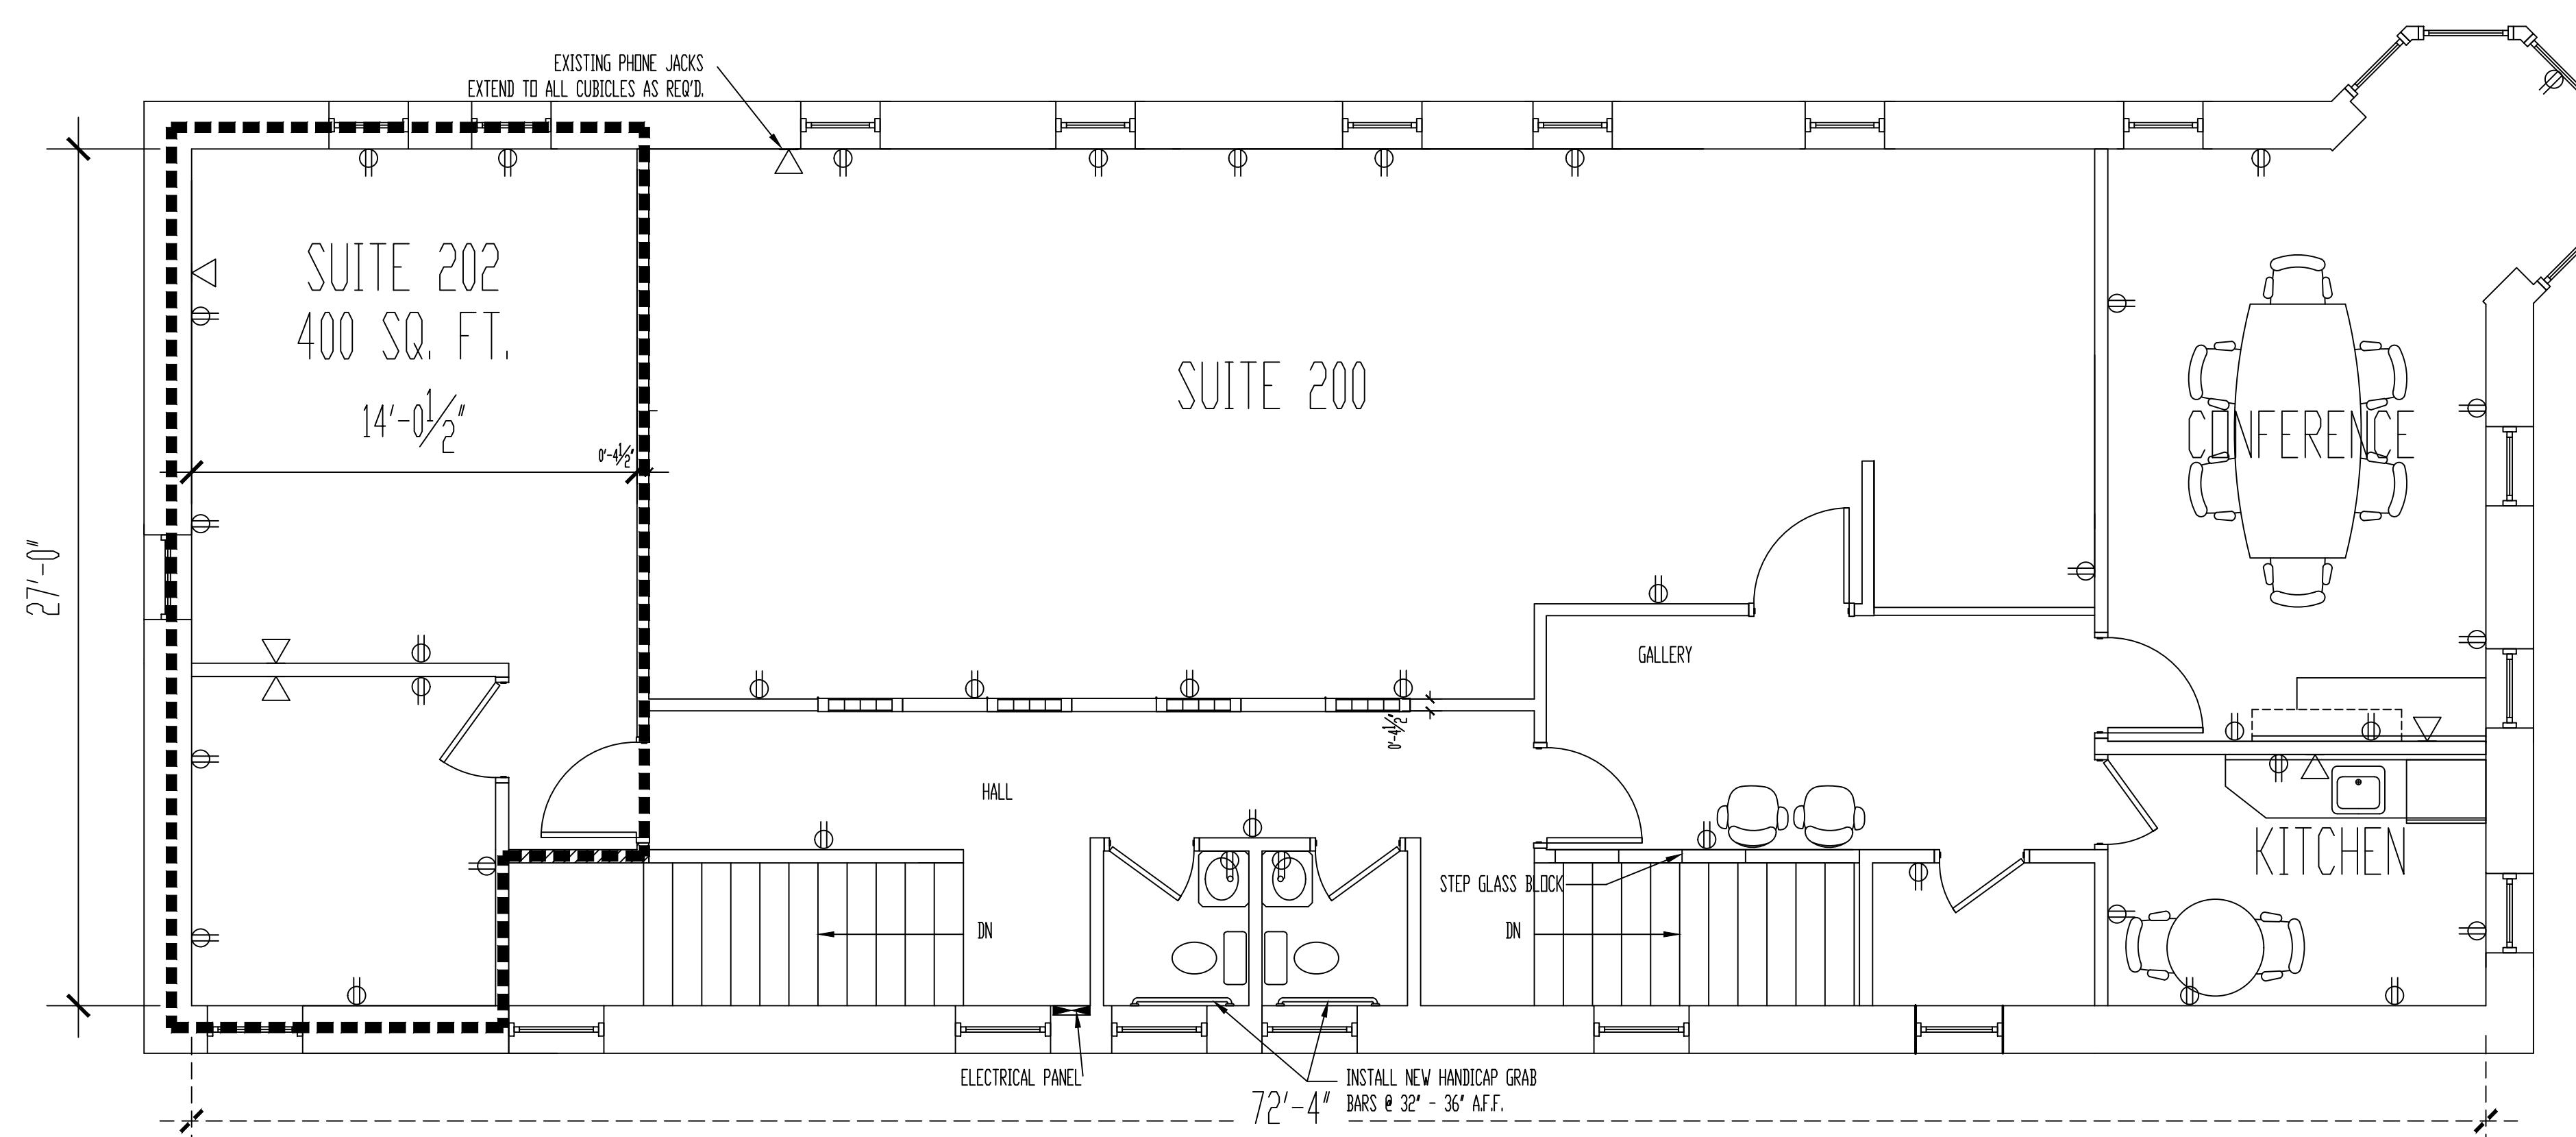


TGAR GROUP, Inc.

ARCHITECTURE * ENGINEERING * CONSTRUCTION
DESIGN BUILD

1213 Fifty-Fifth Street
Kenosha, Wisconsin 53140

Ph: (262) 652-2417
Fax: (262) 652-2435

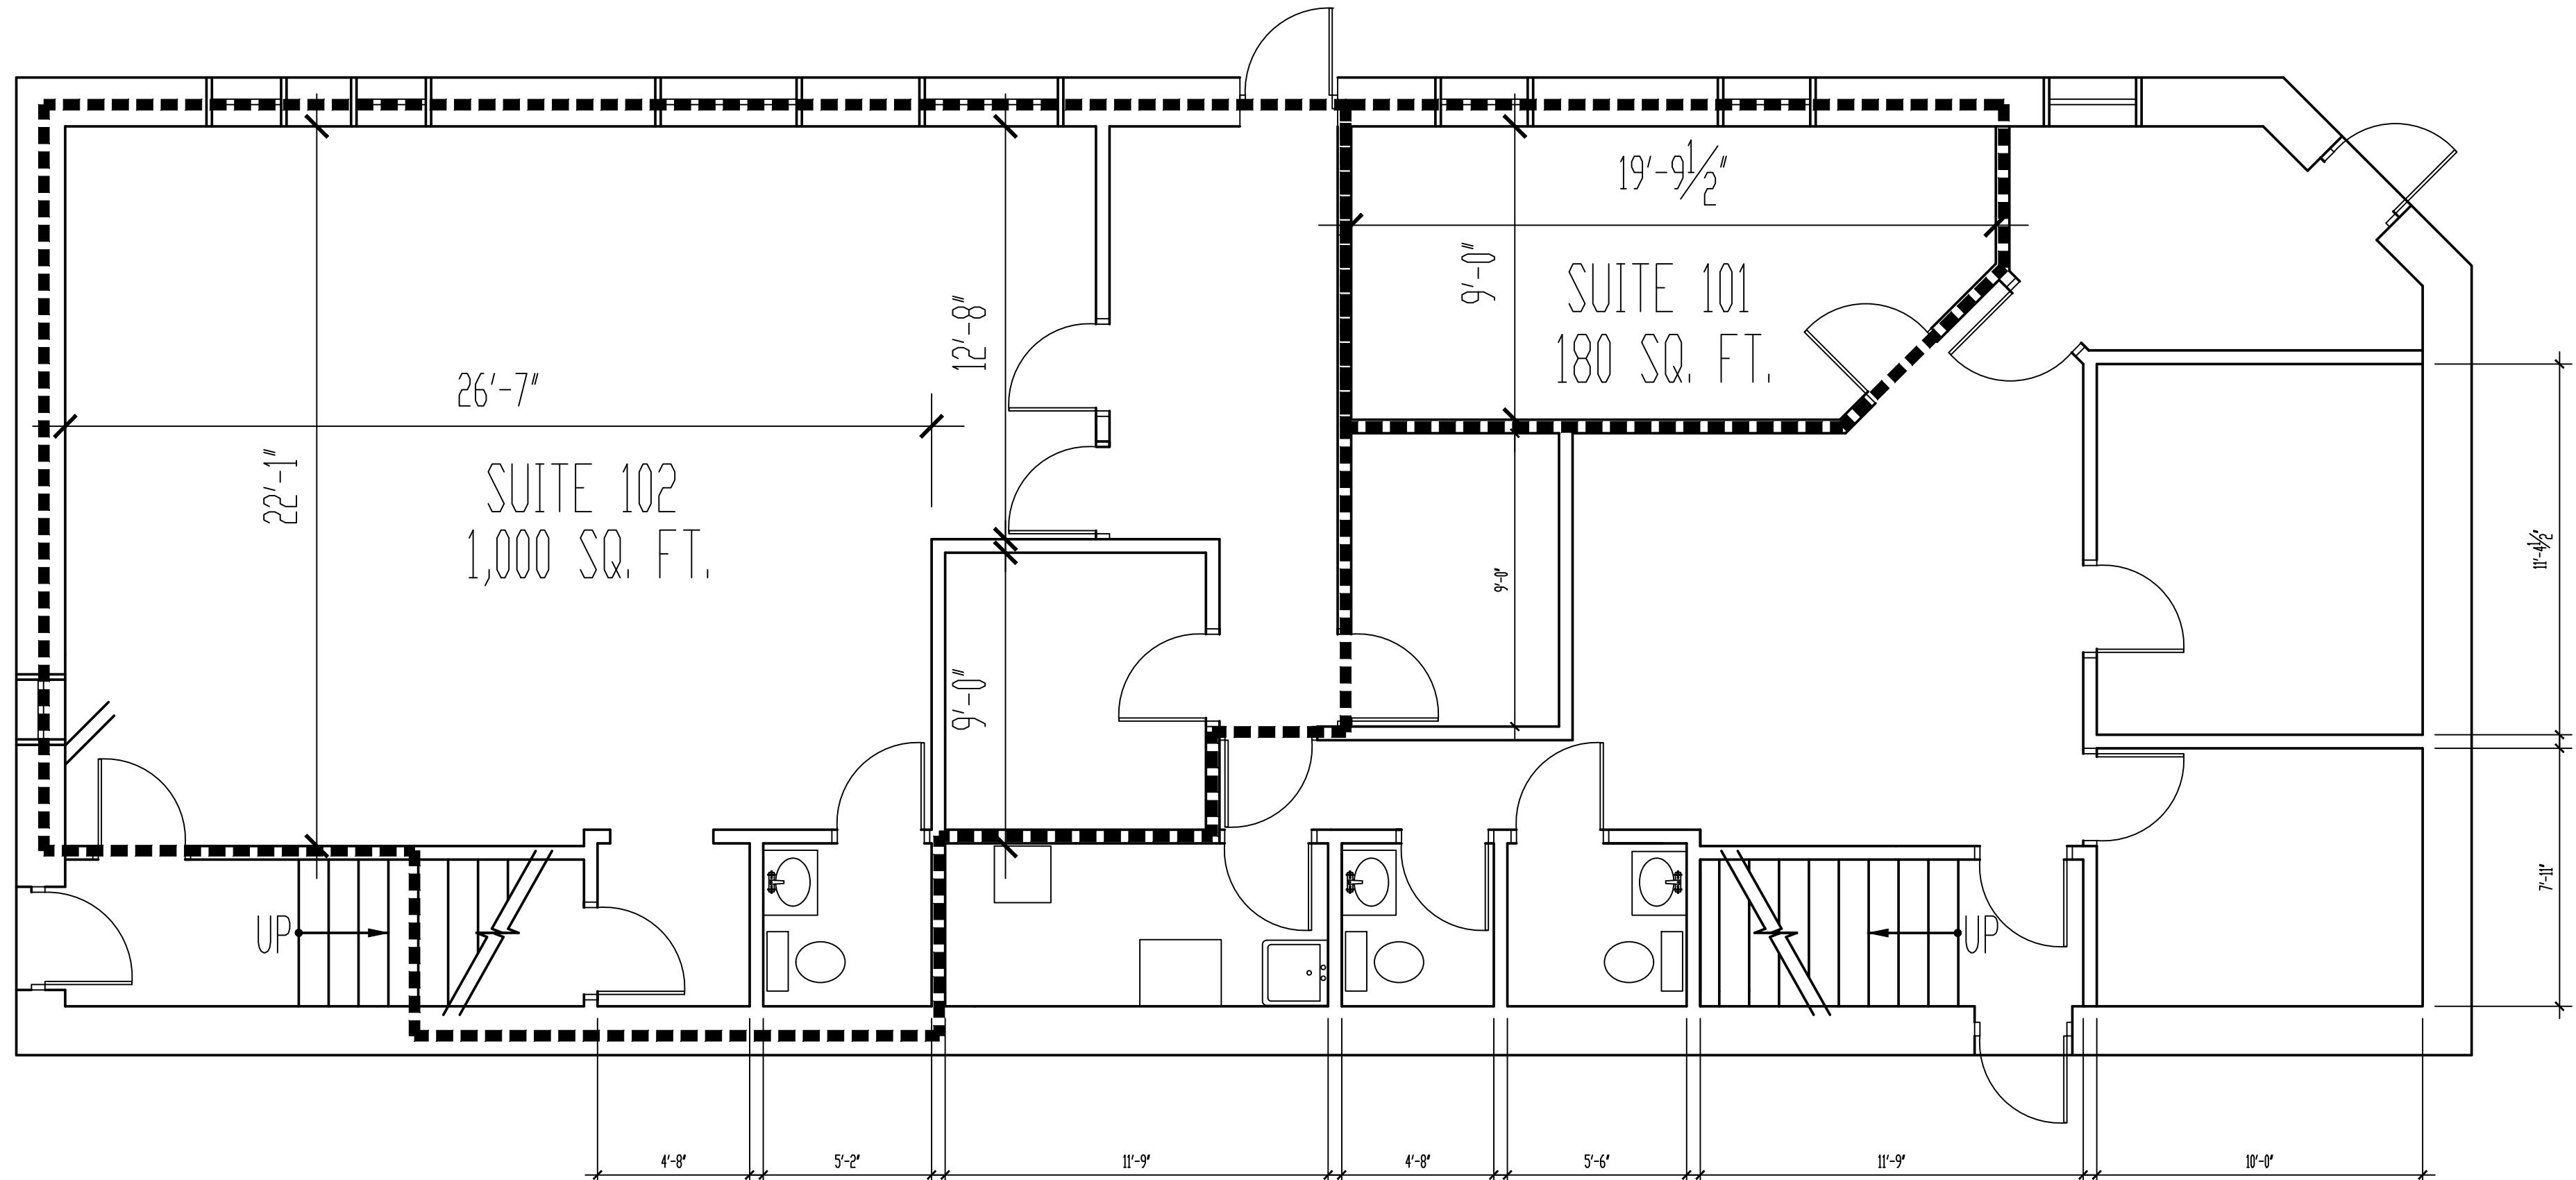

1 FIRST FLOOR PLAN.
1/4" = 1'-0"

PRINCIPAL IN CHARGE:
DESIGNED BY:
DRAWN BY:
CHECKED BY: AGG
APPROVED: DATE: 09/13/07
SHEET DESCRIPTION

1st FLOOR PLAN,
2nd FLOOR PLAN

SCALE: 1/4" = 1'-0"
PROJECT NO.: 25030
SHEET NO.: A1.0