


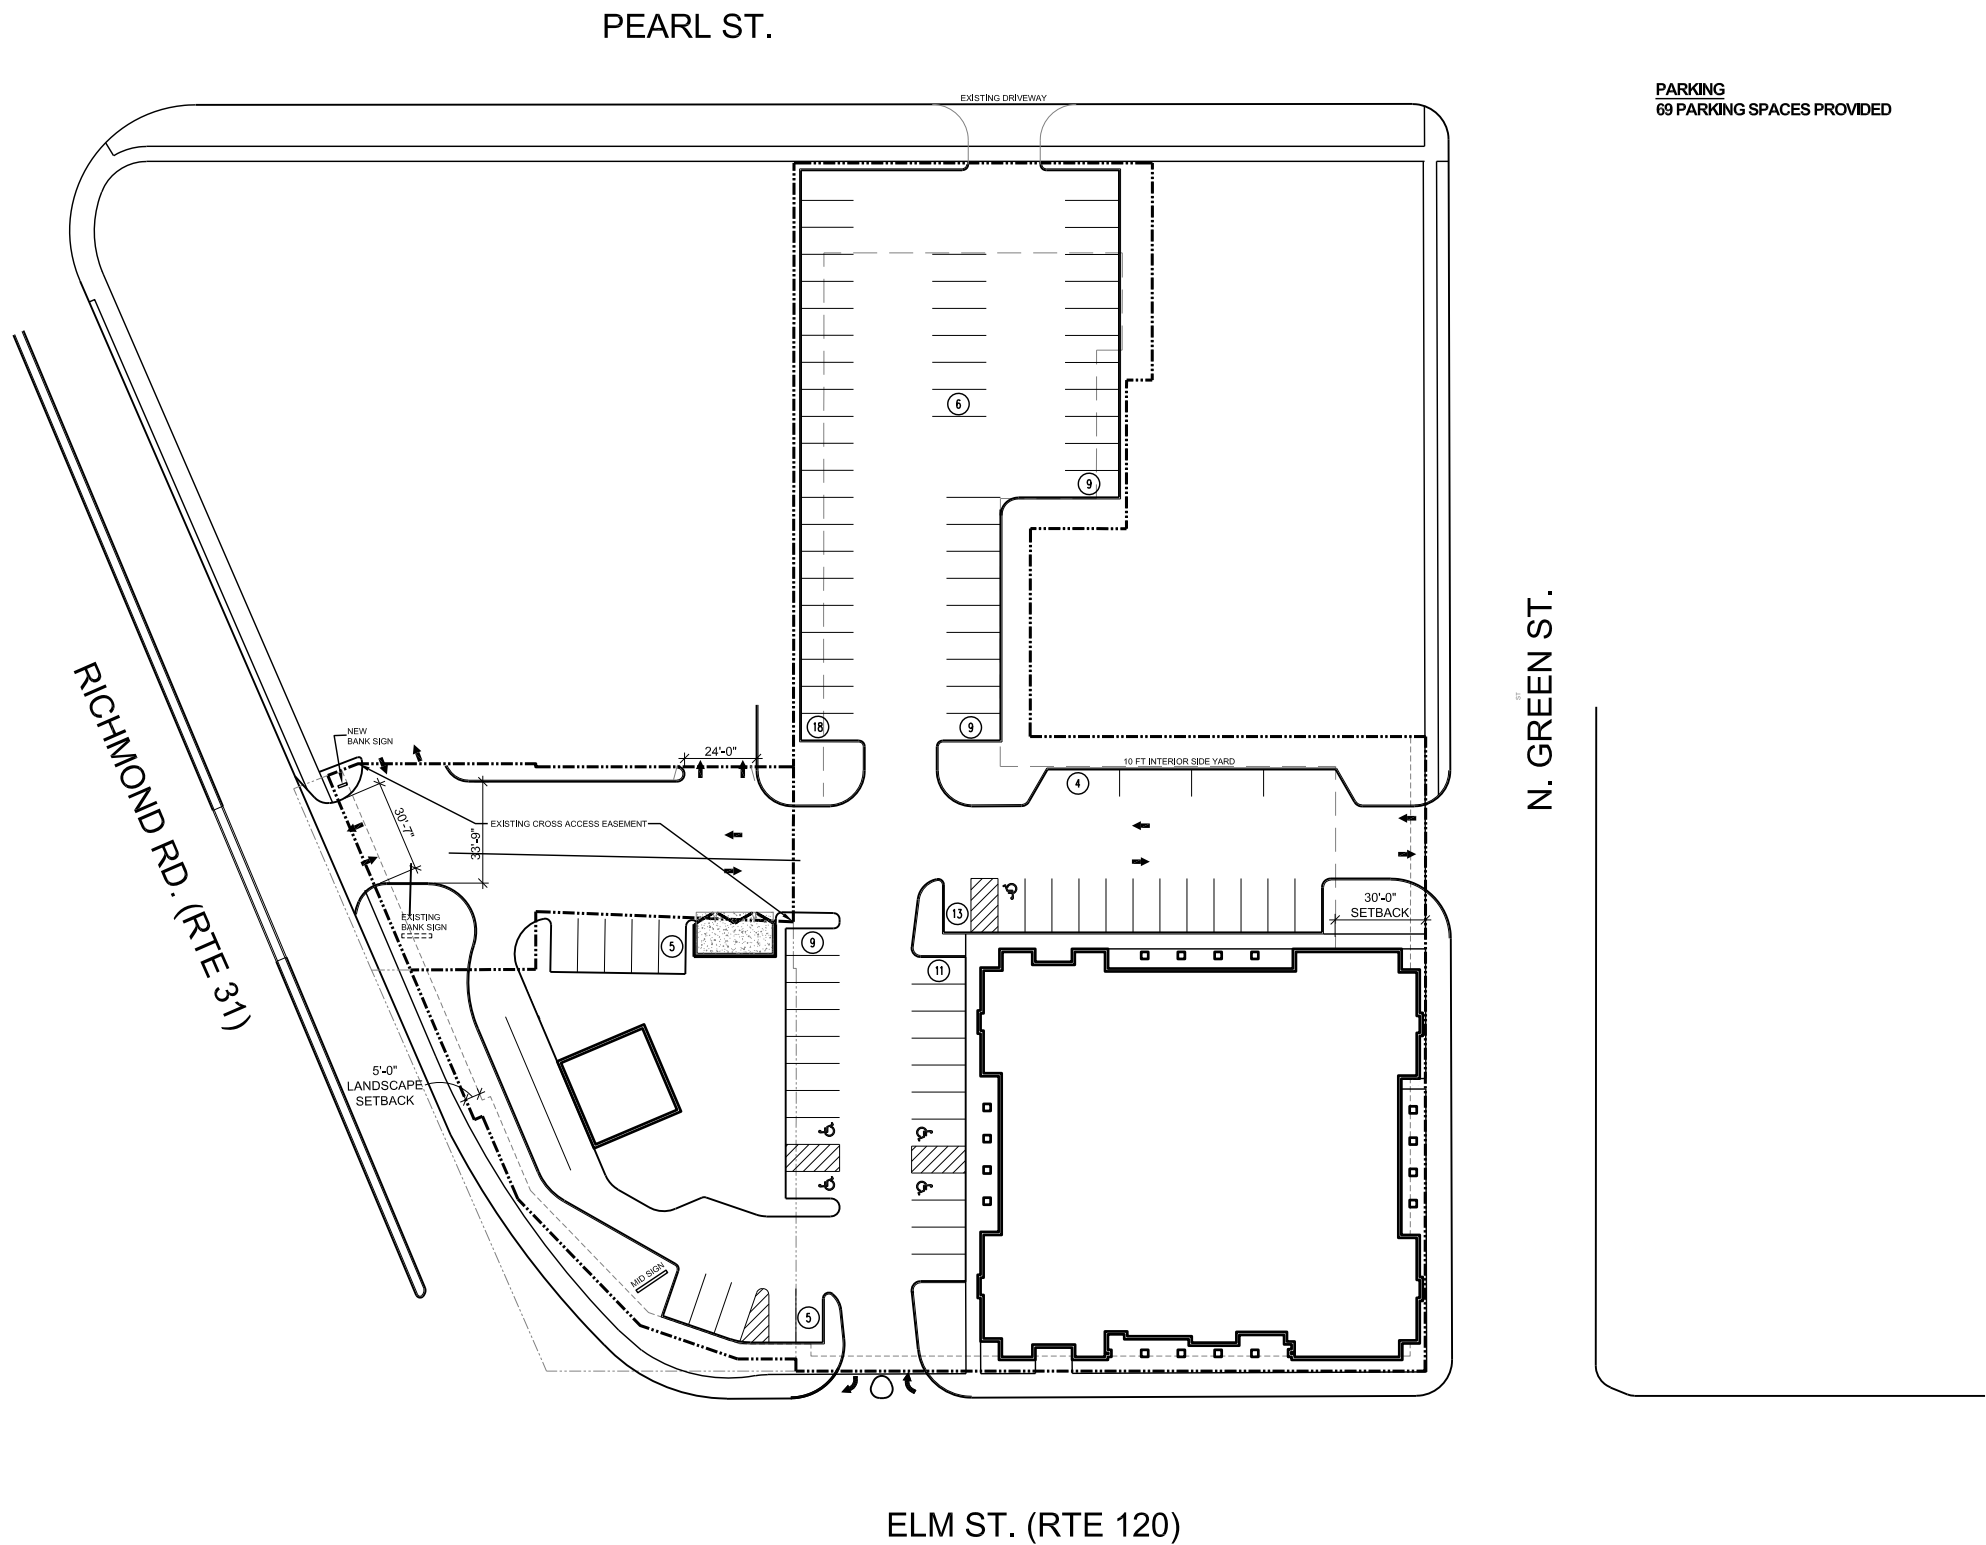

1 SITE PLAN
1/32"=1'-0"

THESE DRAWINGS AND SPECIFICATIONS ARE THE CONFIDENTIAL AND PROPRIETARY PROPERTY OF SOOS & ASSOCIATES, INC. AND SHALL NOT BE COPIED OR REPRODUCED WITHOUT WRITTEN AUTHORIZATION. THE CONTRACT DOCUMENTS WERE PREPARED FOR USE ON THIS SPECIFIC SITE IN CONJUNCTION WITH ITS ISSUE DATE AND ARE NOT SUITABLE FOR USE ON A DIFFERENT SITE OR AT A LATER TIME. USE OF THESE DRAWINGS FOR REFERENCE OR EXAMPLE ON ANOTHER PROJECT REQUIRES THE SERVICES OF SOOS & ASSOCIATES, INC. REPRODUCTION OF THE CONTRACT DOCUMENTS FOR REUSE ON ANOTHER PROJECT IS NOT AUTHORIZED.

ILLINOIS DESIGN FIRM # 184003287

Client

McHENRY, IL

Project

Consultant

	KIOSK ON CORNER	3/23/2023...
	VEHICLE TRACKING	2/20/2023

No.	Issue	Date
-----	-------	------

Seal

PRELIMINARY

Date 02/06/2023

Job Number 23-002 LF

Drawn

Checked

Approved

Title

SITE PLAN

Sheet

SP5