


WEST SPRINGFIELD - COMMERCIAL BUILDING

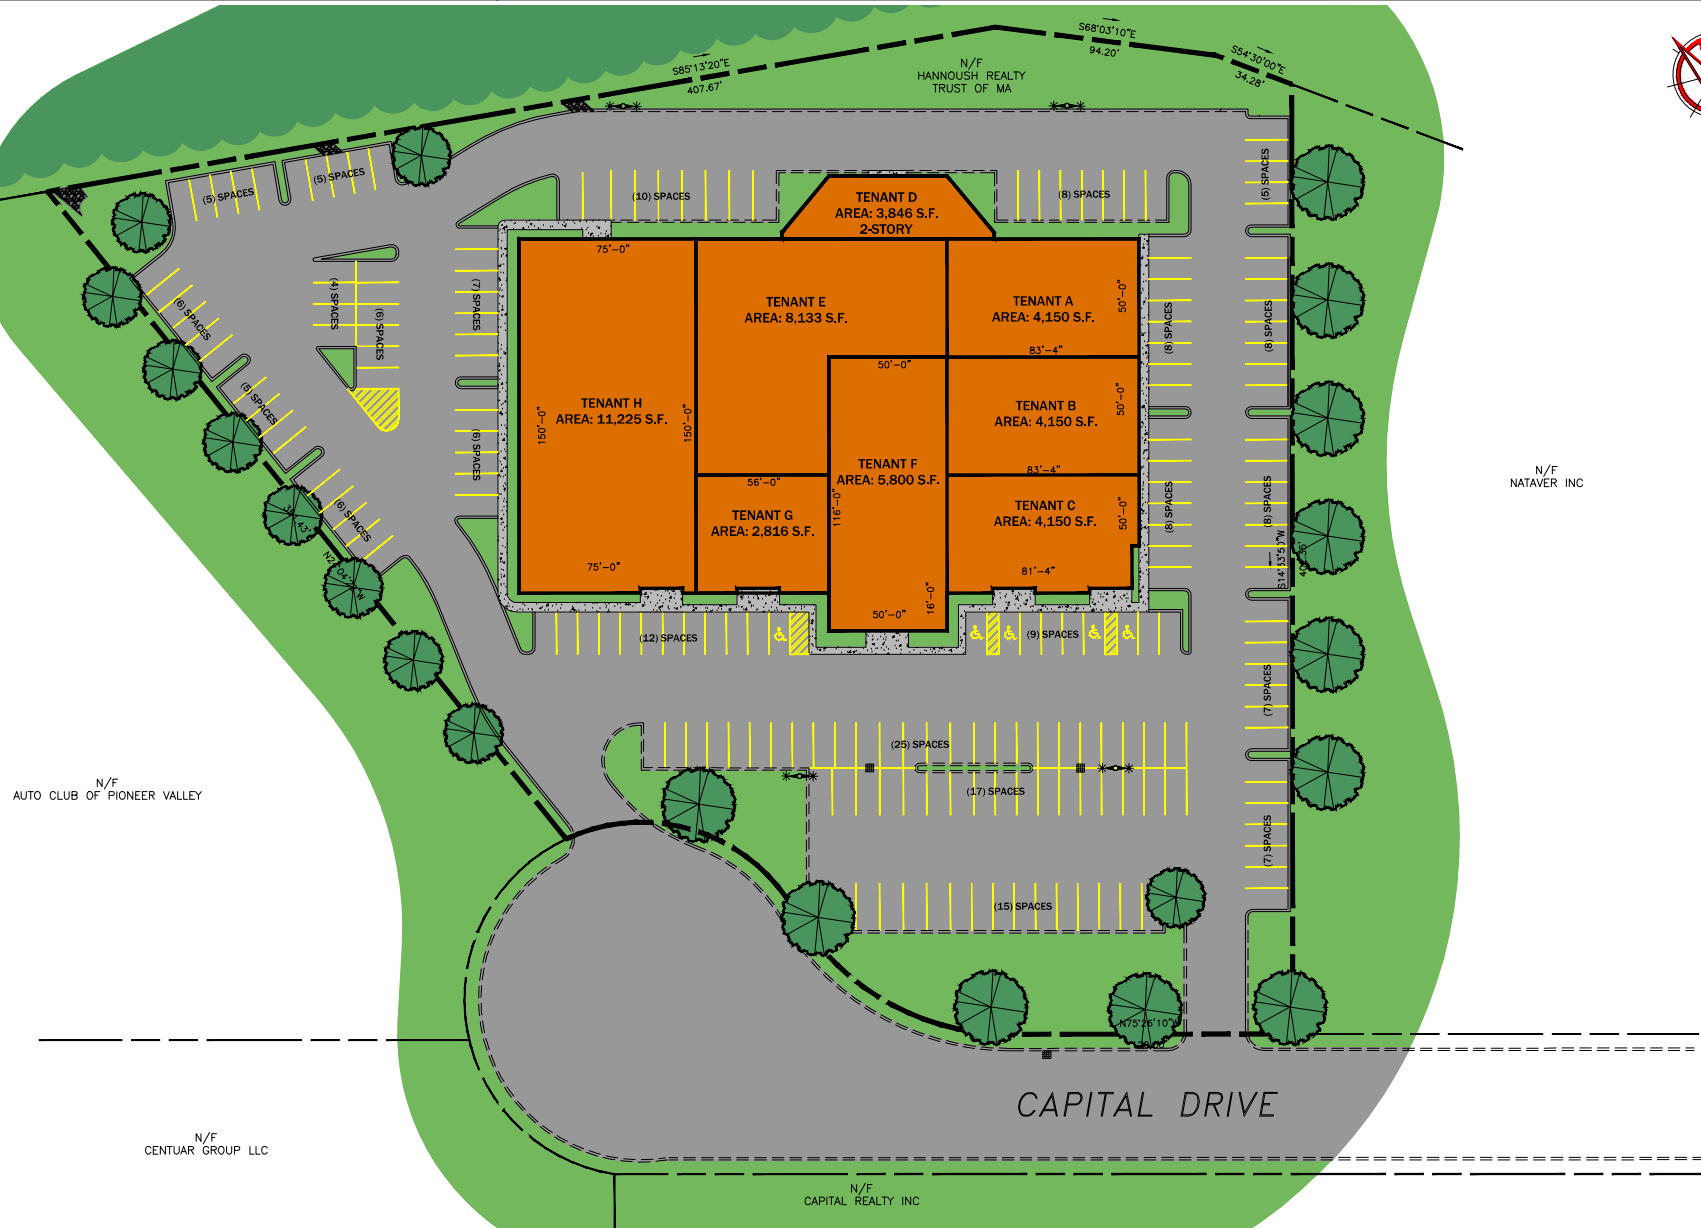

C-II

DRAWN: LDS
 SCALE: 1" = 80'-0"
 DATE: 10/12/12

CONCEPTUAL SITE PLAN LAYOUT

Capital Drive - West Springfield, Massachusetts



199 SERVSTAR INDUSTRIAL WAY - SUITE 2
 WESTFIELD, MA 01095
 TEL: (413) 562-4884 • FAX: (413) 562-4899
www.sage-c.com