




Kinslow, Keith & Todd, Inc.
 architecture | interiors
 tel 918.744.4270
 fax 918.744.7849
 2021 south lewis suite 150
 tulsa, oklahoma 74104
 www.ktarchitects.com
 info@ktarchitects.com

SUITE 420A
 1219.45 USF
 1393.43 RSF

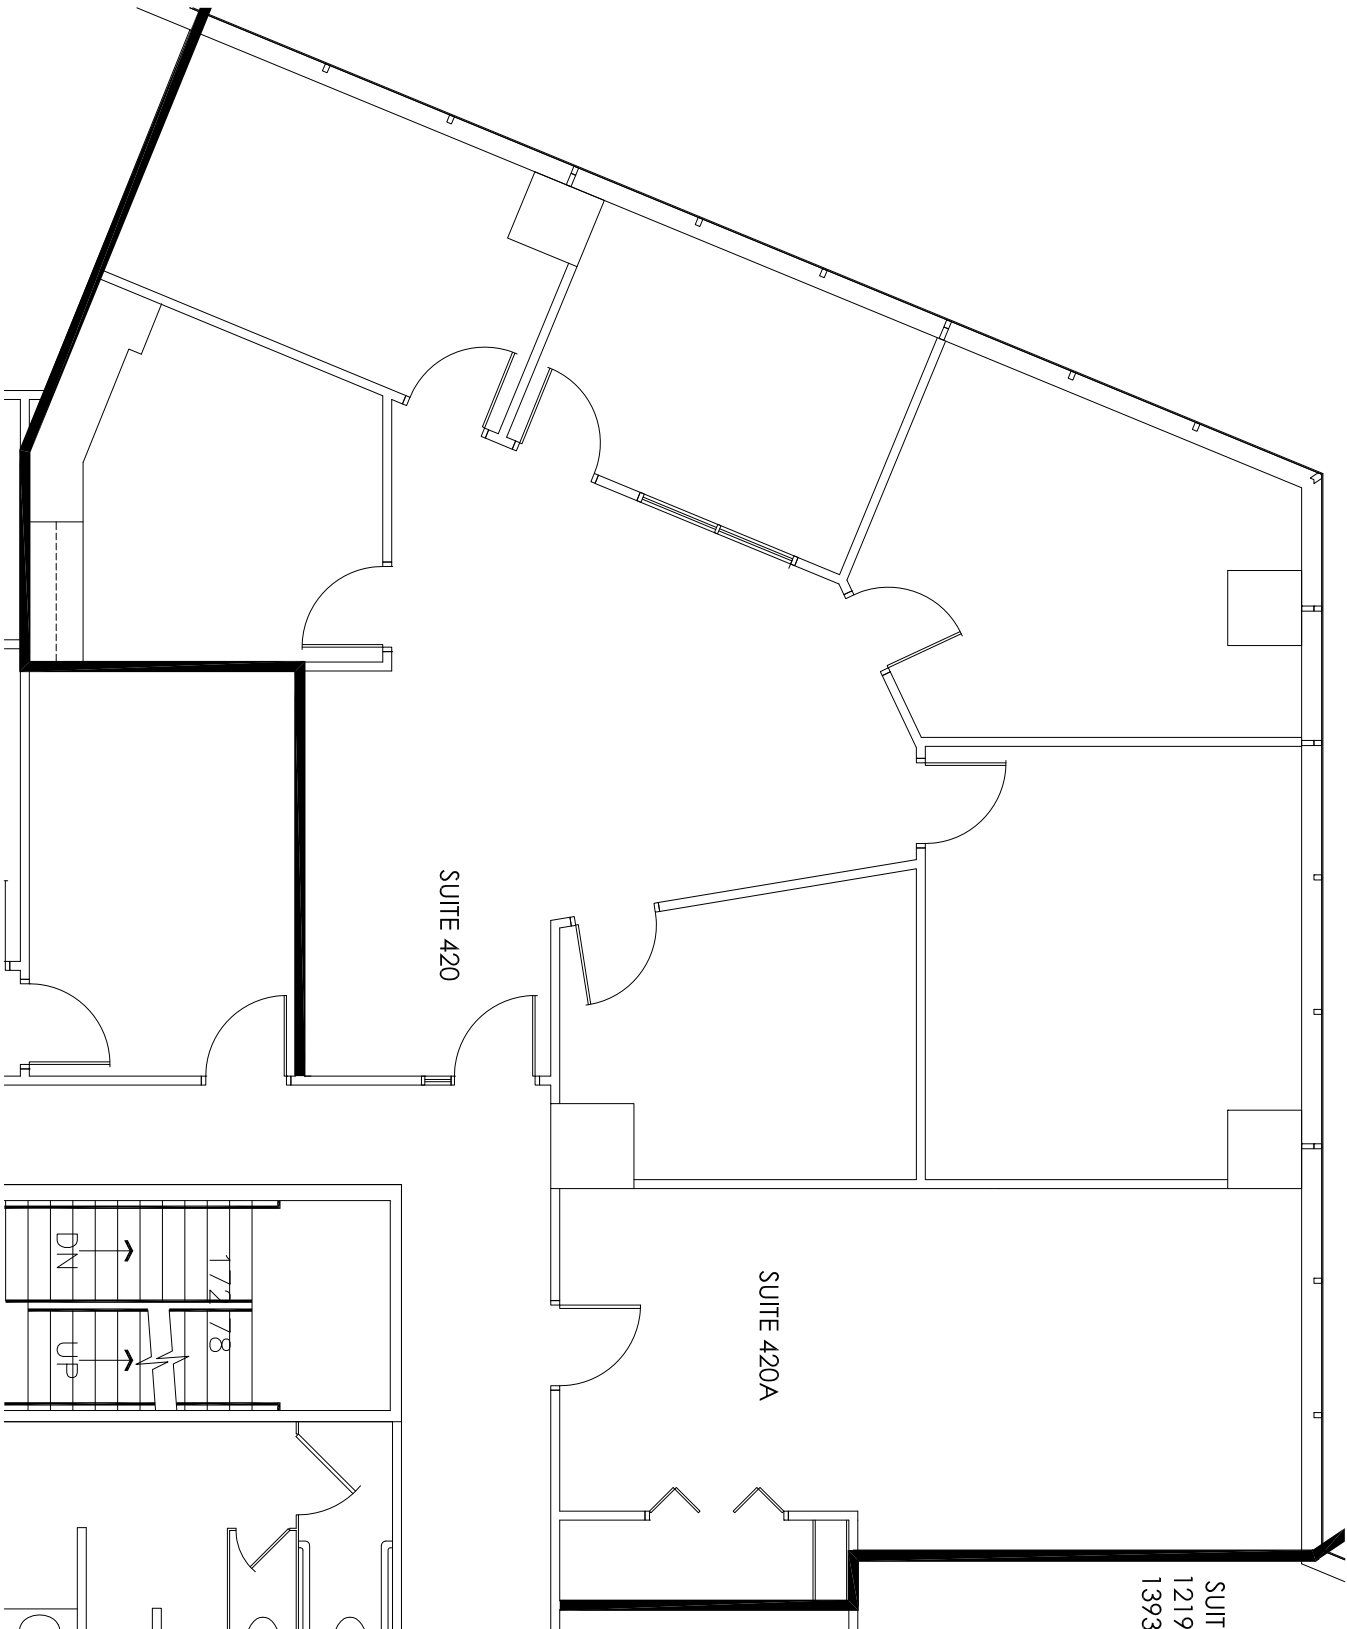

SUITE 420

SUITE 420A

**RICHMOND
 PLAZA
 4TH FLOOR**

**CASE &
 ASSOCIATES**

**SUITE
 420**

SCALE	N.T.S.
FILE NAME	RP420LEELST
MANAGER	ELS
DRAWN BY	ELS
05.26.15	

A FLOOR PLAN

SCALE: N.T.S.



NORTH

SUITE 420
 1866.65 USF
 2132.96 RSF

**LEASING
 PLAN**

LE-1