


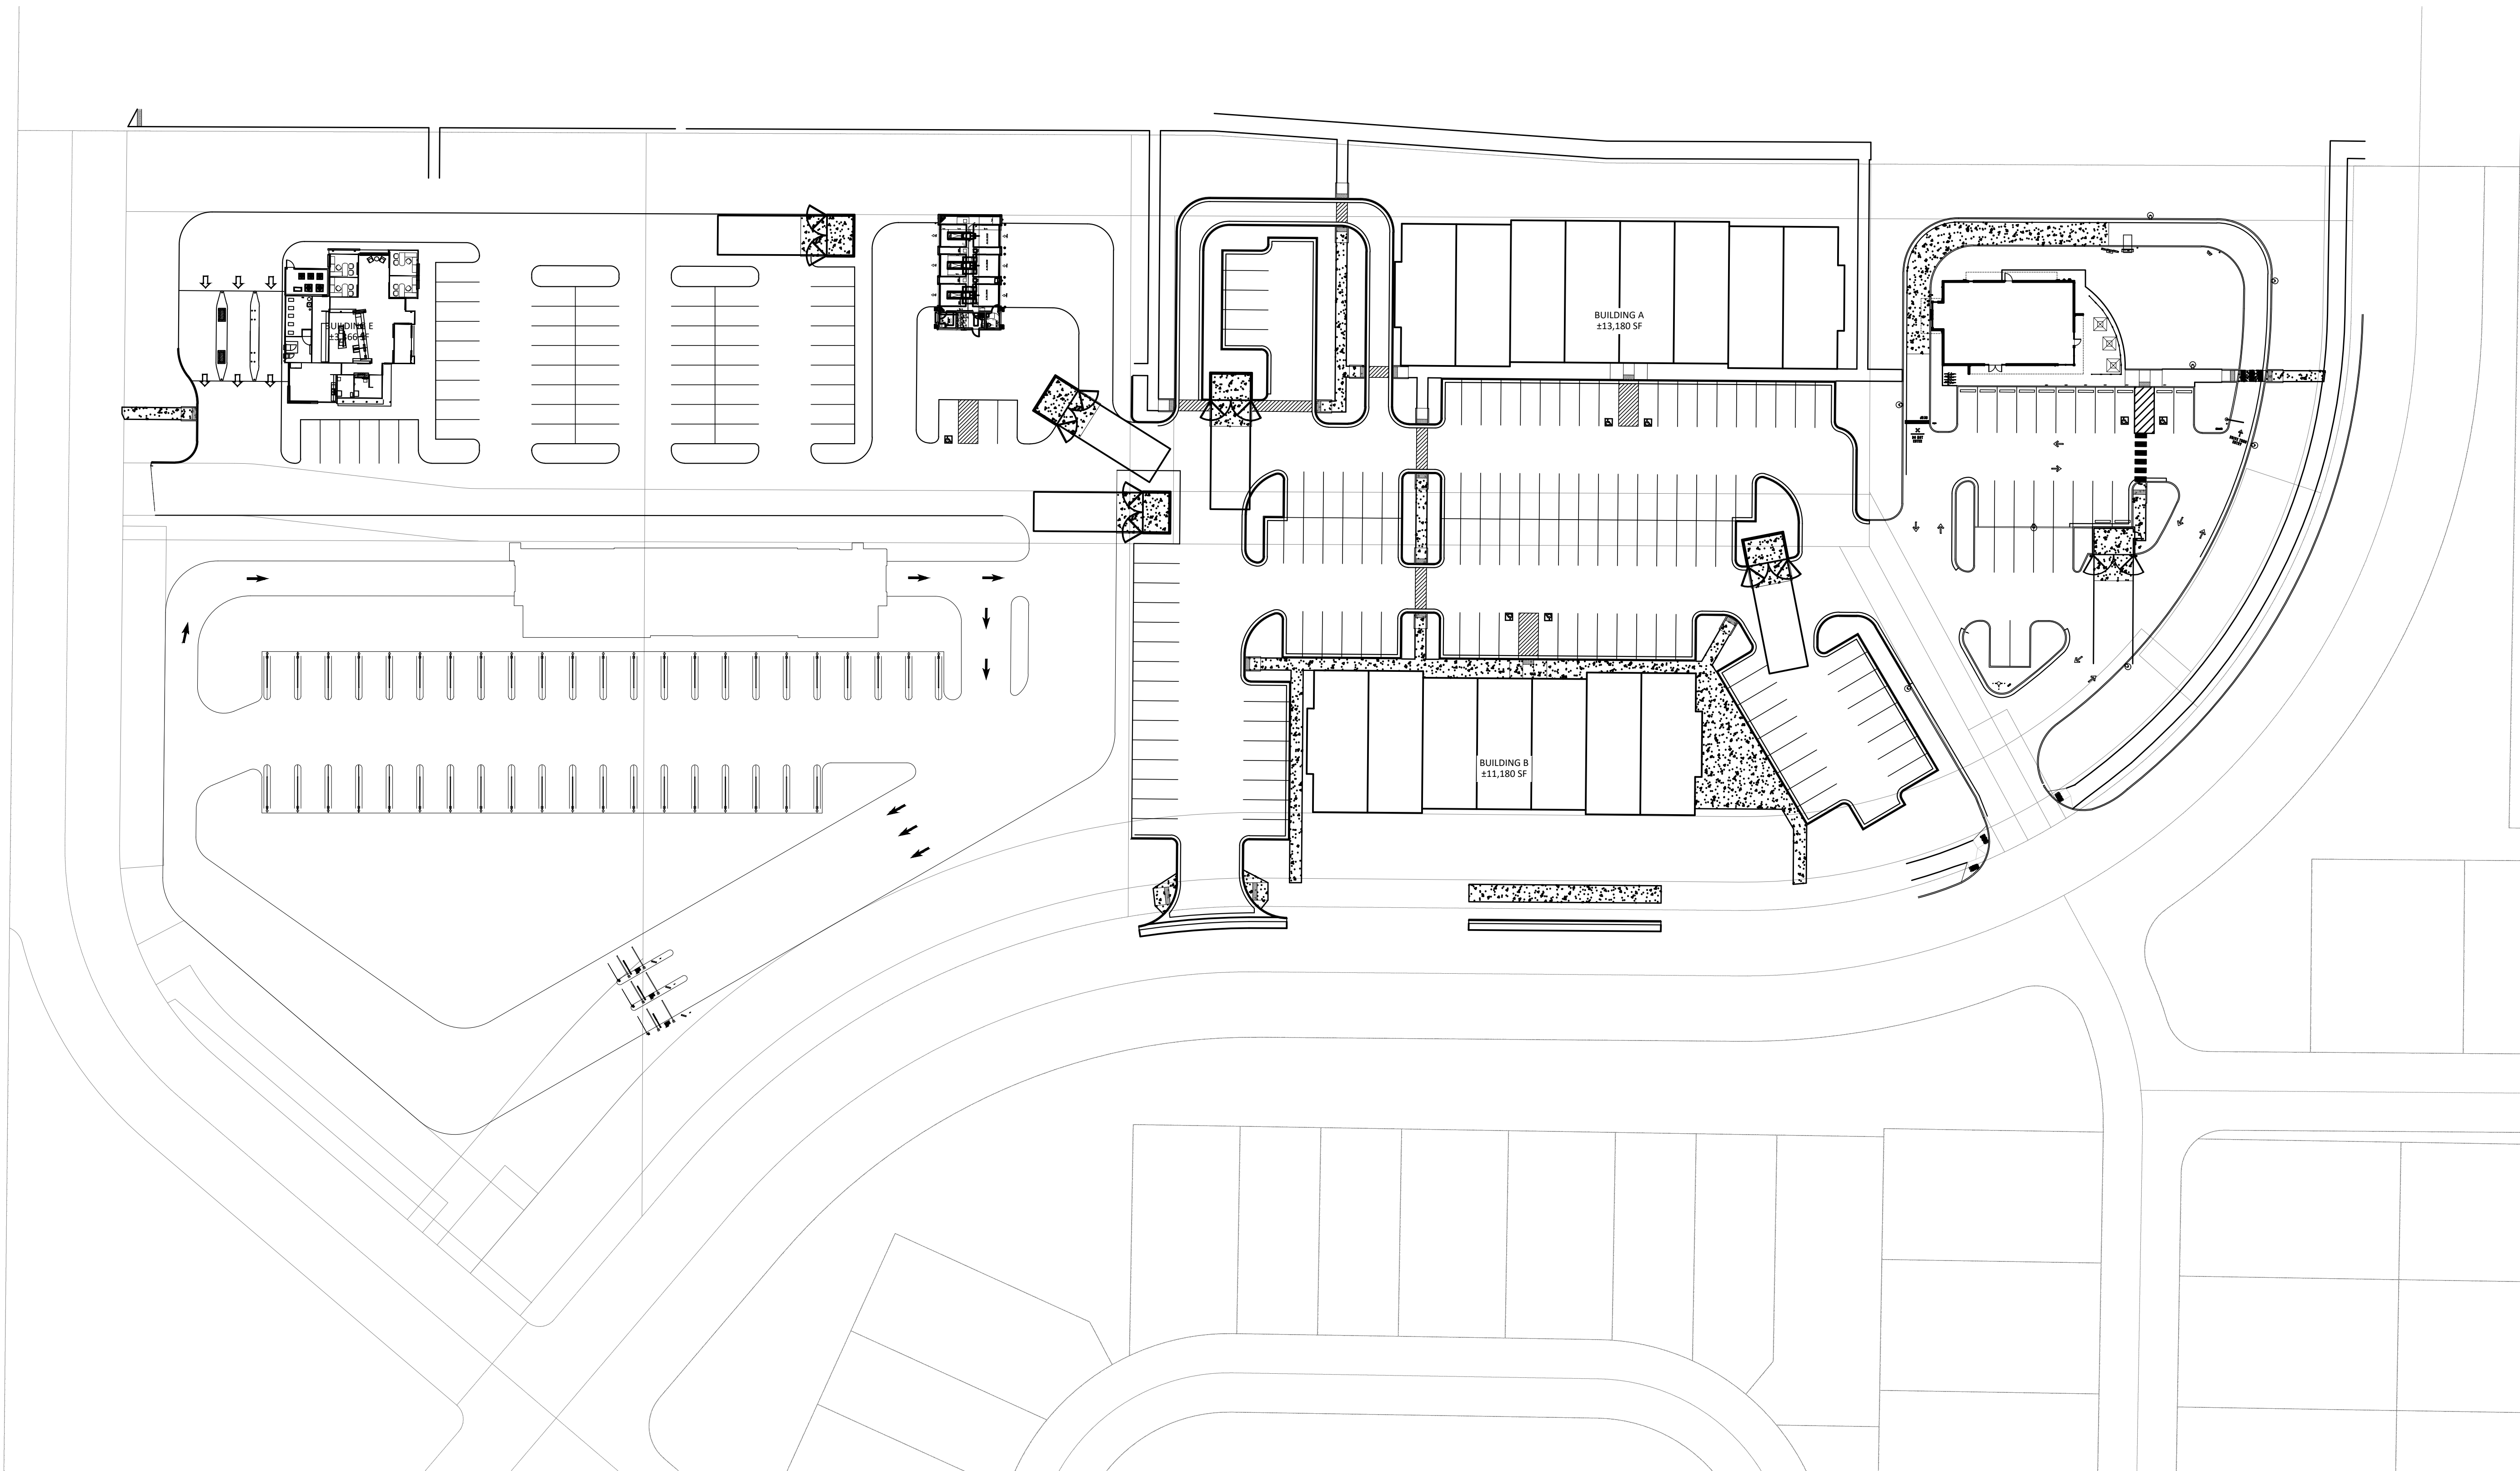

OVERALL SITE PLAN
SCALE: 1"=40'-0"