



2ND FLOOR

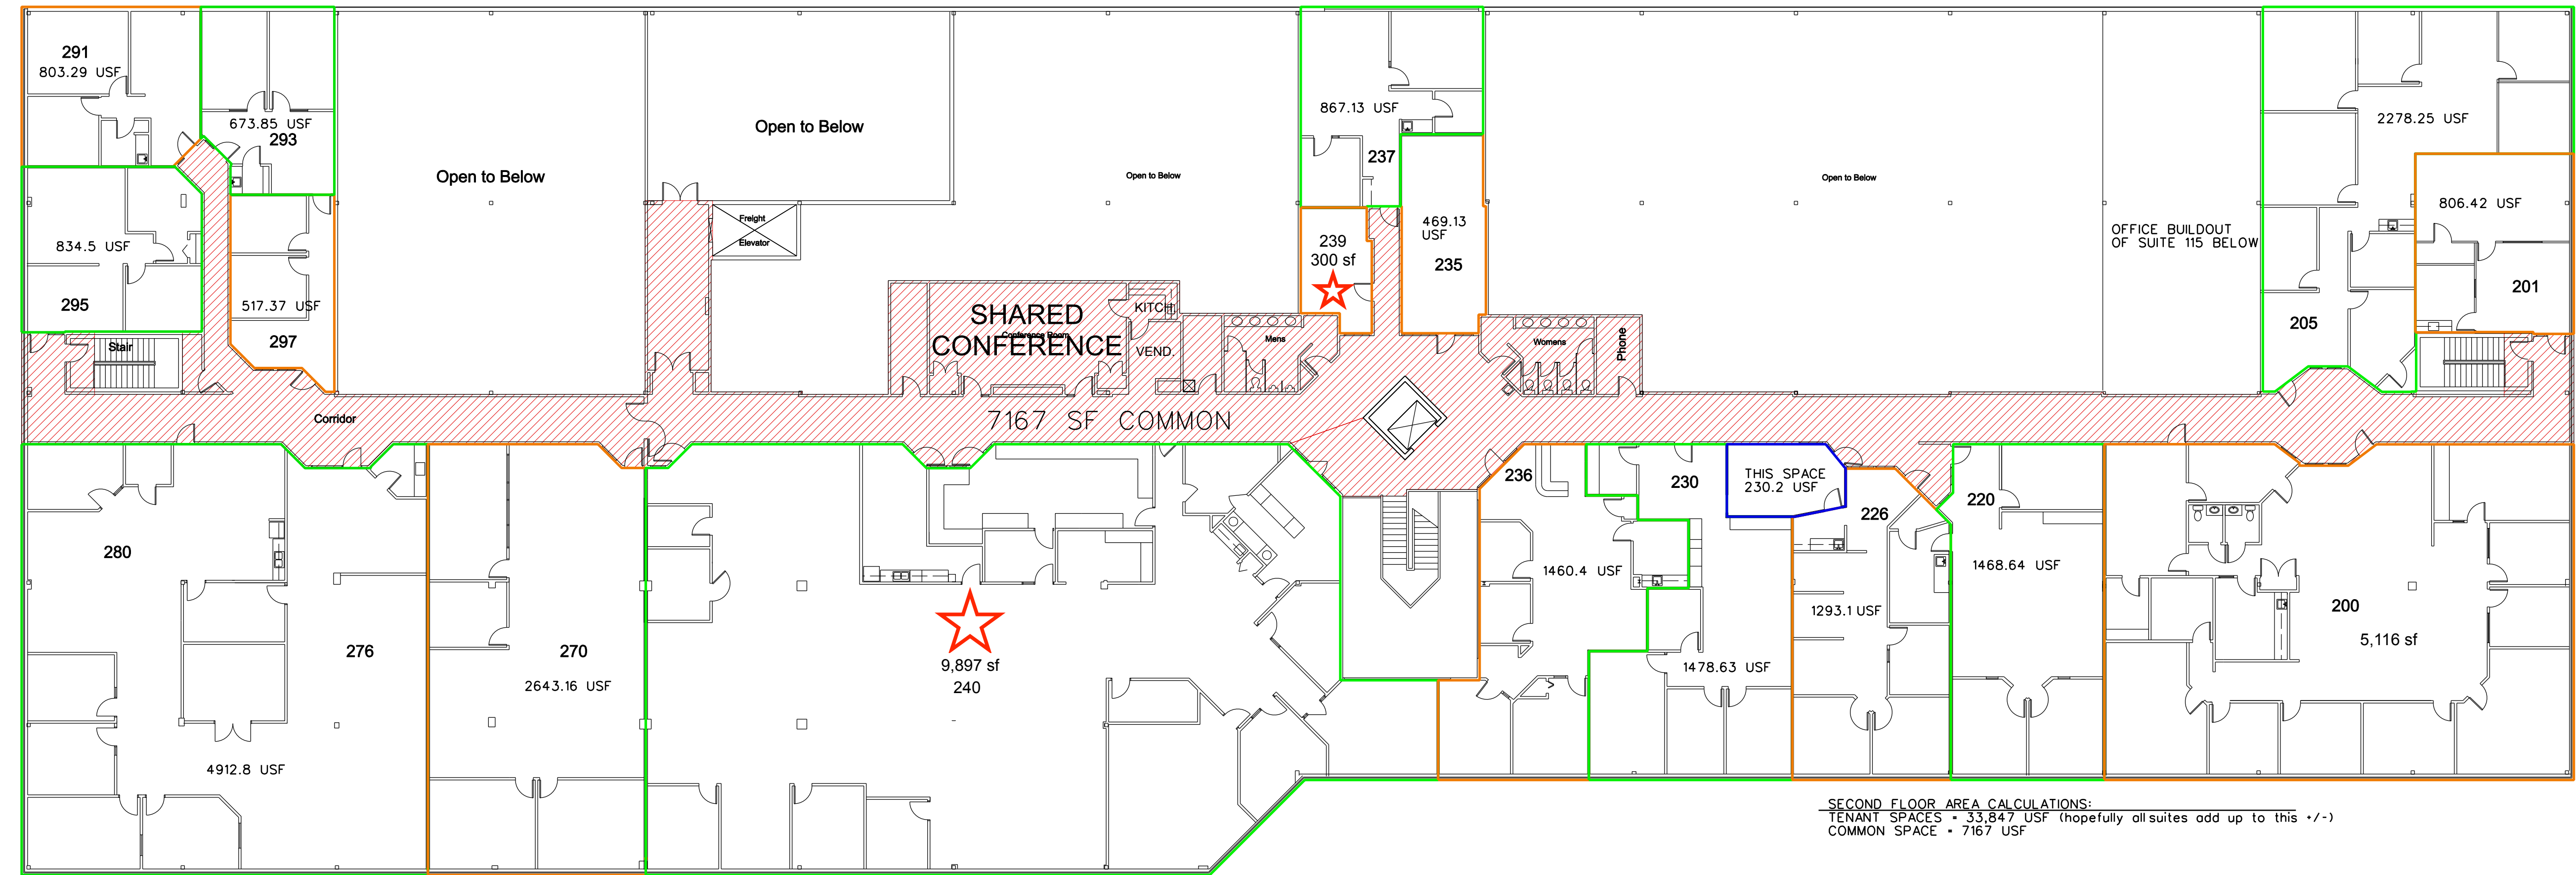


SECOND FLOOR PLAN

SCALE: 1/16" = 1'-0"

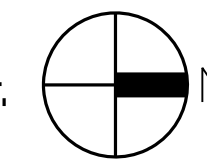


1ST FLOOR

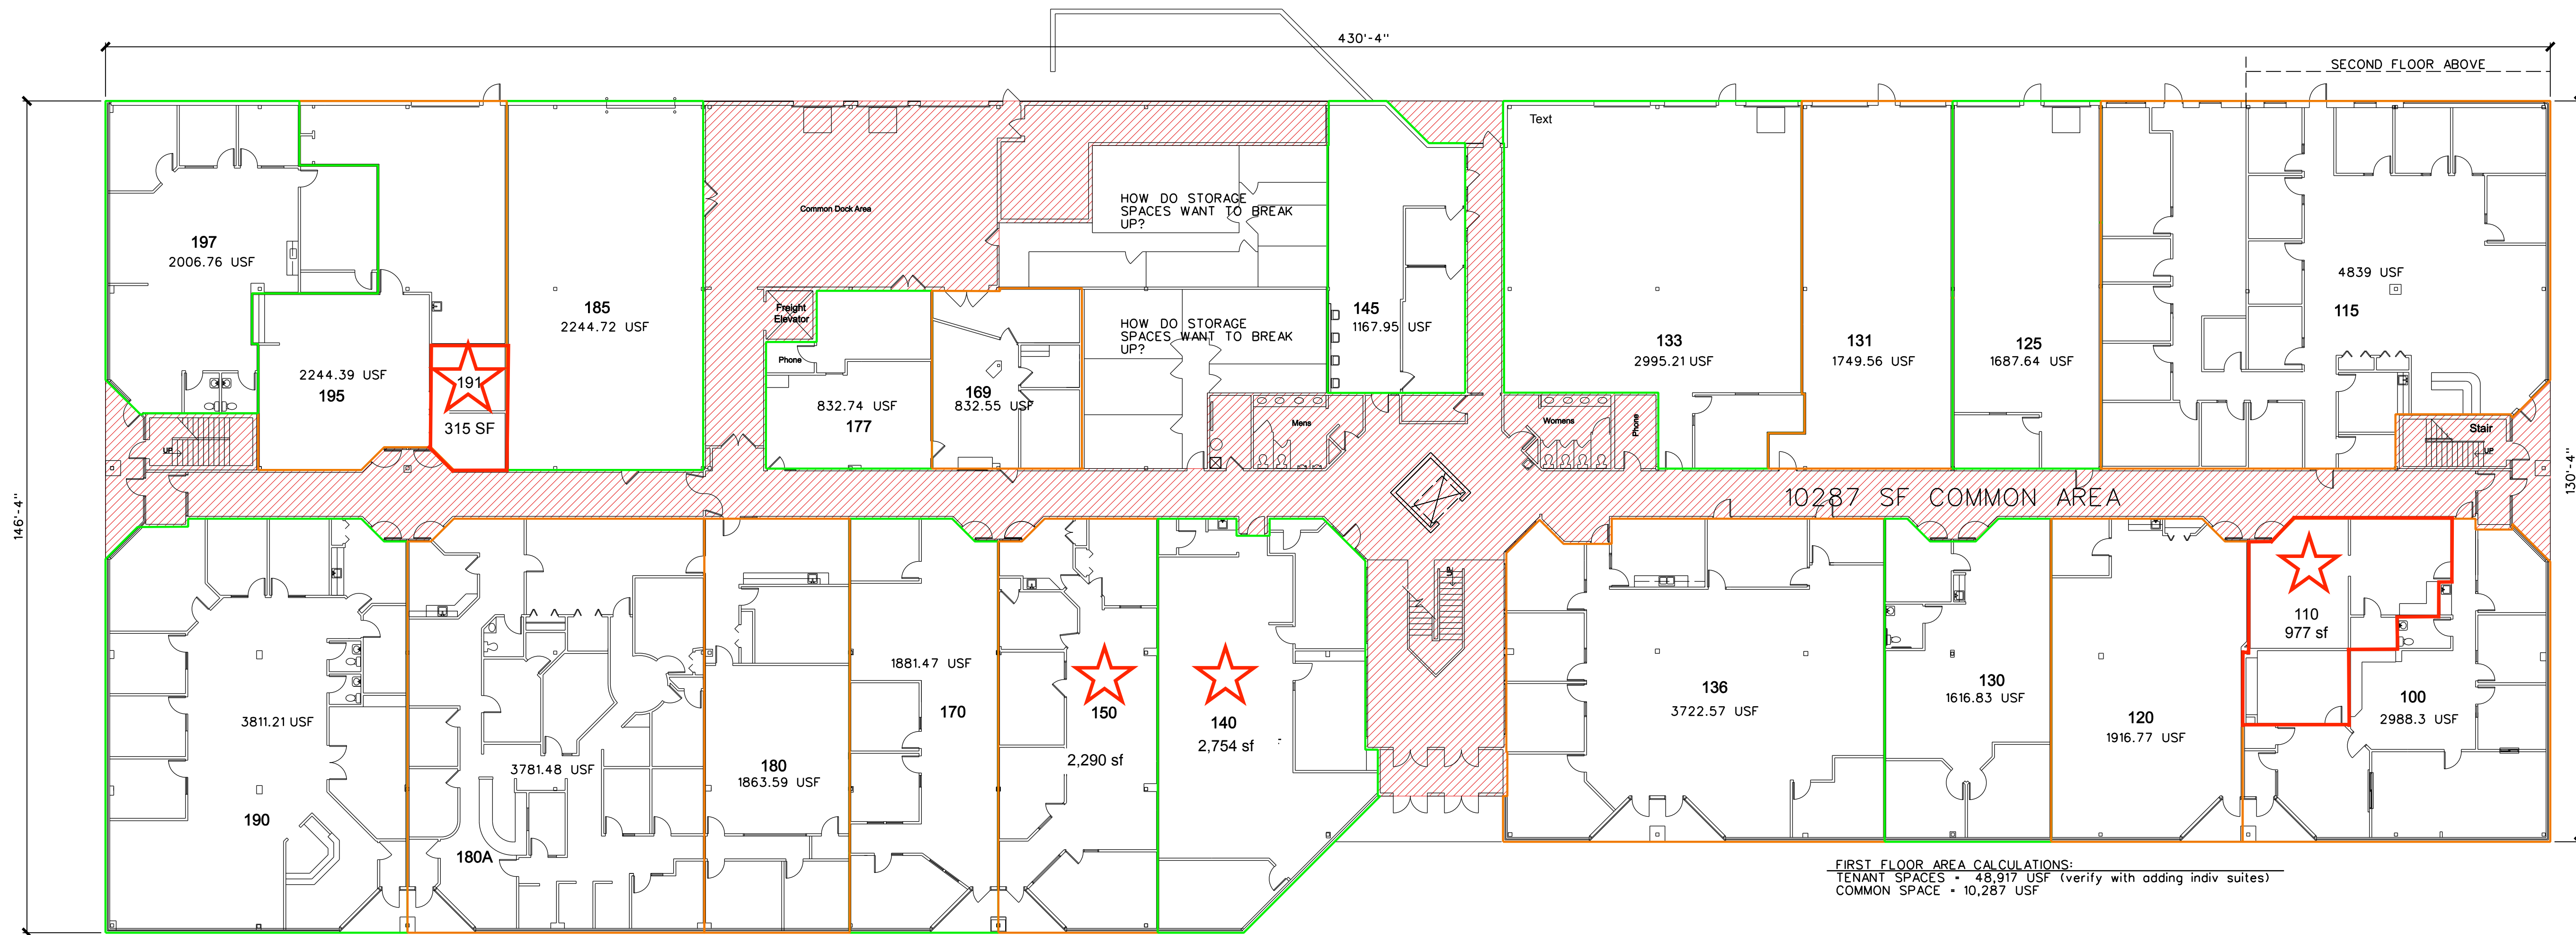

FIRST FLOOR PLAN

SCALE: 1/16" = 1'-0"

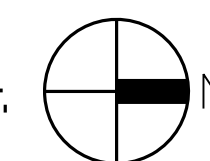

4595 BROADMOOR AVE

SUITE FLOOR PLAN