



**FLOOR PLAN**  
1/8" = 1'-0"

AREA SCHEDULE	
AREA	SQUARE FT
SUITES	
SUITE 1	1388
SUITE 2	1382
SUITE 3	1383
SUITE 4	4505
SUITE 5	1383
SUITE 6	1621
	11662
COVERED PORCH	
PORCH	1827
	1827
<b>GROSS BUILDING AREA</b>	<b>13489</b>

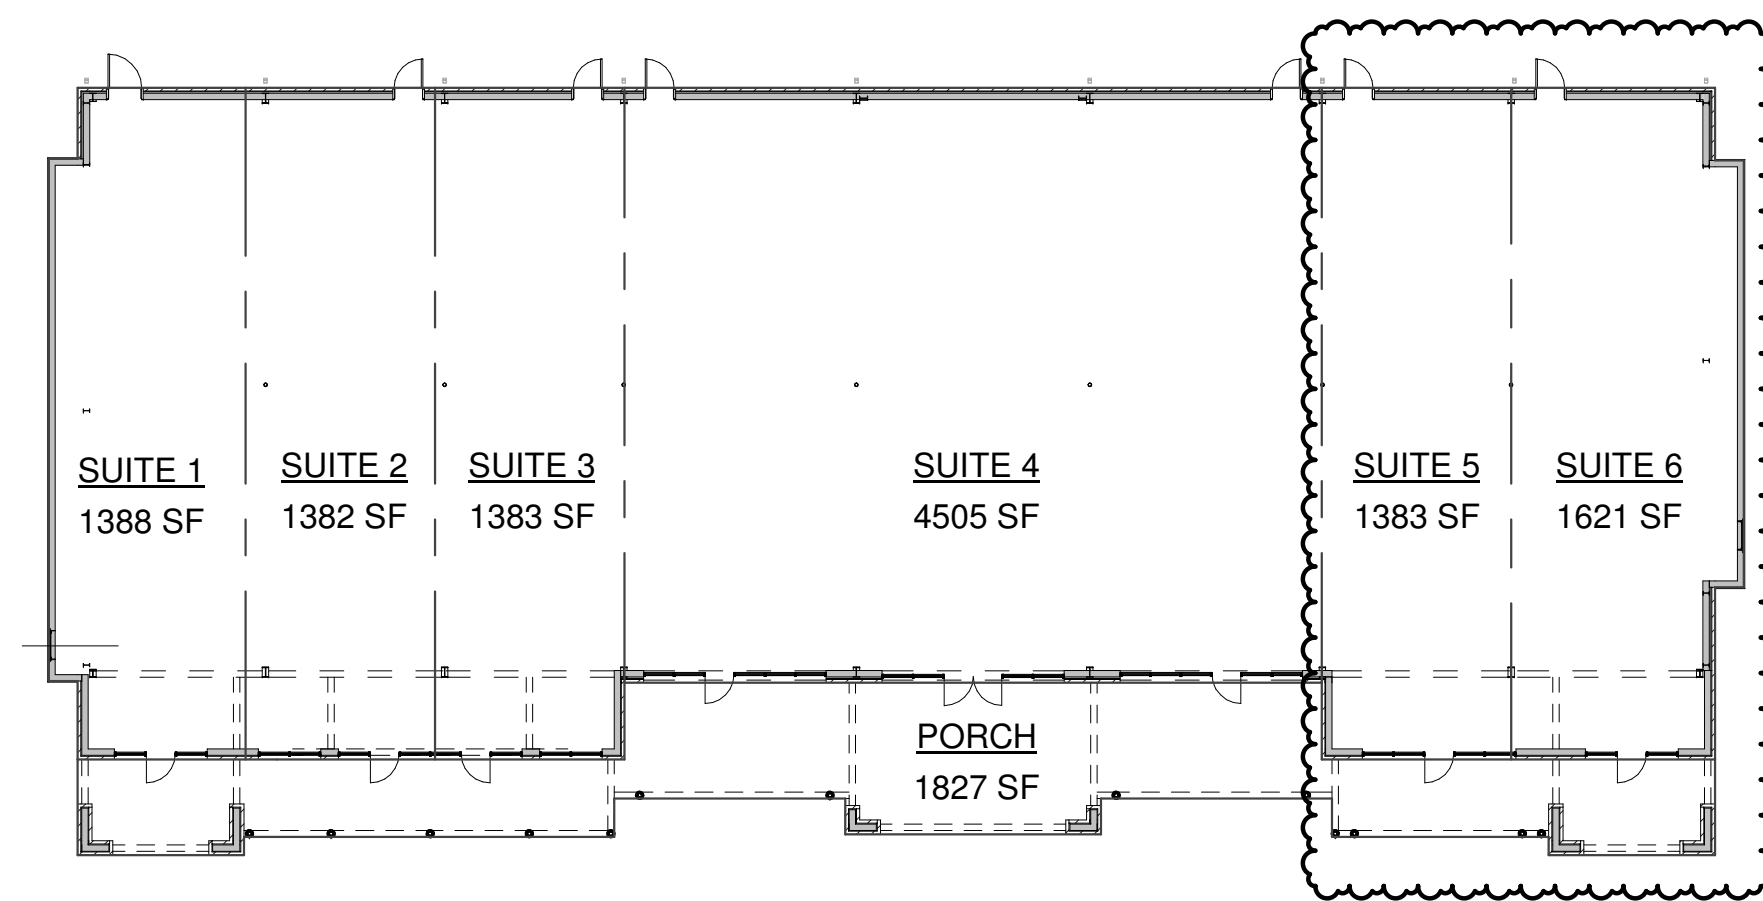

**19 AREA PLAN**  
1" = 20'-0"

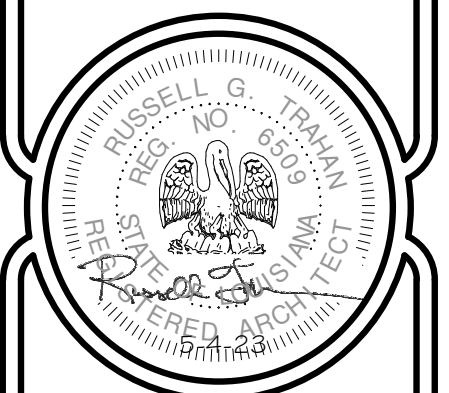

DRAWN BY:  
K.S.  
DATE  
06-07-23  
REVISION NO./DATE  
REV-2 10-13-23  
JOB NO.  
22-019  
SHEET  
**A3.1**  
4 OF 22 SHEETS

THE DRAWINGS AND ANY INFORMATION THEREON ARE THE PROPERTY OF RAHAN ARCHITECTURE + PLANNING, LLC. FOR THE PROJECT AND SHALL BE RETURNED TO THE ARCHITECT UPON COMPLETION OF THE PROJECT. THE ARCHITECT SHALL BE RESPONSIBLE FOR THE PROTECTION OF THESE DRAWINGS AND SHALL NOT BE RESPONSIBLE FOR THE REPRODUCTION OR DISTRIBUTION OF THESE DRAWINGS WITHOUT WRITTEN APPROVAL OF THE ARCHITECT.