



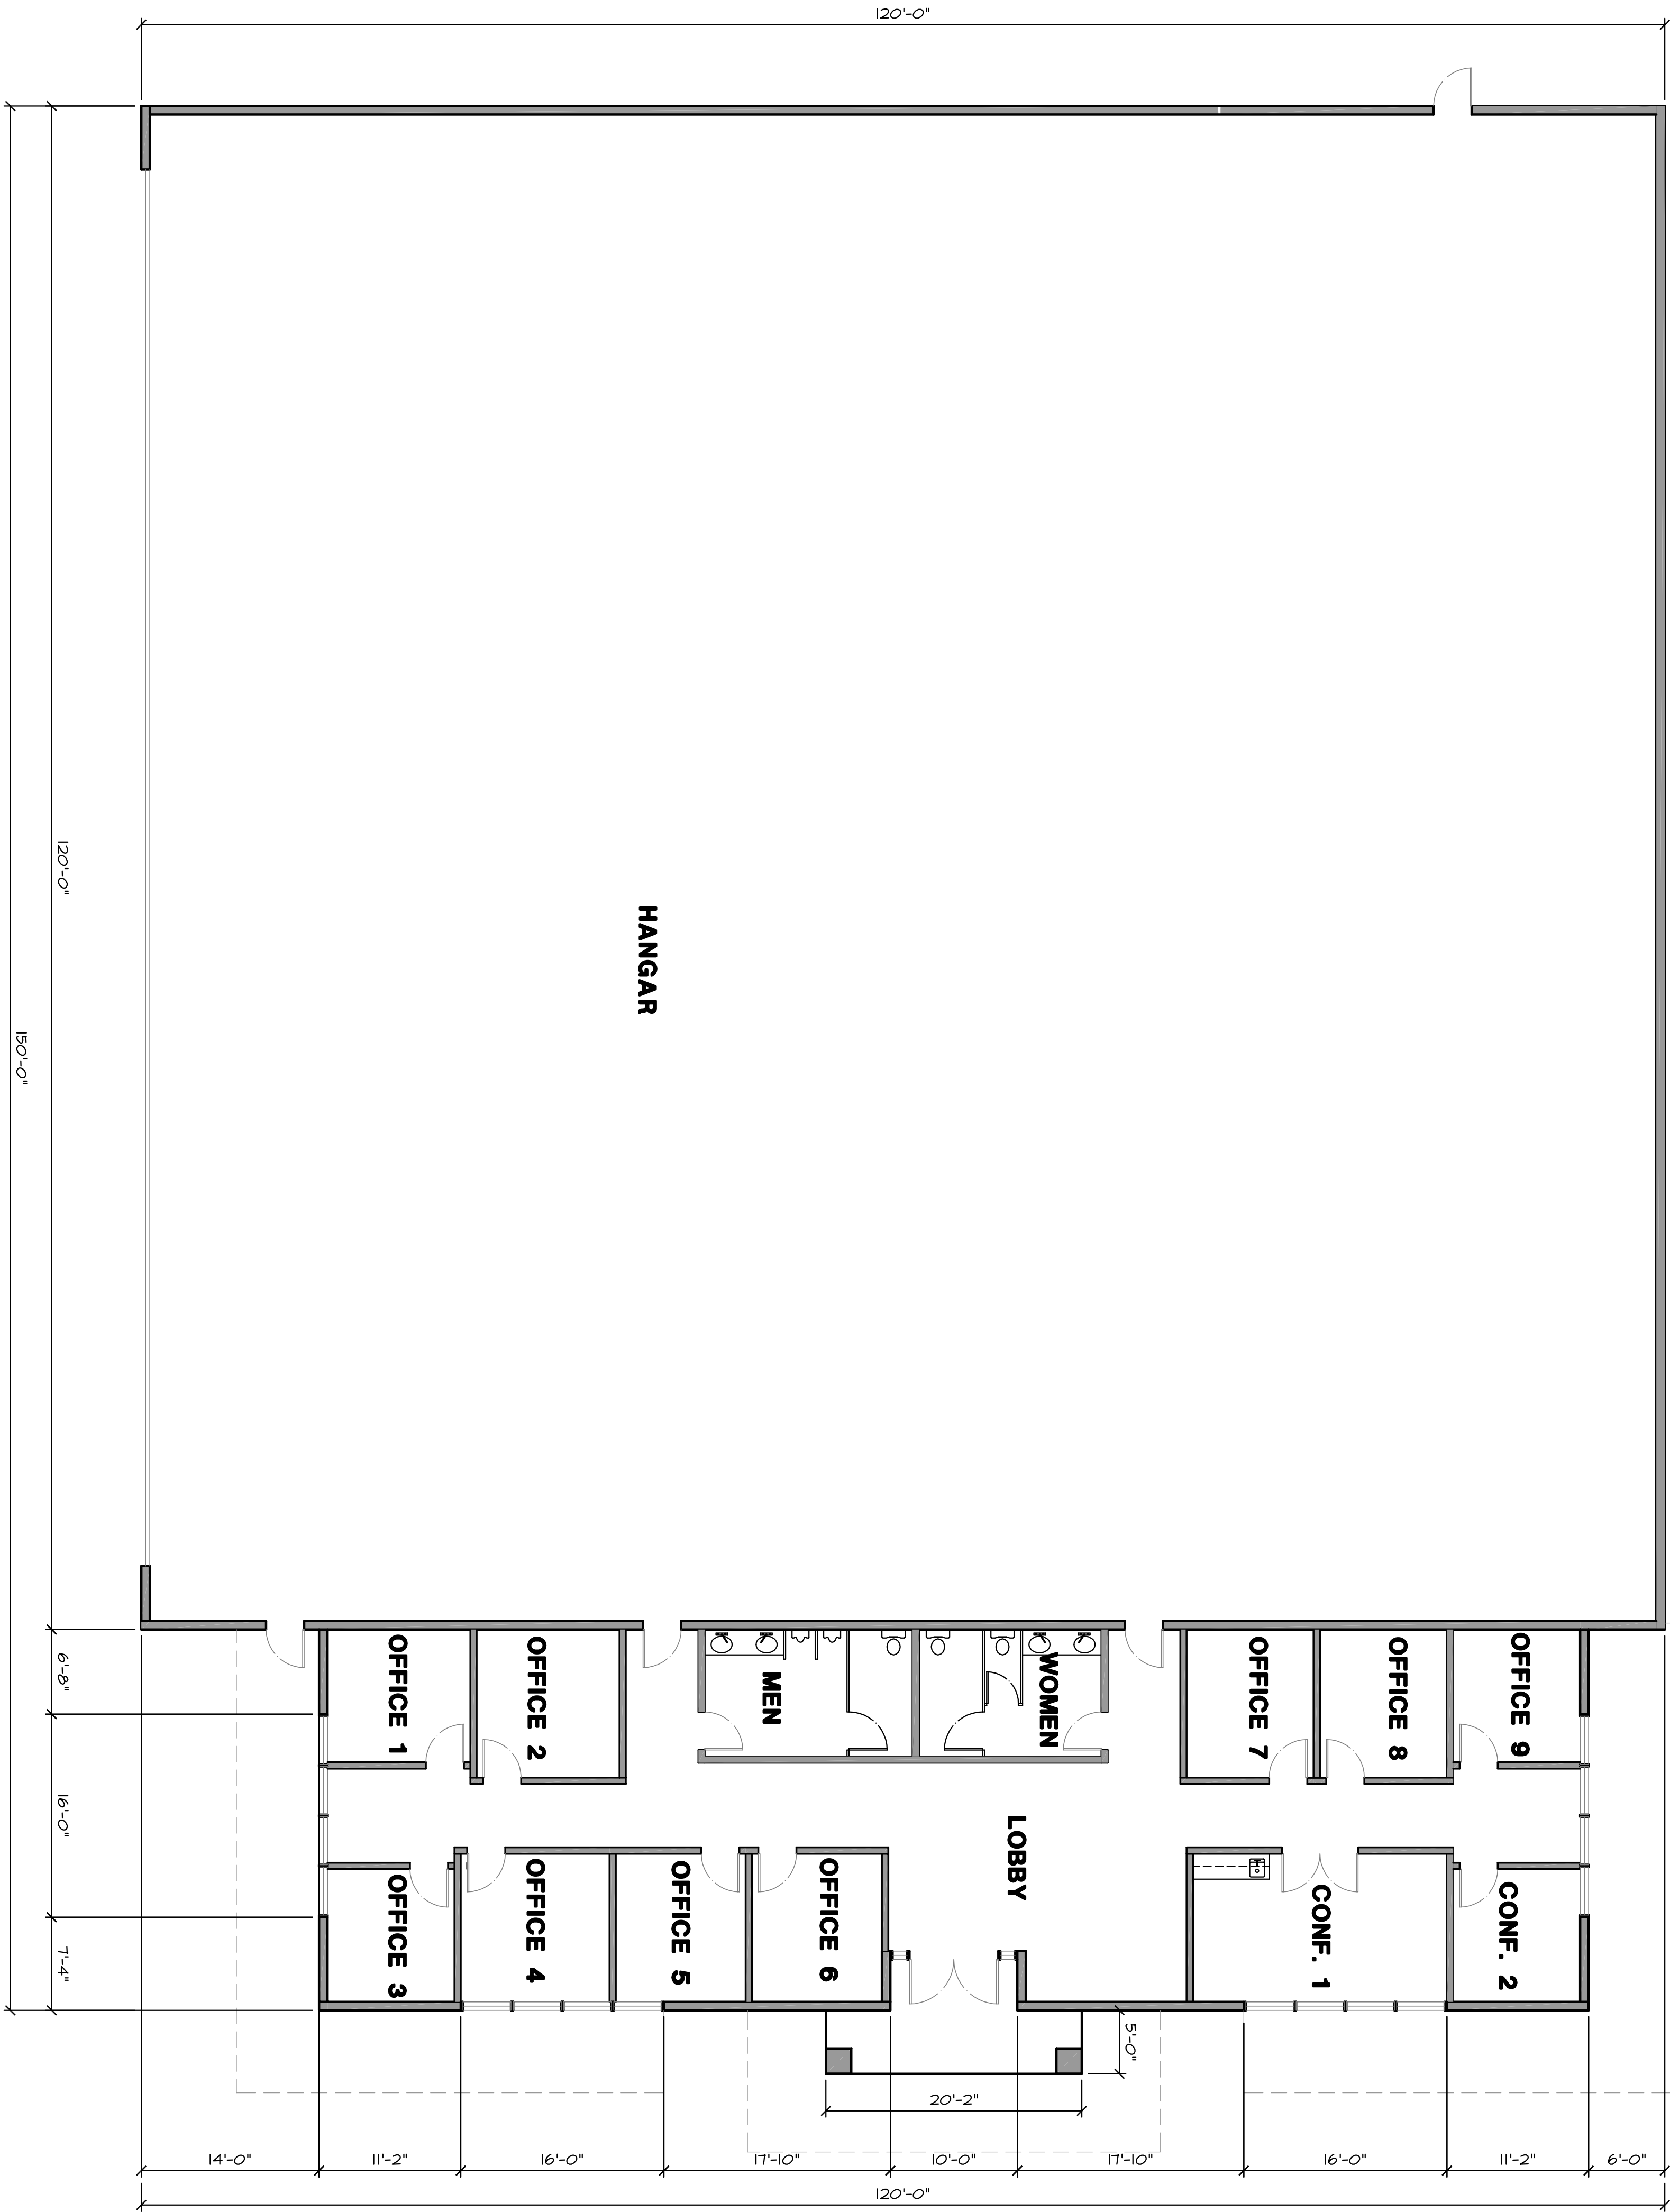

1ST FLOOR PLAN

SCALE: 1/8" = 1'-0"

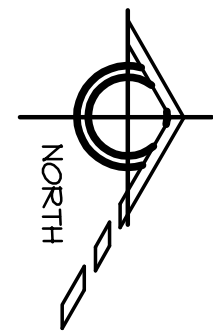

SHEET A2
1ST FLOOR PLAN
DATE 8-29-22 **DWN. BY** jm

A NEW AIRCRAFT HANGAR FOR:
THOMAS MATHEW
2250 SOUTH STINSON WAY CAHNDLER, AZ.

DESIGN PROFESSIONALS, L.L.C.
4542 E. McKELLIPS RD., STE. 101, MESA, AZ 85215
T-480-894-1680 F-480-894-2529

