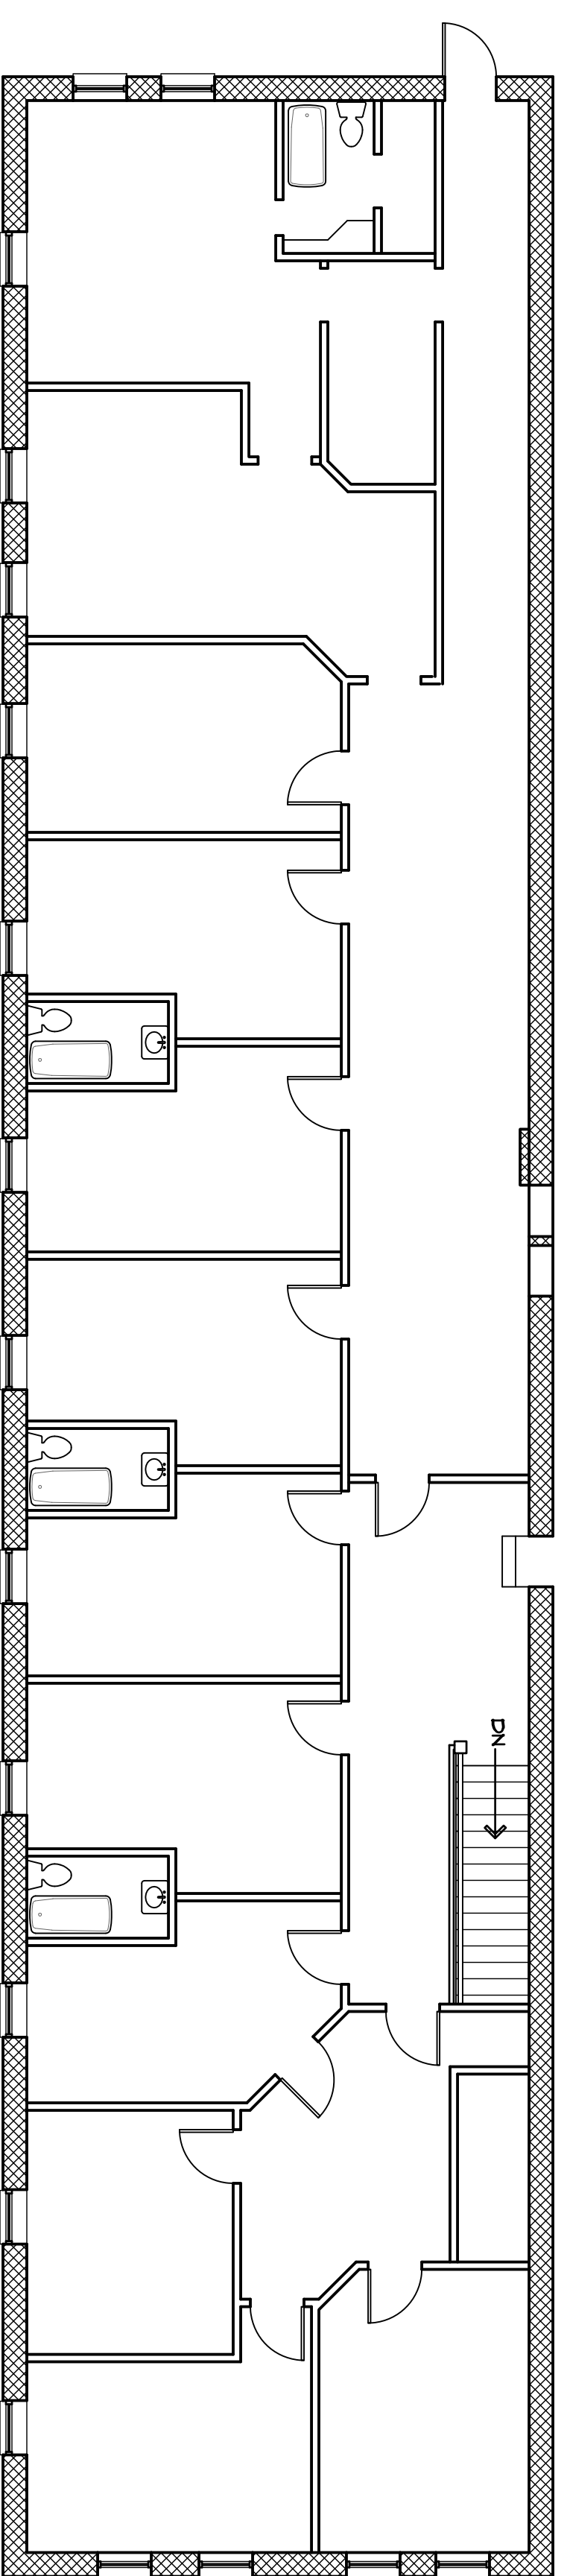

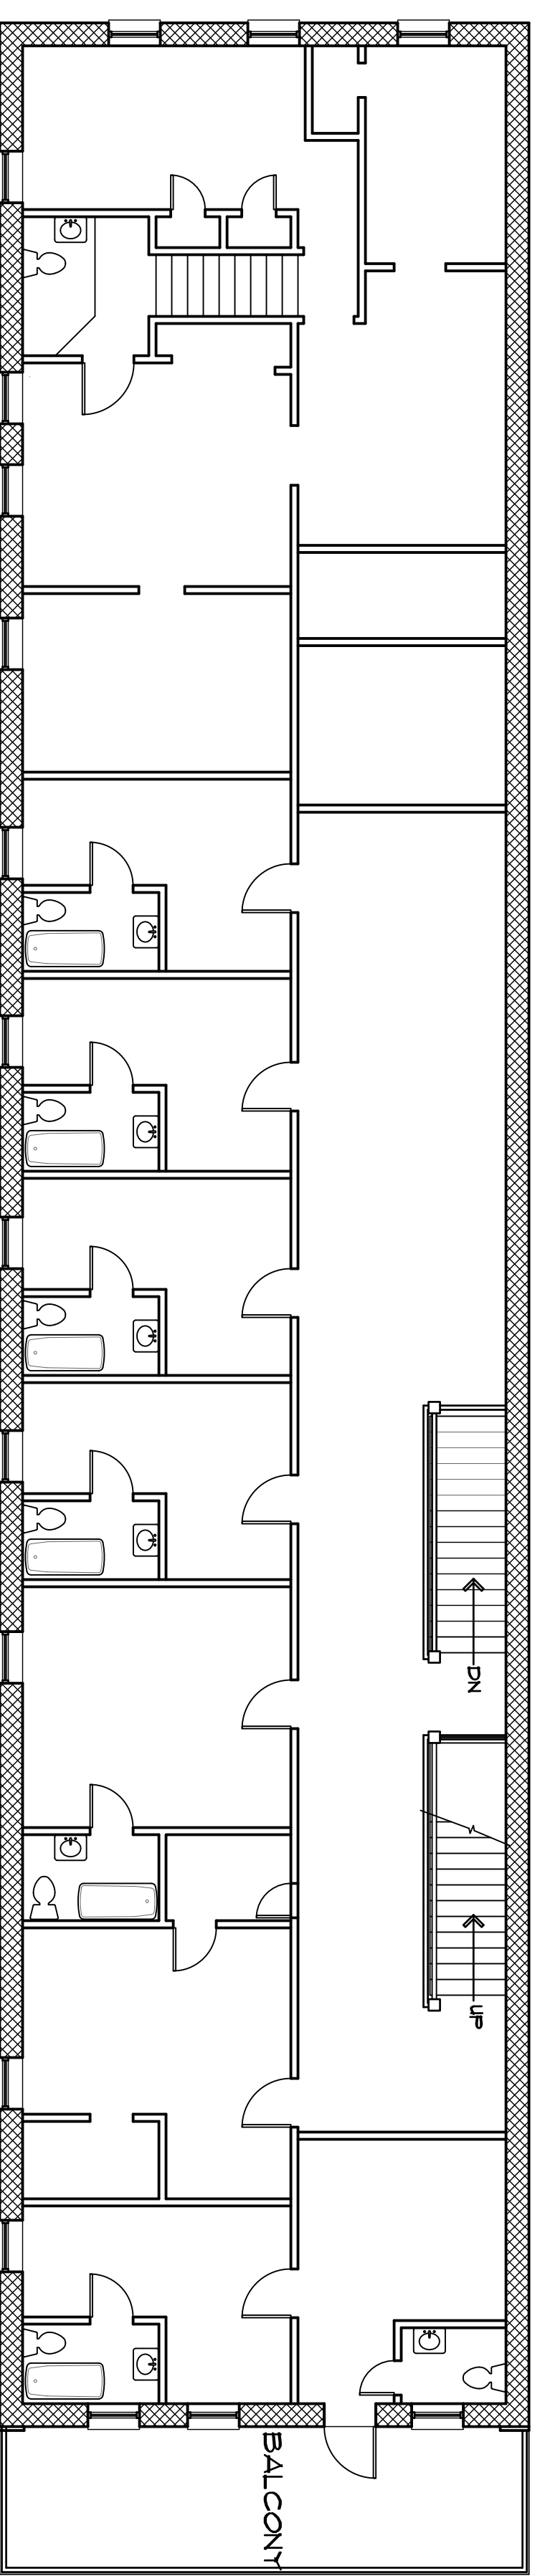



NOT FOR CONSTRUCTION  
PRELIMINARY




 NORTH  
EXISTING THIRD FLOOR PLAN  
SCALE: 1/8" = 1'-0"



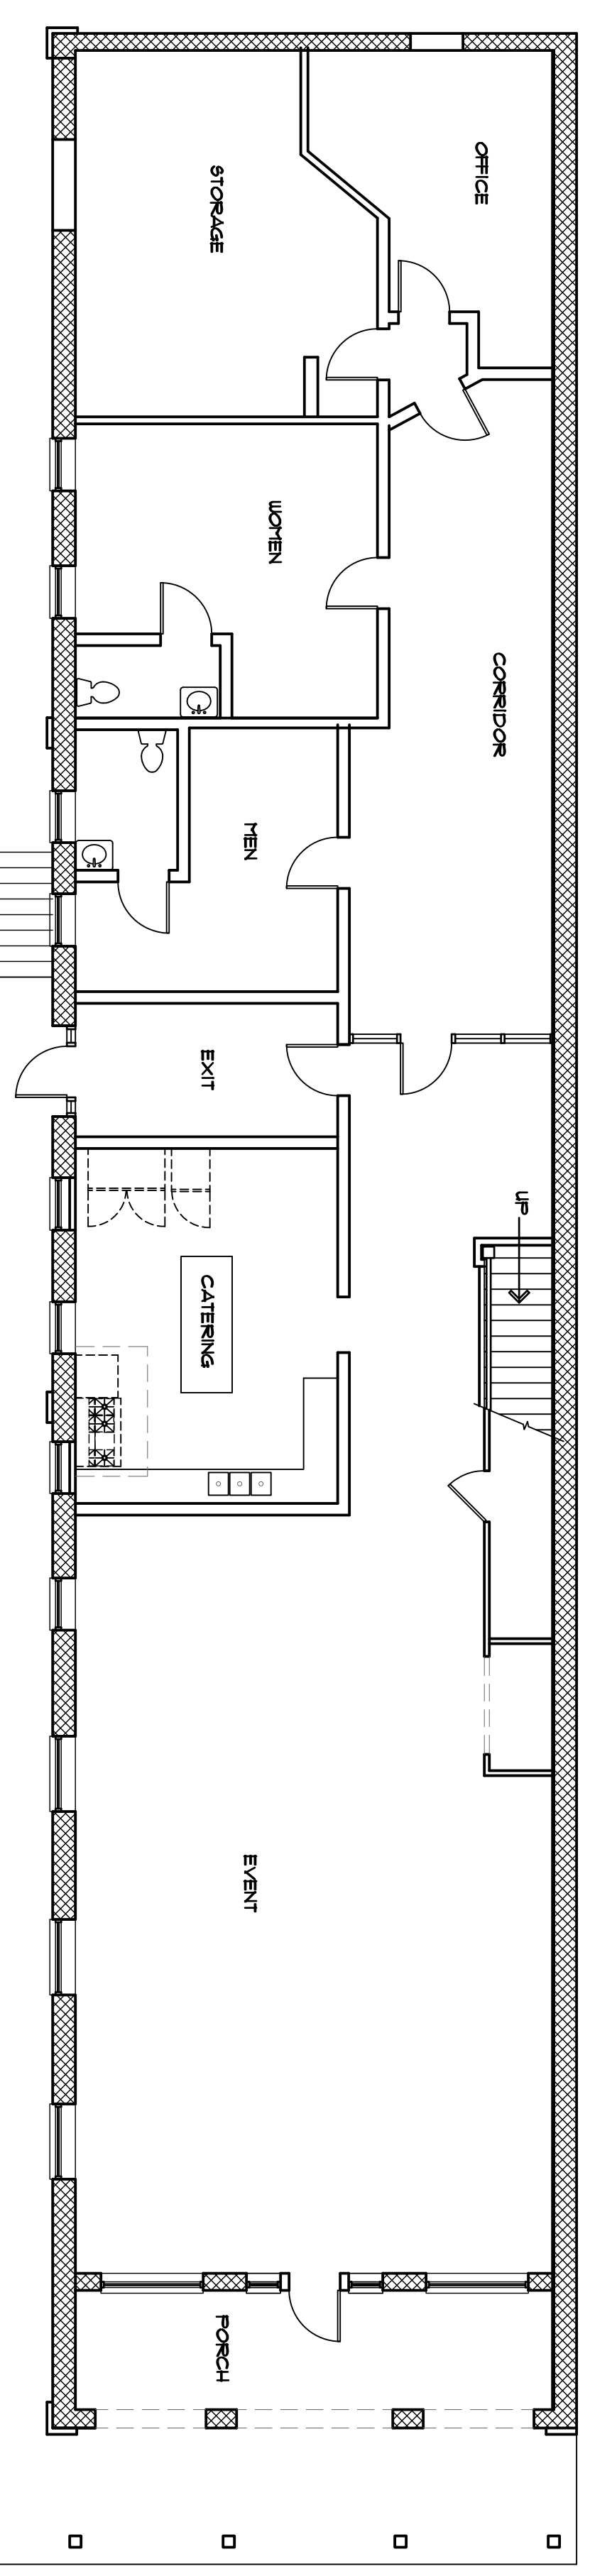 NORTH  
EXISTING SECOND FLOOR PLAN  
SCALE: 1/8" = 1'-0"



 NORTH  
EXISTING FIRST FLOOR PLAN  
SCALE: 1/8" = 1'-0"