


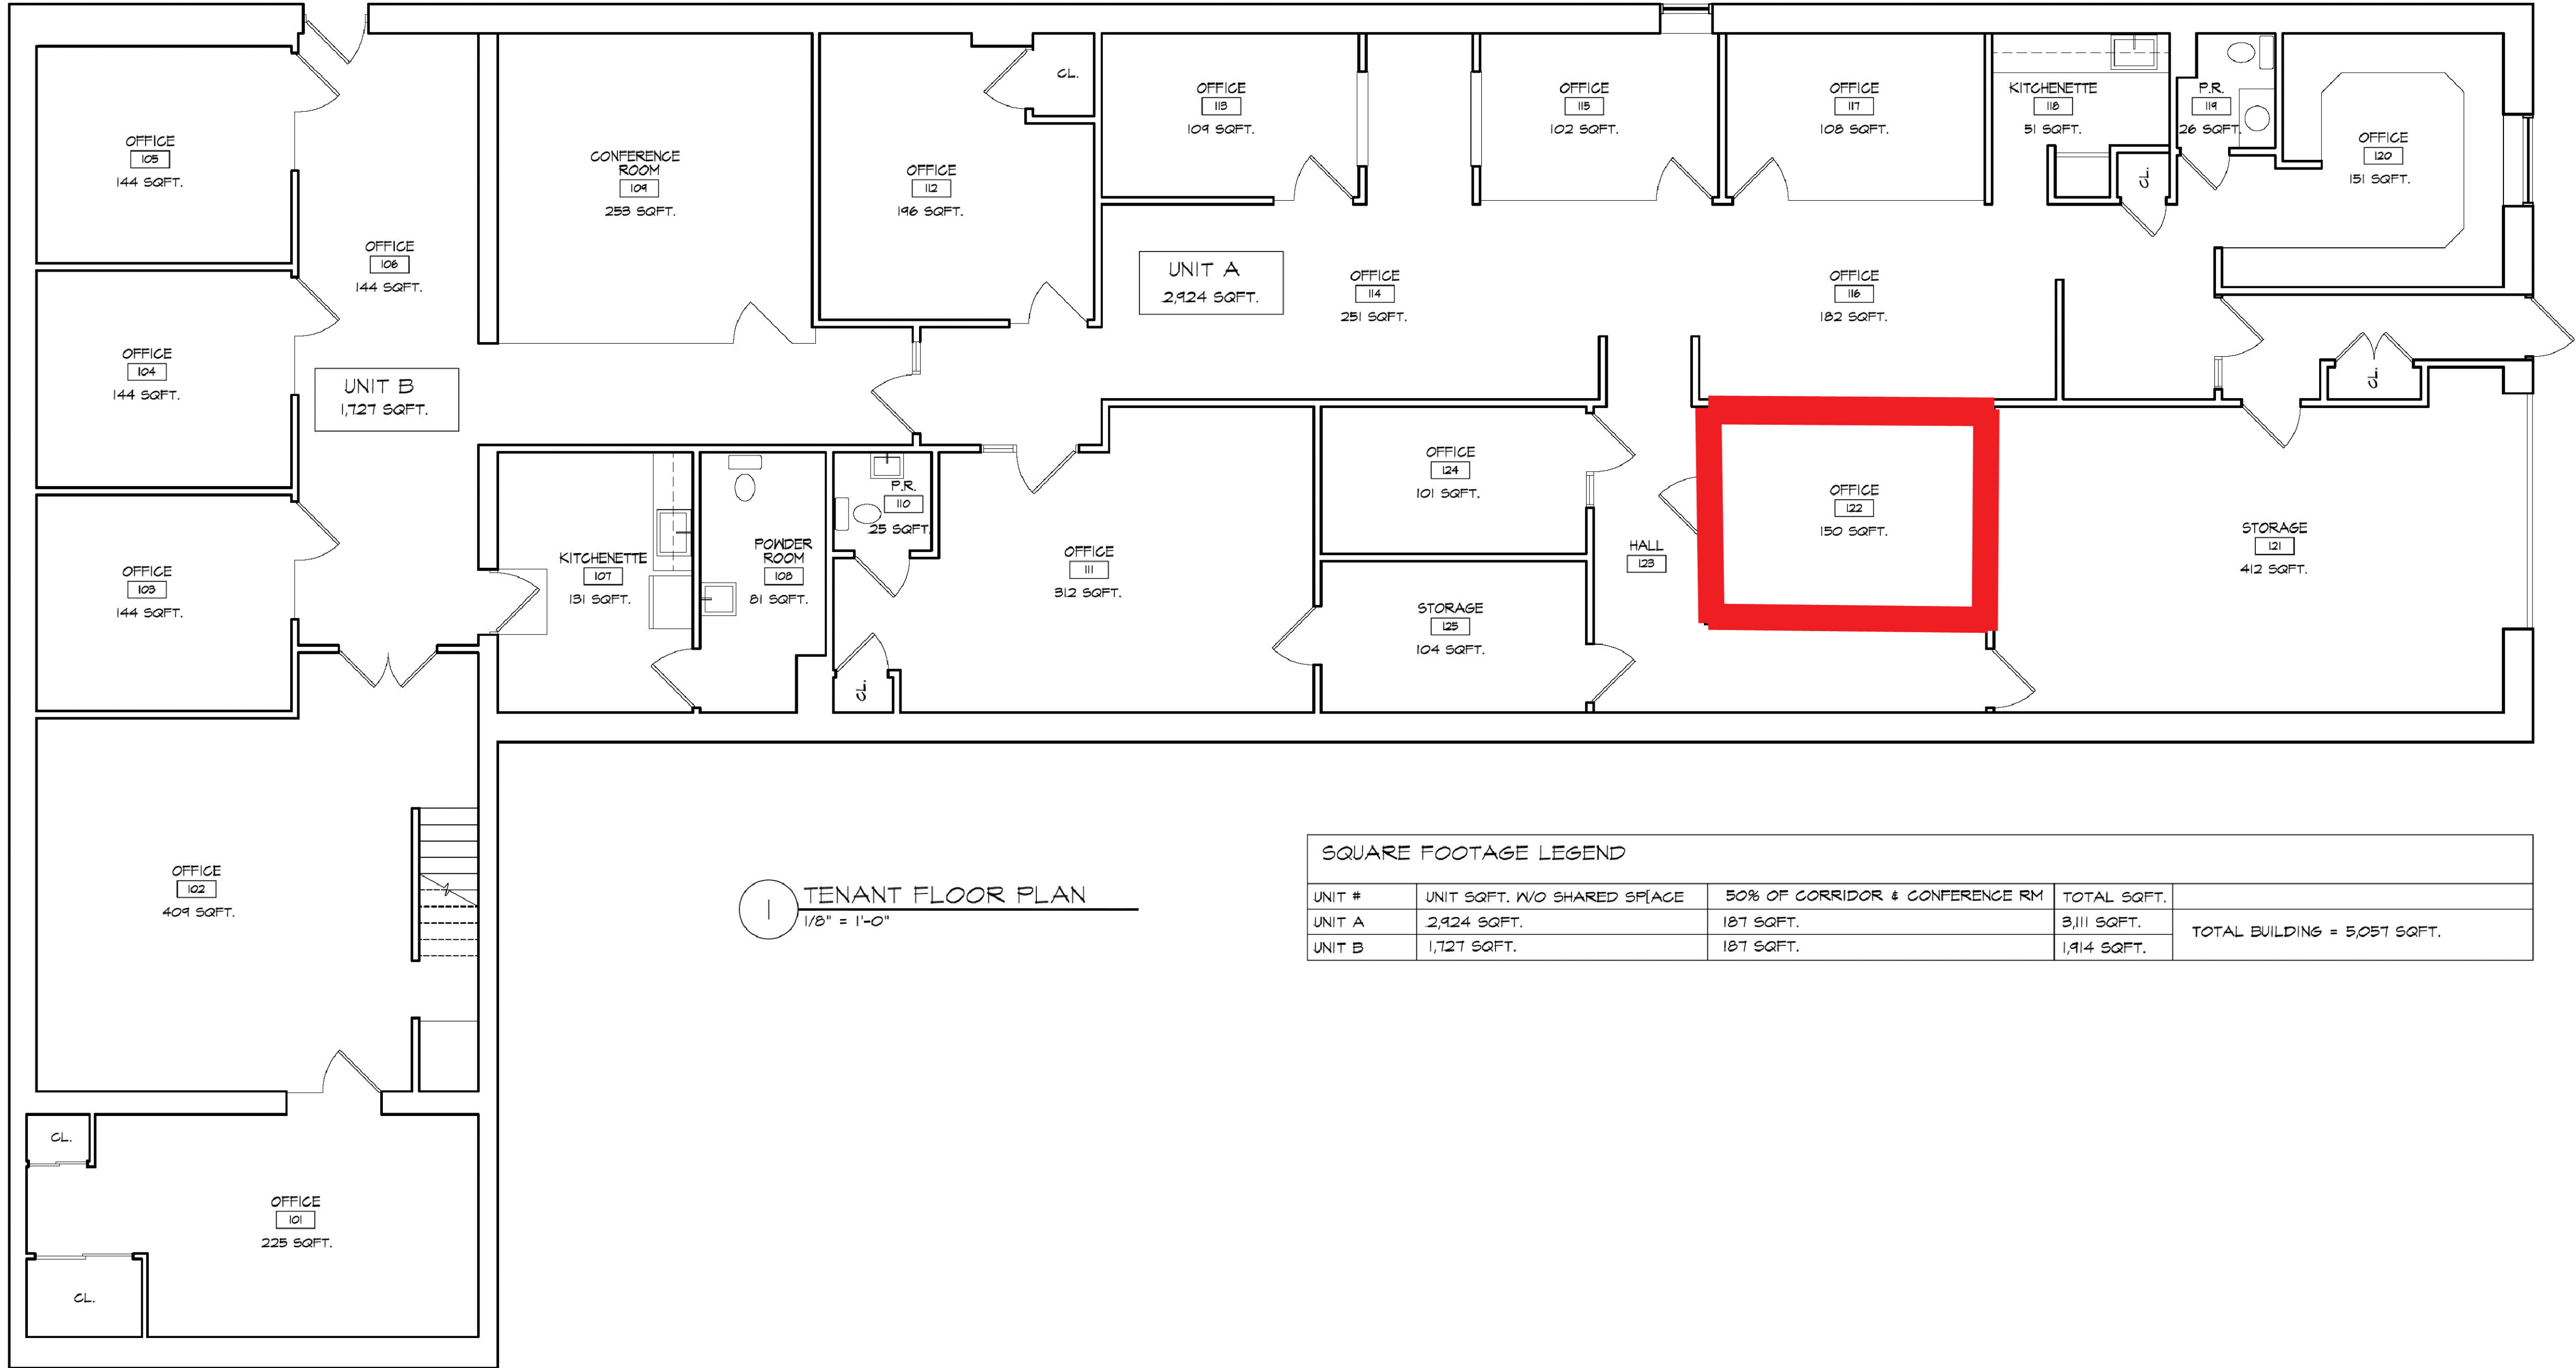

1 TENANT FLOOR PLAN
1/8" = 1'-0"

SQUARE FOOTAGE LEGEND				
UNIT #	UNIT SQFT. W/O SHARED SPACE	50% OF CORRIDOR & CONFERENCE RM	TOTAL SQFT.	
UNIT A	2,924 SQFT.	187 SQFT.	3,111 SQFT.	TOTAL BUILDING = 5,051 SQFT.
UNIT B	1,727 SQFT.	187 SQFT.	1,914 SQFT.	

© RWN ENTERPRISES COPYRIGHT 2006



RWN ENTERPRISES
6152 W. Columbia Ave
Phila, PA 19151
267.304.3310
f-215-877-4050

5219 GERMANTOWN AVENUE

5219 GERMANTOWN AVENUE
PHILADELPHIA, PA 19144
215-844-1133

05/04/09
DATE:
REVISIONS:

DRAWN BY:
RWN
PROJECT NO.:
0409
SCALE:
AS NOTED

TENANT SPACE PLAN

A1