


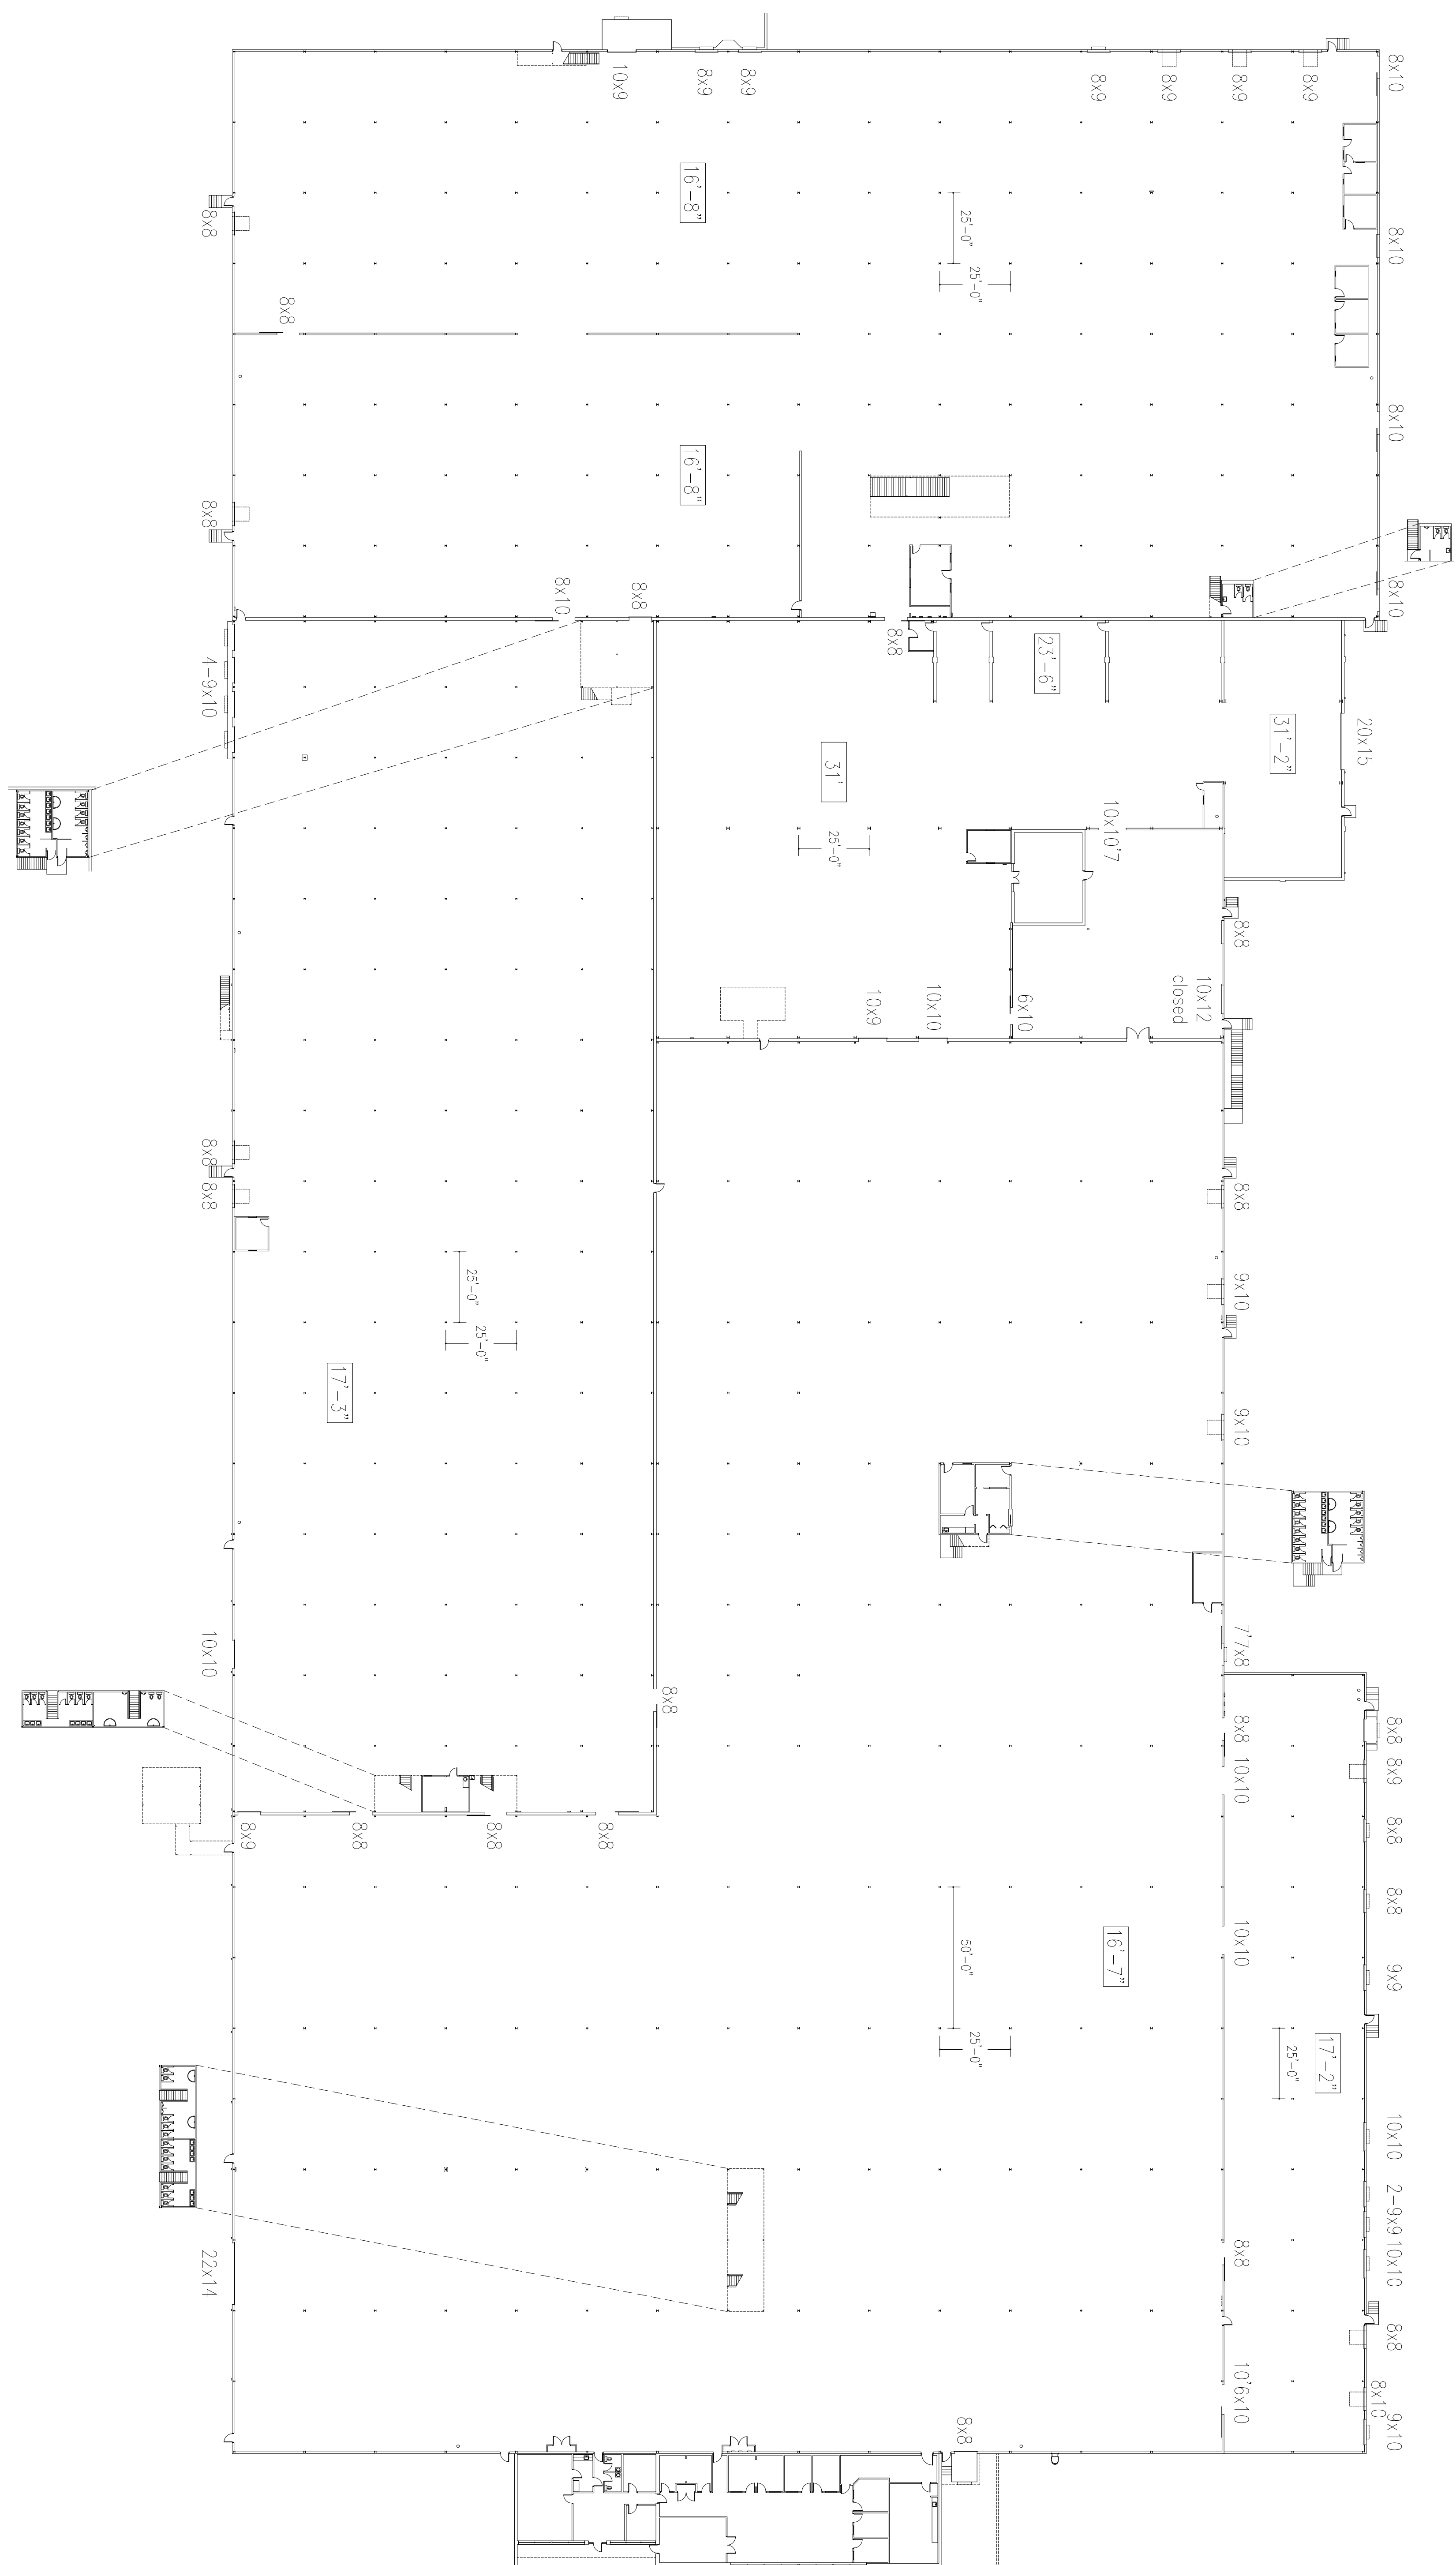

EXISTING PLANS FOR

192 MURDOCK ROAD

TROUTMAN, NC

Sheet Title	Floor Plan
Date	July 24, 2019
Sheet Number	

Disclaimer: This drawing was prepared by a draftsman and serves to document the existing dimensions of a building.