

Genesis Management
Group, Inc.
7 Drydock Avenue,
Suite 2050
Boston, MA 02210

Conner Design
architecture interiors visualization

50 Terminal Street,
Bldg #2, 6th Floor
Charlestown, MA 02129
617.241.8300
617.241.8303 fax


419 BOYLSTON STREET
FOURTH FLOOR PLAN

Project No: 1103

Issue Date: 03 MARCH, 2011

SCALE: 1/8"=1'-0"

A104

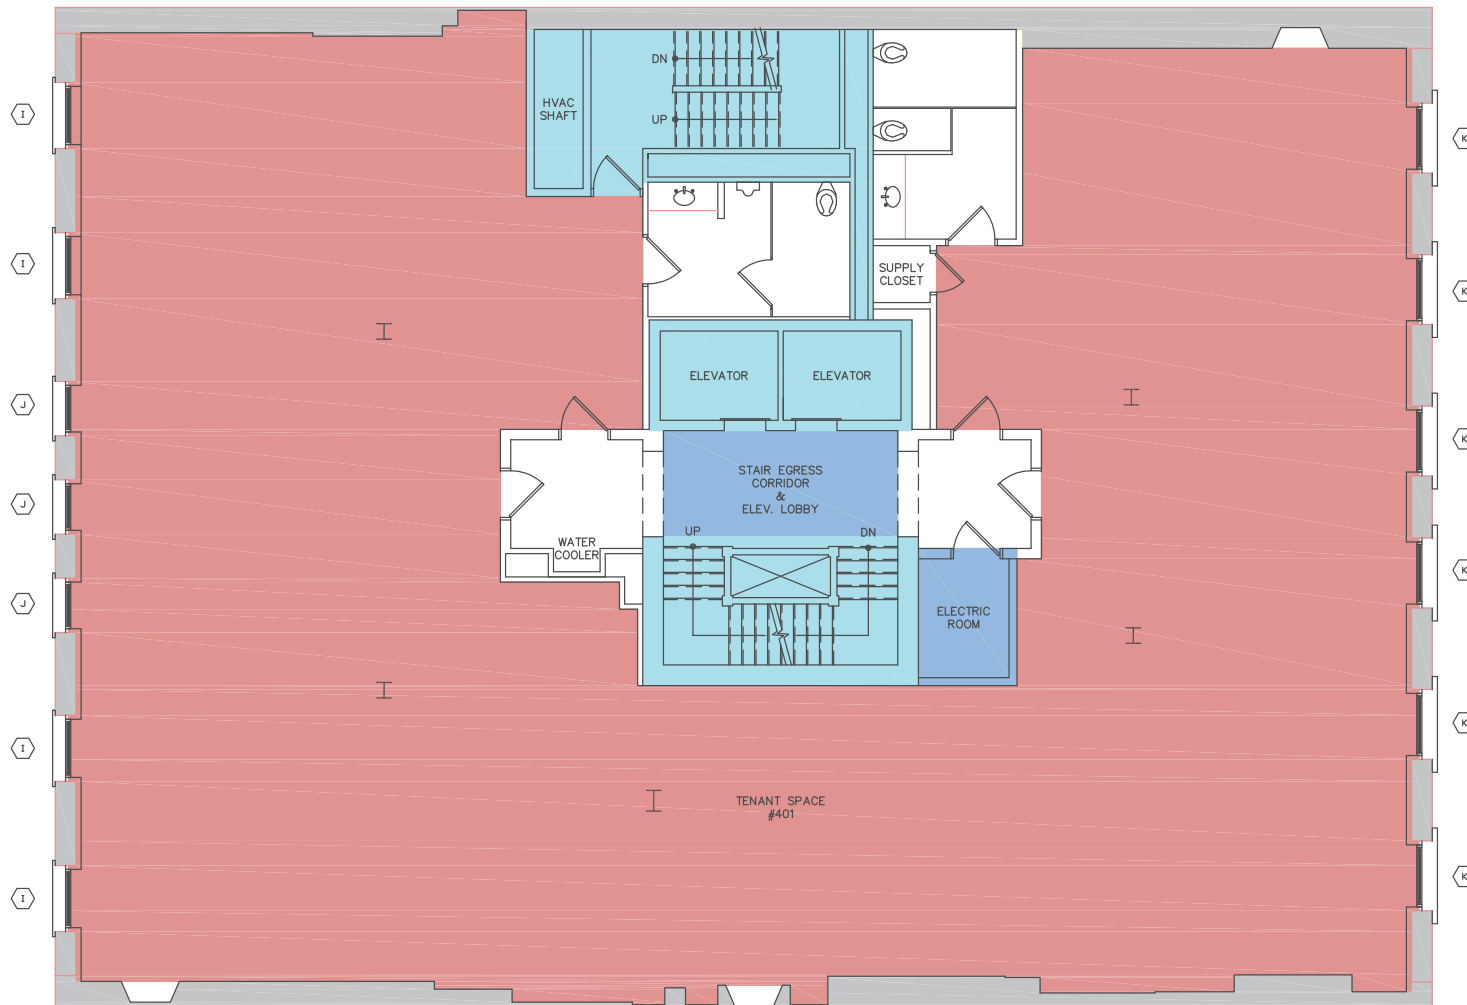

GRAPHIC LEGEND:

	GROSS BUILDING AREA		MAJOR VERTICAL PENETRATIONS		OFFICE AREA
	GROSS MEASURED AREA		BUILDING COMMON AREA		STORE AREA