




REAR ELEVATION SCALE 3/16"=1'-0"

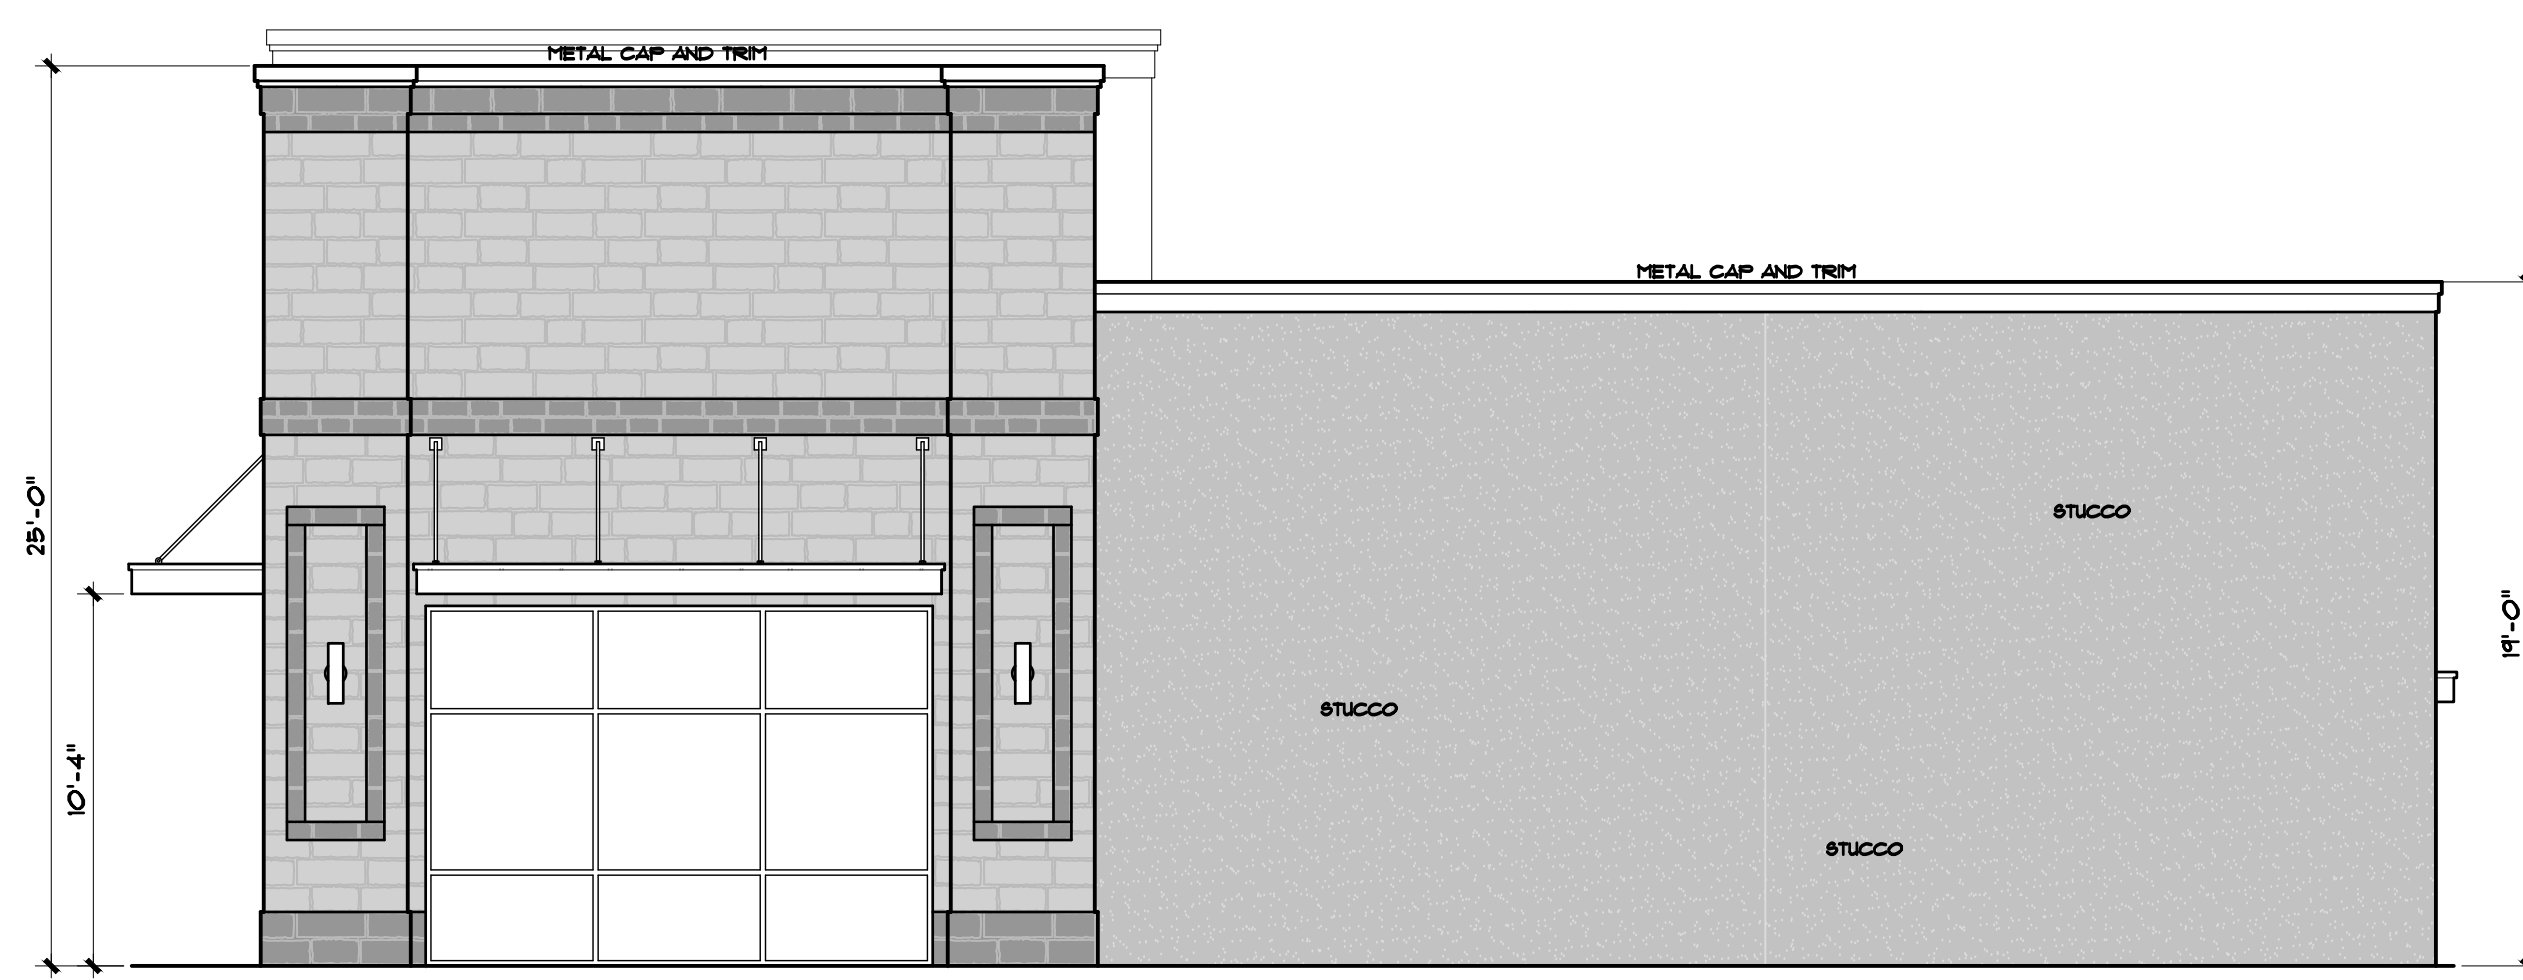


RIGHT ELEVATION SCALE 3/16"=1'-0"

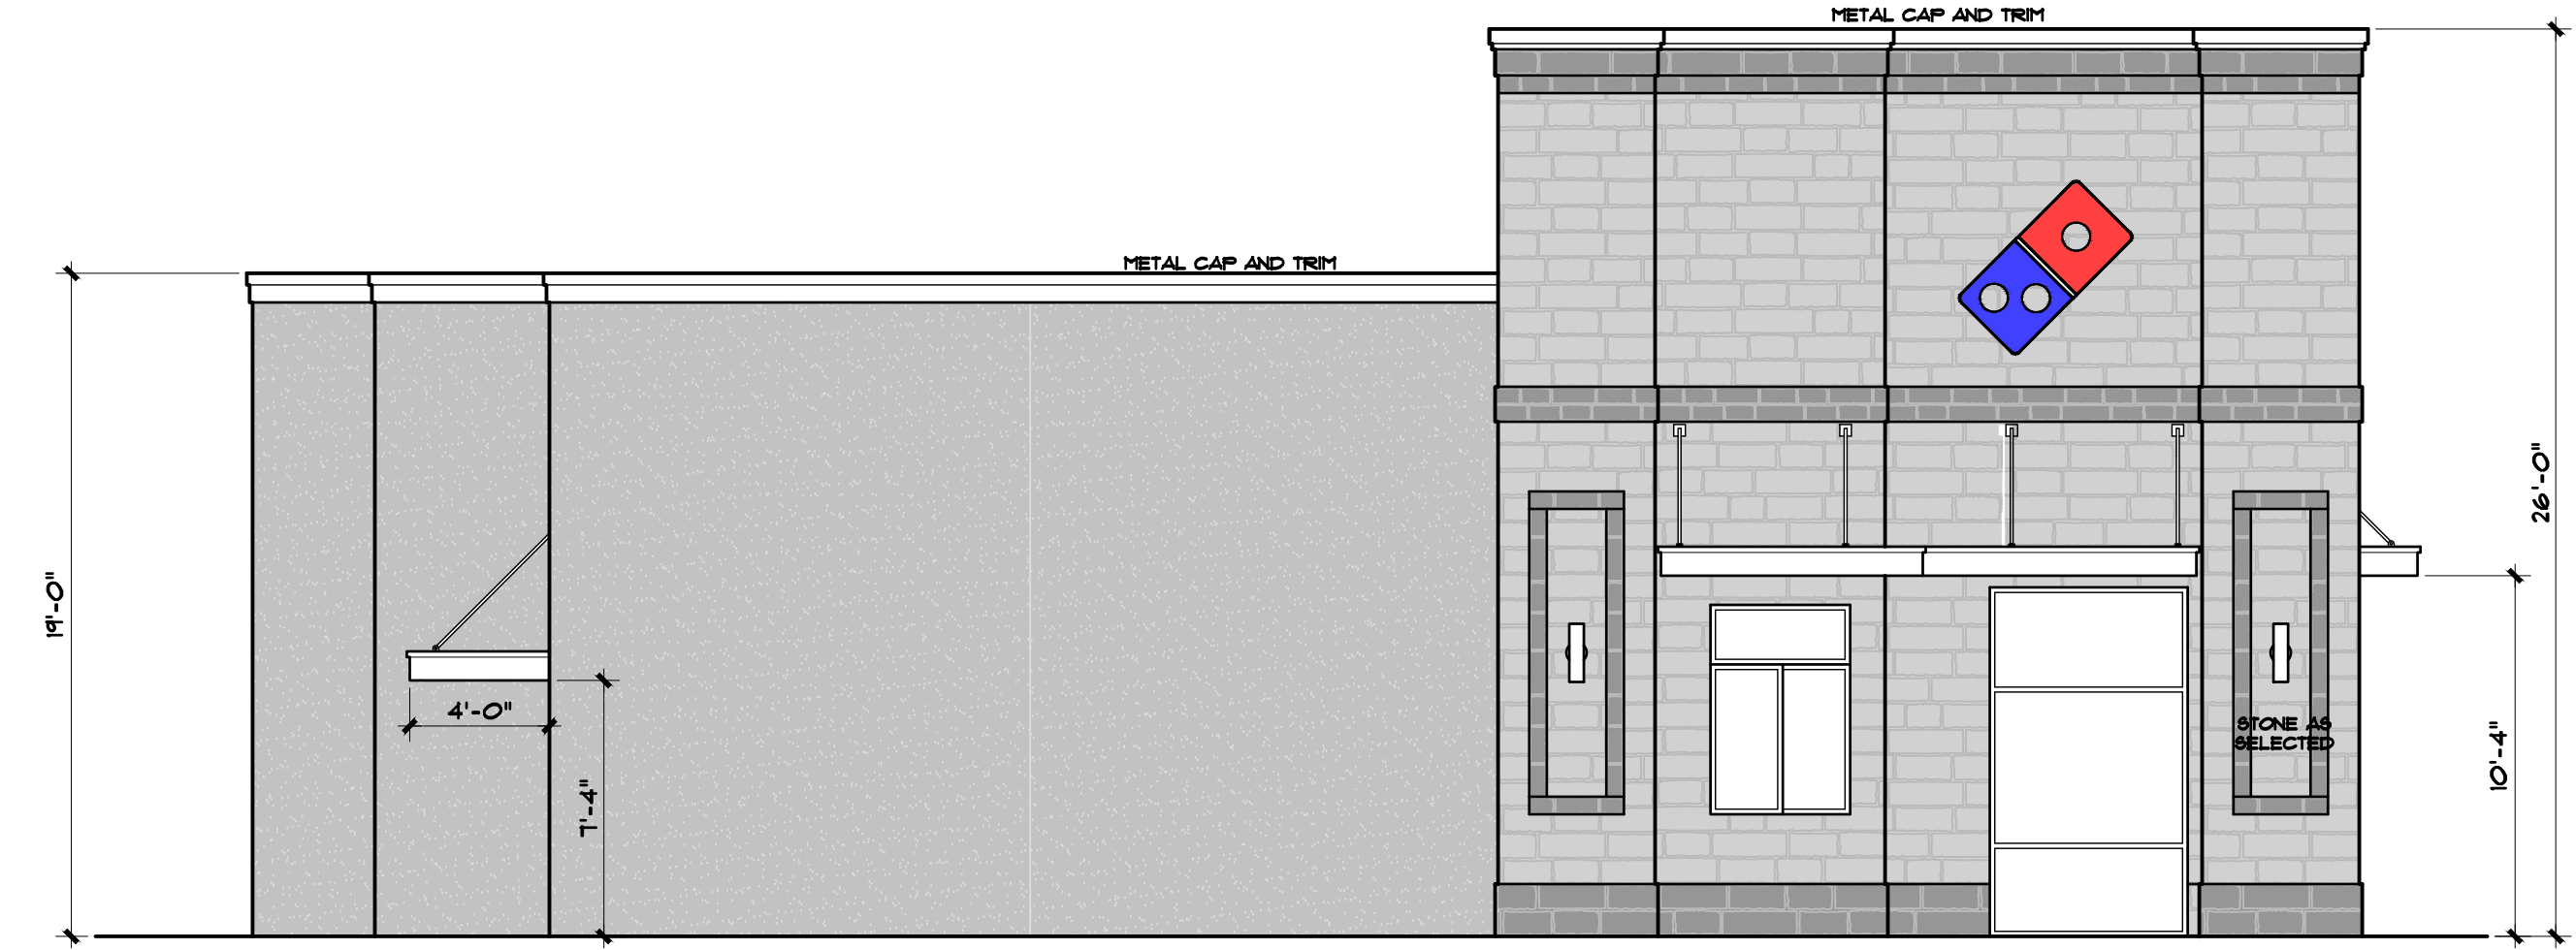

LEFT ELEVATION SCALE 3/16"=1'-0"

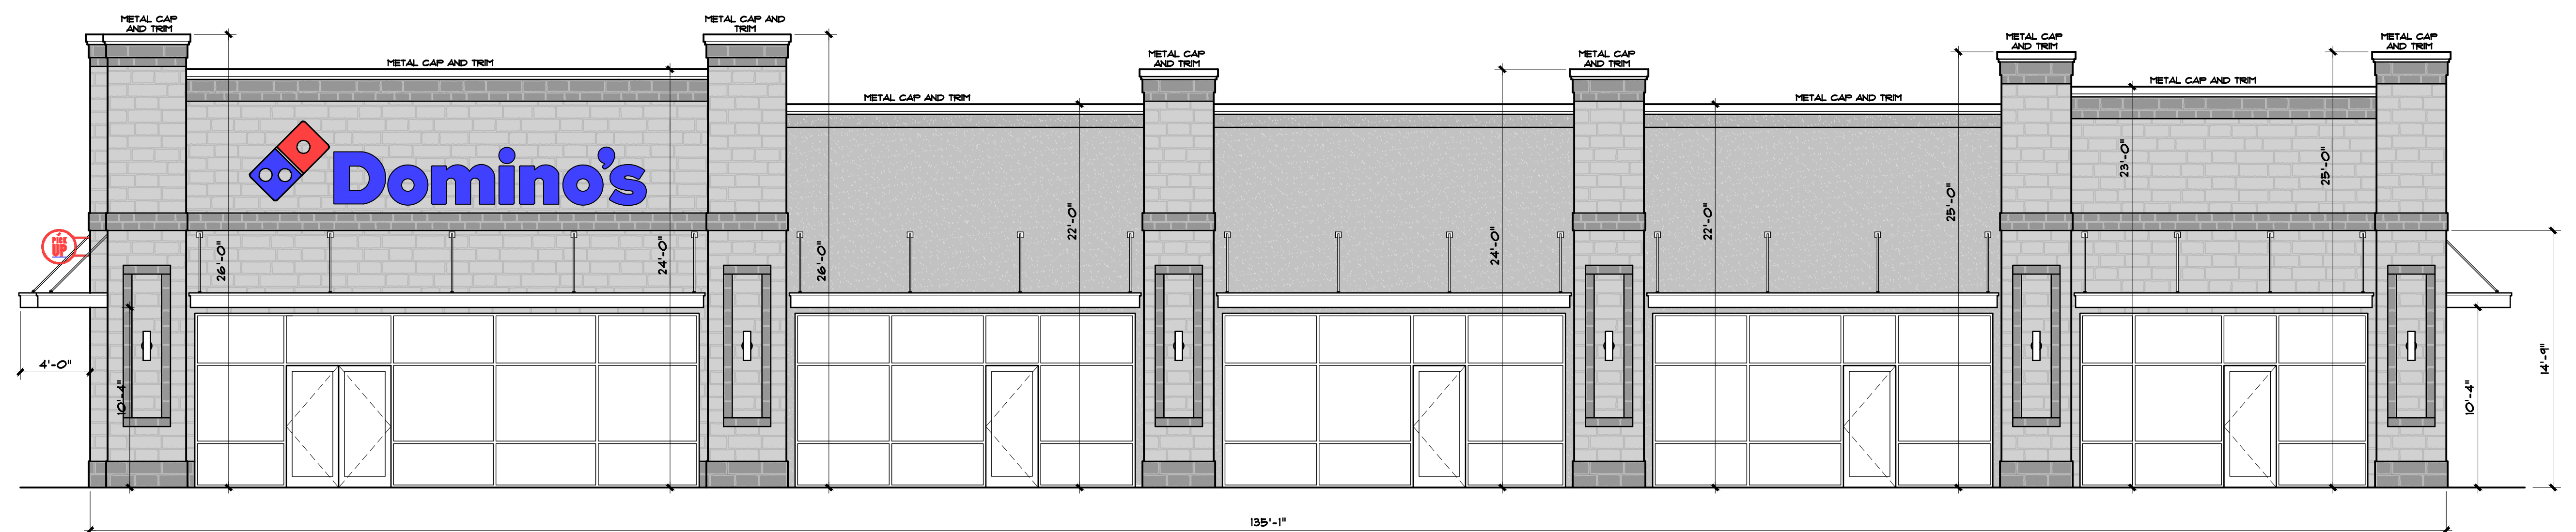

FRONT ELEVATION SCALE 3/16"=1'-0"

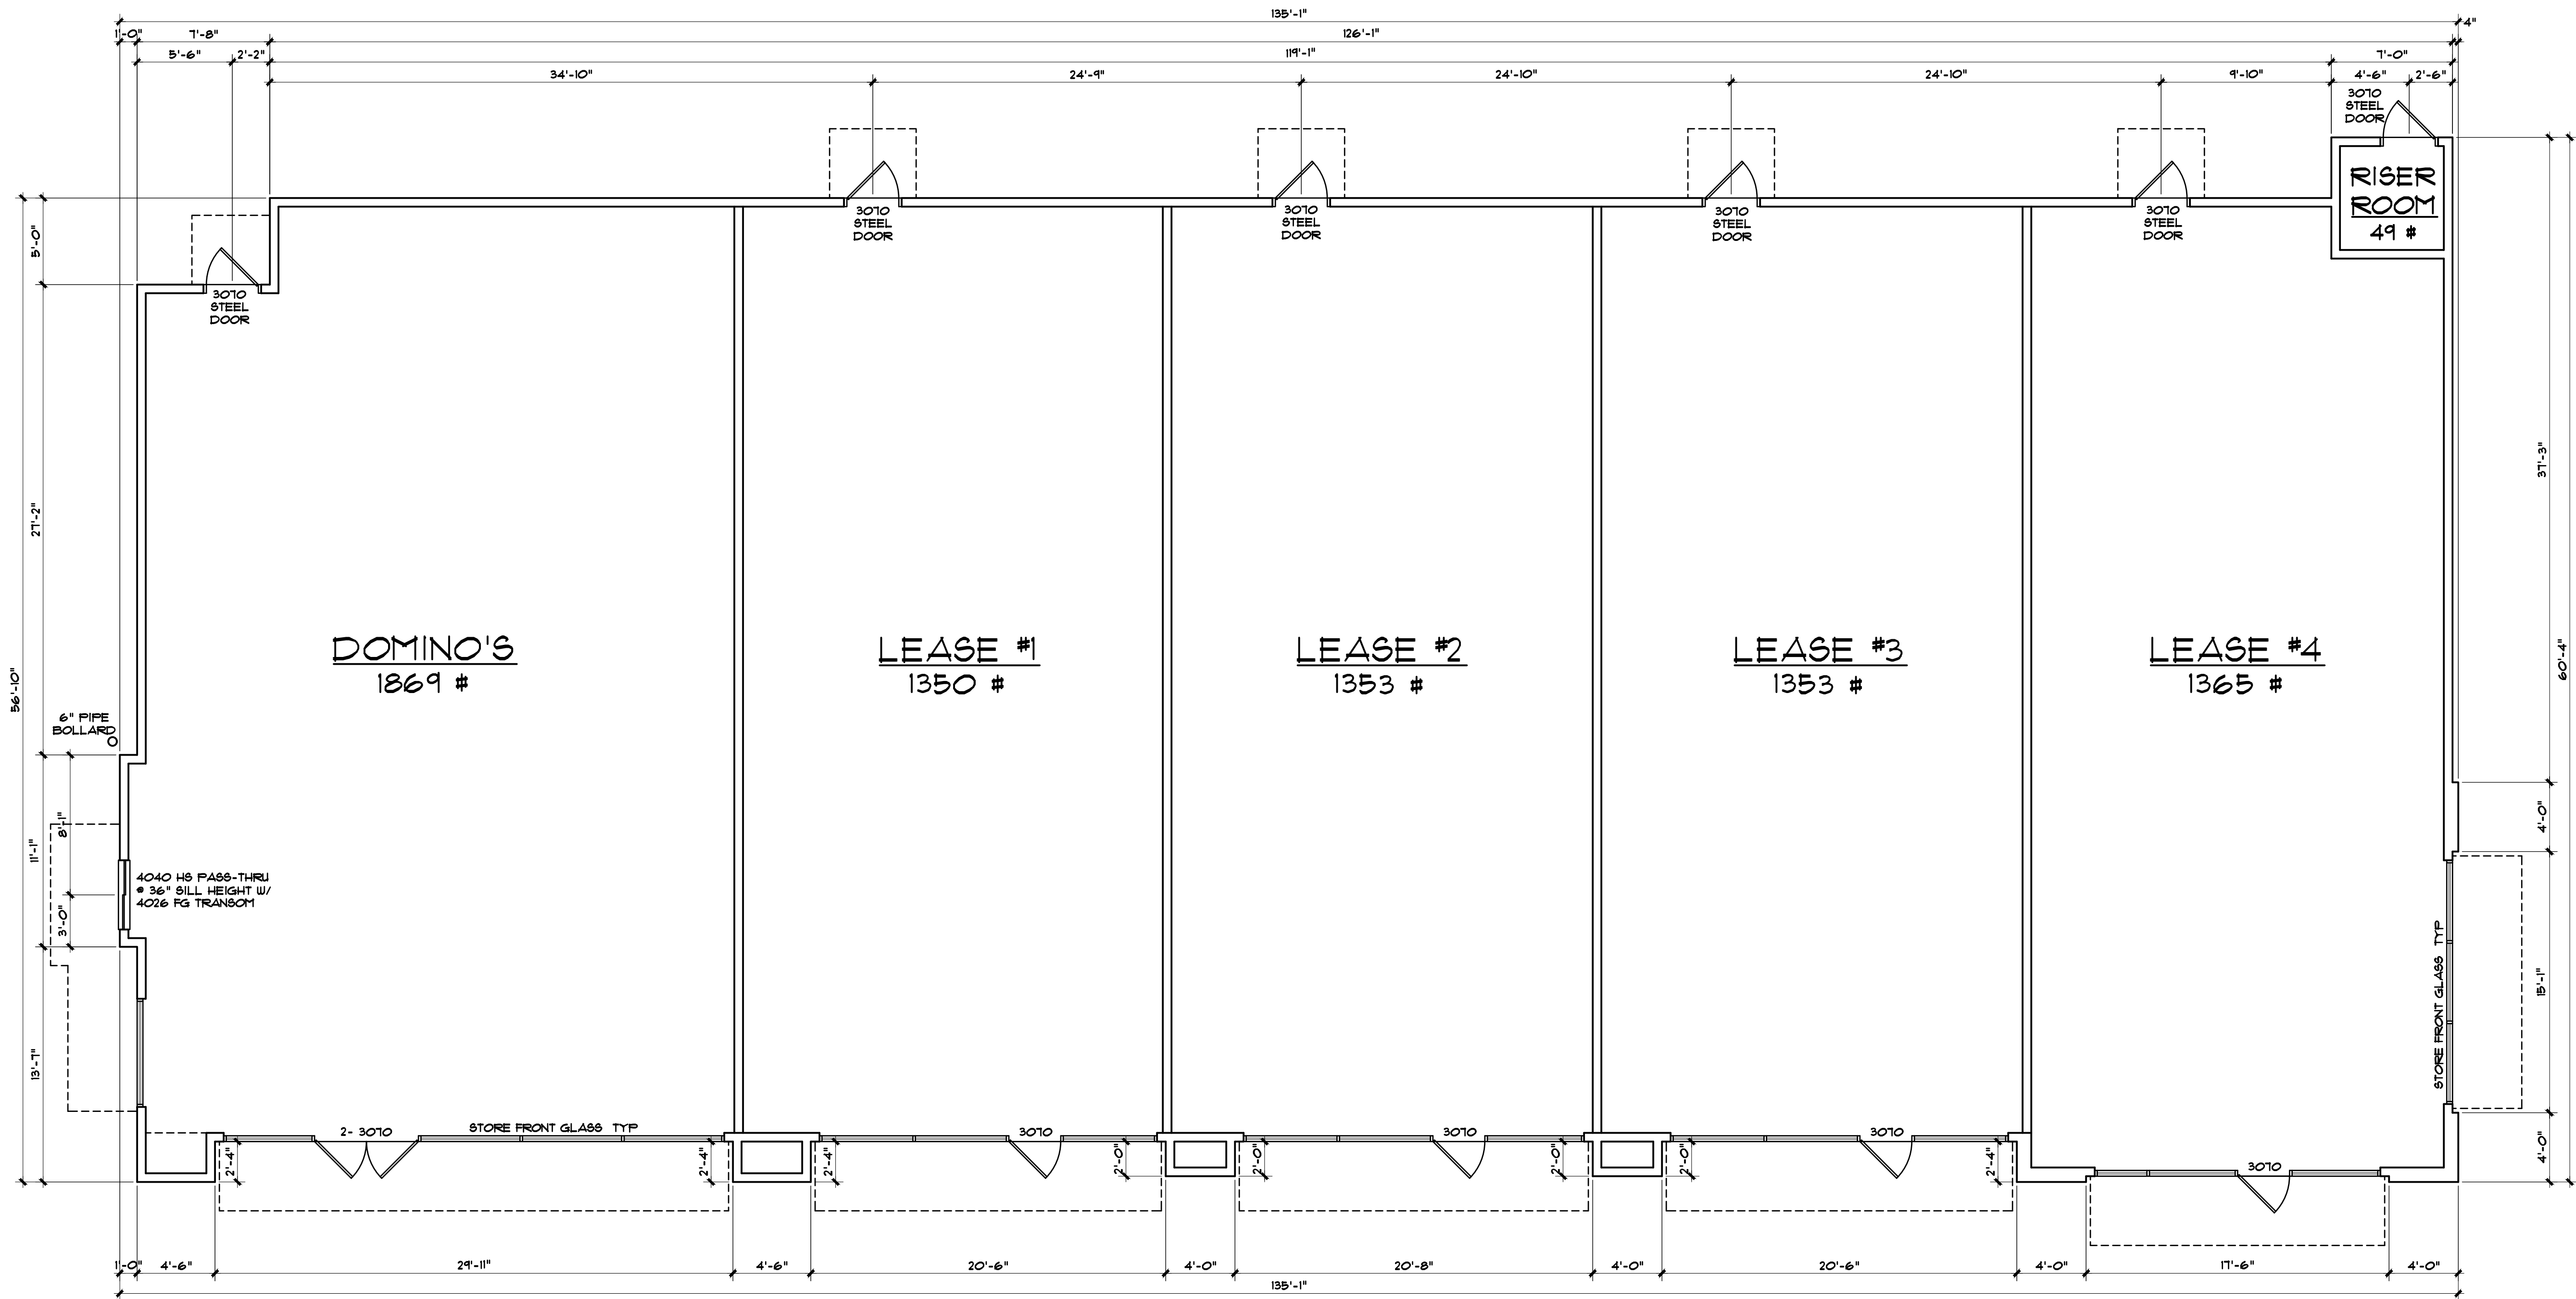

PROPOSED FLOOR PLAN

SCALE 3/16"=1'-0"

NEW AREAS	
DOMINO'S	1867 S F
LEASE 1	1350 S F
LEASE 2	1353 S F
LEASE 3	1353 S F
LEASE 4	1365 S F
RISER ROOM	49 S F
TOTAL AREA	7931 S F