



LEGEND

EXISTING	NEW	DEMO
PARTITIONS		
NEW/RELOCATED DOOR	N	

ISSUE DATES


1	03-02-20	LEASING REVIEW

THREE FOREST PLAZA  
12221 MERIT DRIVE, DALLAS, TX 75215  
SUITE 420

PROJECT	803-THREE FOREST PLAZA
PLLOT SCALE	1/8" = 1'-0"
CHECKED BY	AE
FILE NAME	803-THREE FOREST PLAZA

SHEET TITLE  
SCHEMATIC DESIGN

SHEET NUMBER  
SD-1

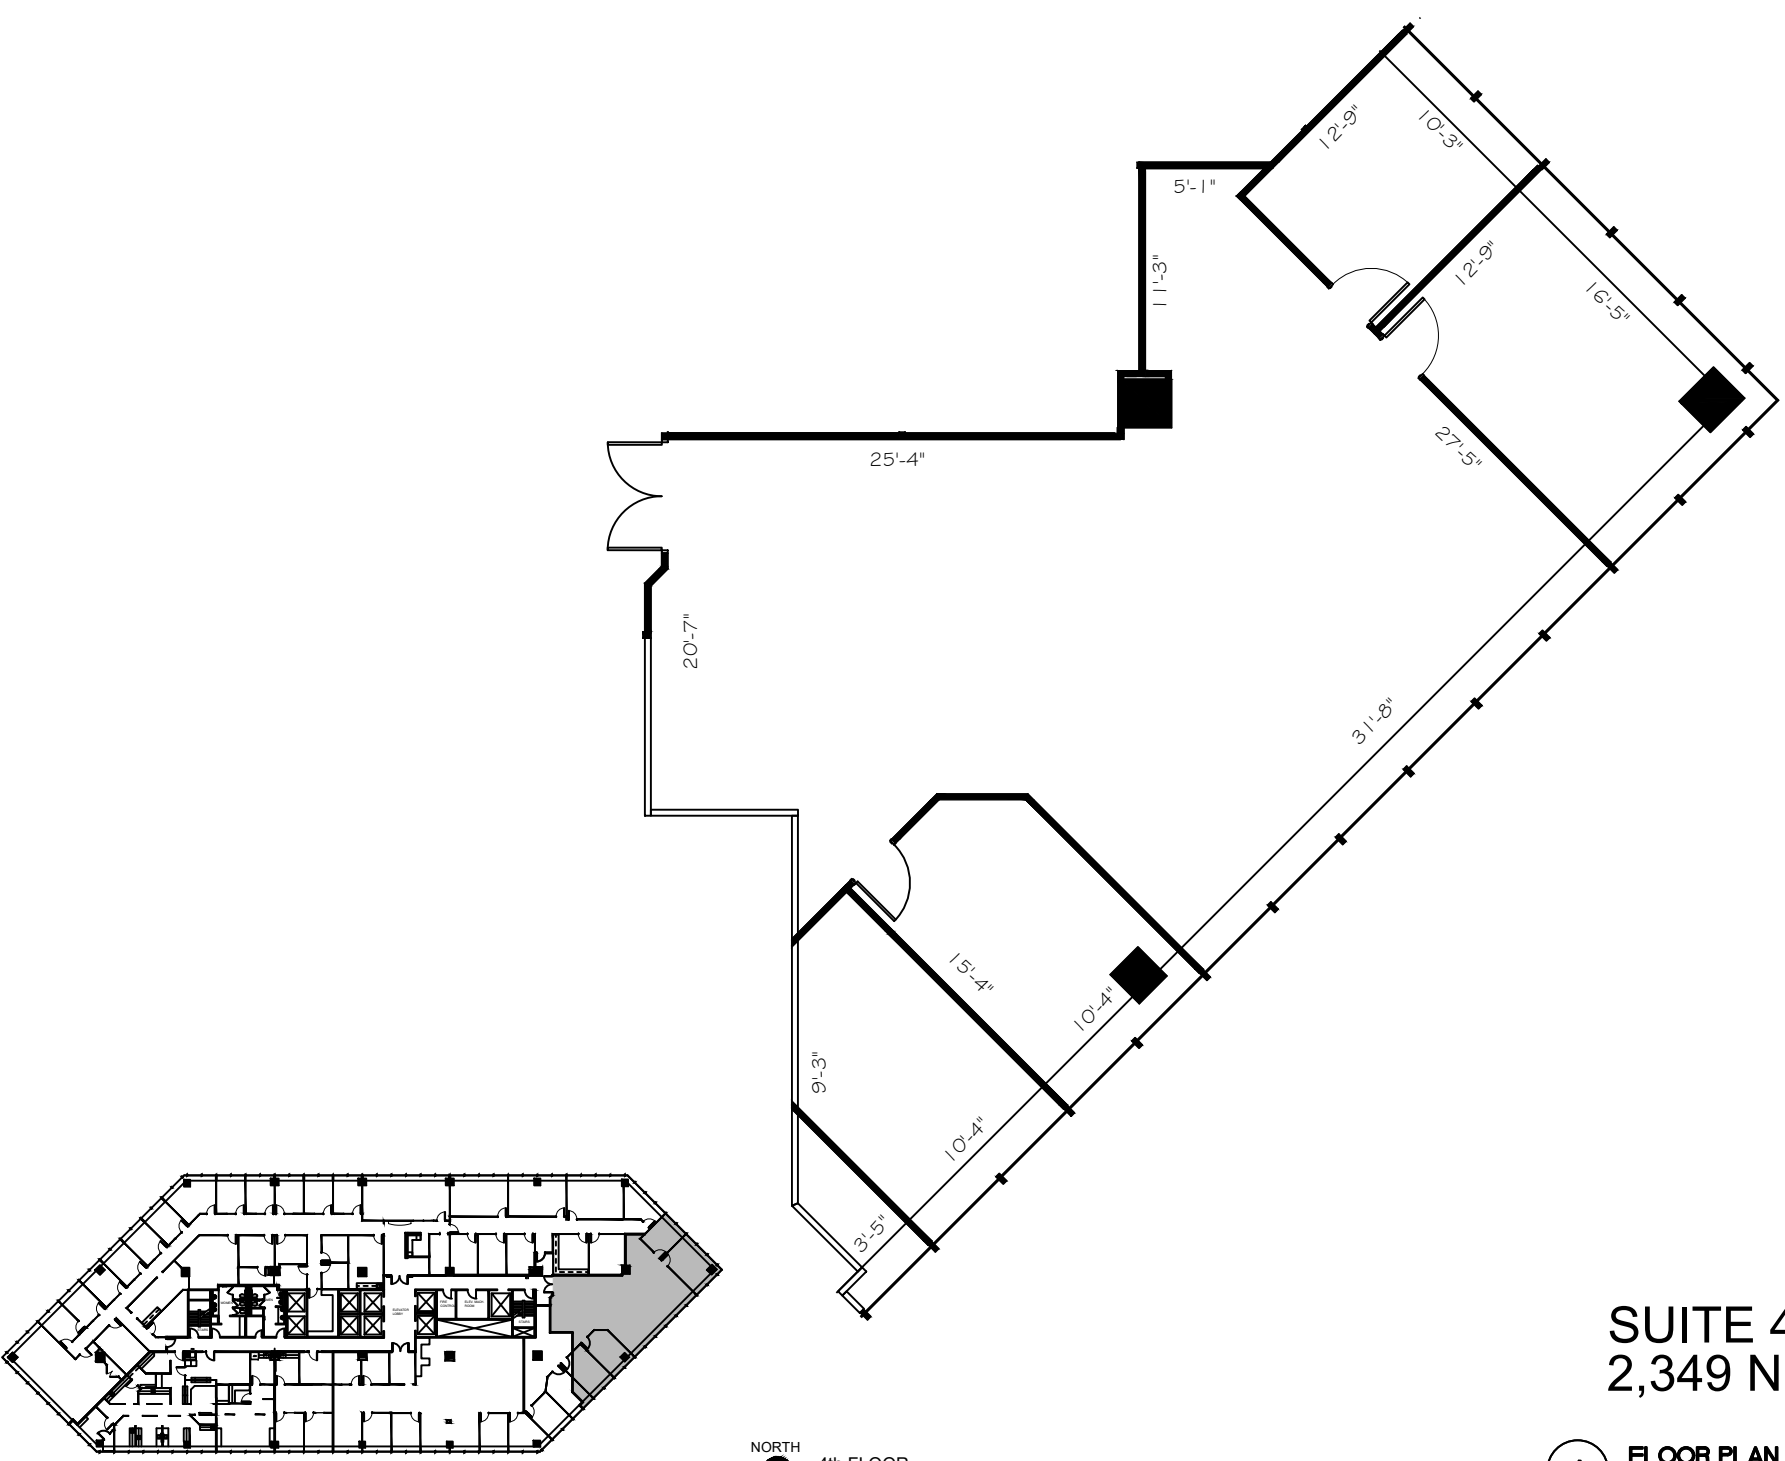

NORTH  
4th FLOOR  
KEY PLAN

1 FLOOR PLAN  
SCALE: 3/32"=1'-0"

FLOOR PLANS MAY NOT BE TO SCALE AND MAY NOT REFLECT EXISTING CONDITIONS AND SHALL NOT BE RELIED UPON AS SUCH