
TOP PROFILE



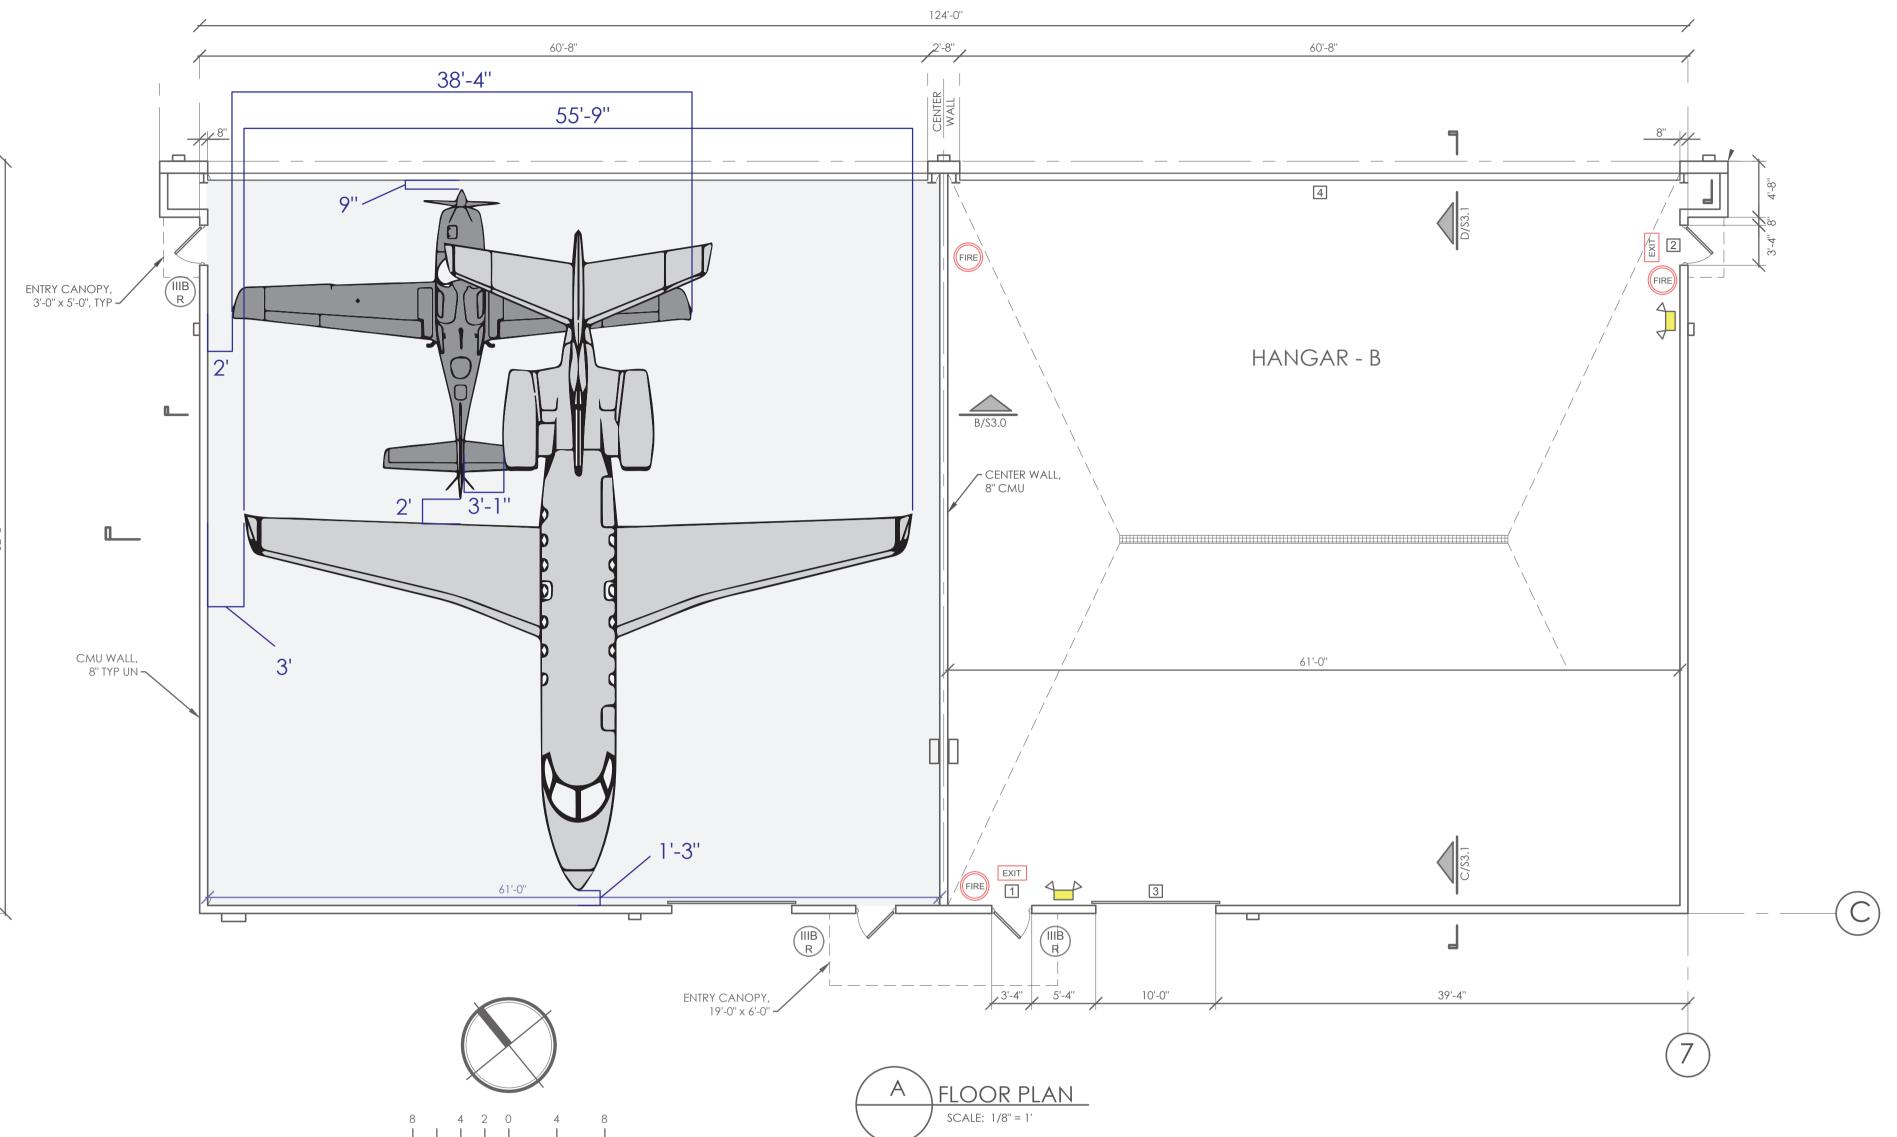

SCALE: 1/8"=1'-0"

Proper & O'LegapProper & O'LegapProper & O'LegapData of the second structural of the second structura		
DANIELE PLOATE DANIELE PLOATE CIVILI DO ABER CIVILI DO ABER CIVILI		
IT IS A VIOLATION OF THE NEW YORK STATE EDUCATION LAW FOR ANY PERSON TO ALTER THESE PLANS, SPECIFICATIONS, OR REPORTS IN ANY WAY, UNLESS HE IS ACTING UNDER THE DIRECTION OF A LICENSED PROFESSIONAL ENGINEER. P&O #: 21153.0 DATE : 08/10/2022 DRAWN BY: DBP APPROVED BY: DBP REVISIONS: DATE DESCRIPTION 11-9-22 REVISED PER PB COMMENTS 1-24-23 REVISED PER CONCOM		
6-1-23 2-14-24	REVISED PER DPI CO	
	HANGARS 4 PLANES AIRPORT ROAD PROJECT	BRISTOL COUNTY, MASSACHUS
	AIRPOF	C/O NEW BEDFORD
FLOOR PLAN		
	A1.	1