



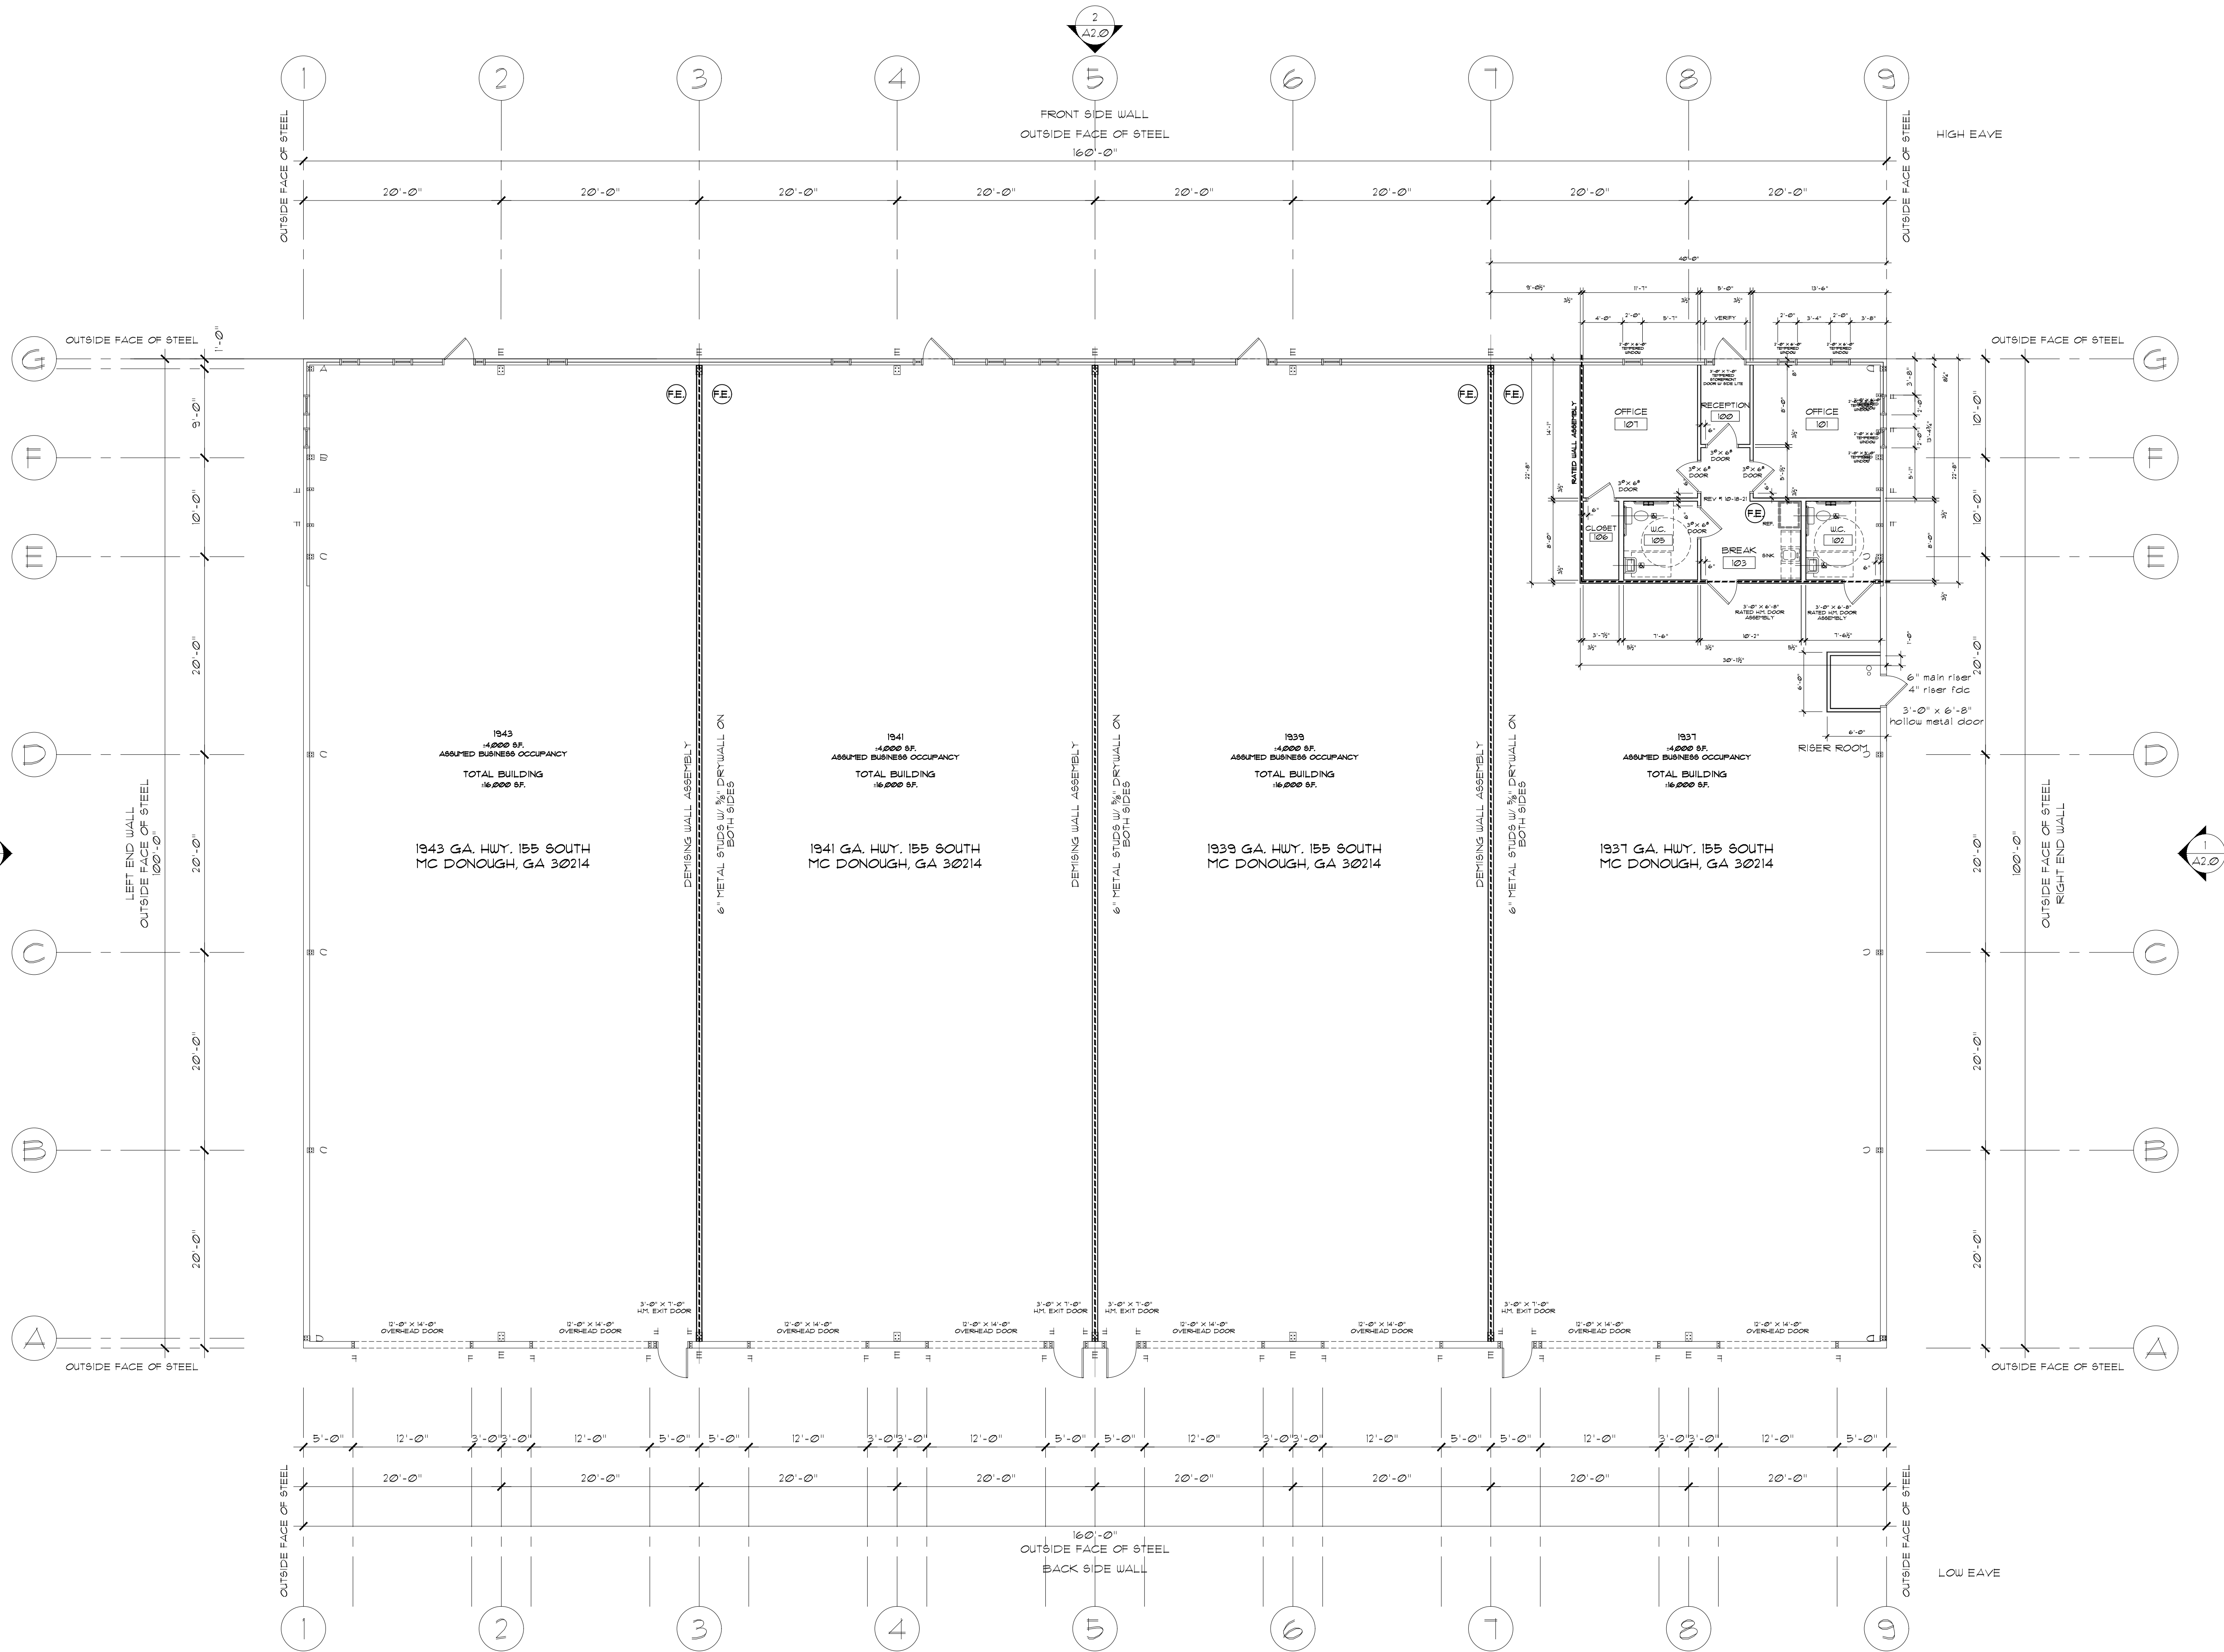

1 BUILDING FLOOR PLAN
1/8"=1'-0"

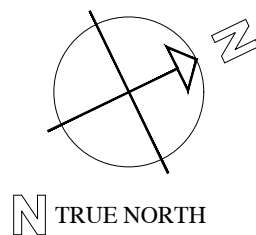

Date:	Issue:
08-23-22	Progress Set
05-16-22	Construction Issue Set
06-14-22	REV #1 A-H-J Comments
09-26-22	REV #2 A-H-J Comments

Sheet Name:

BUILDING
FLOOR PLAN

Date: 05-09-22

Project No: 2022-0000

Sheet No:

A1.2