


18' 69" 45

ST. HELENS AVE

DOYLES PUBLIC HOUSE
NEXT DOOR

6'4" REZ ASSEMBLY (BEER)

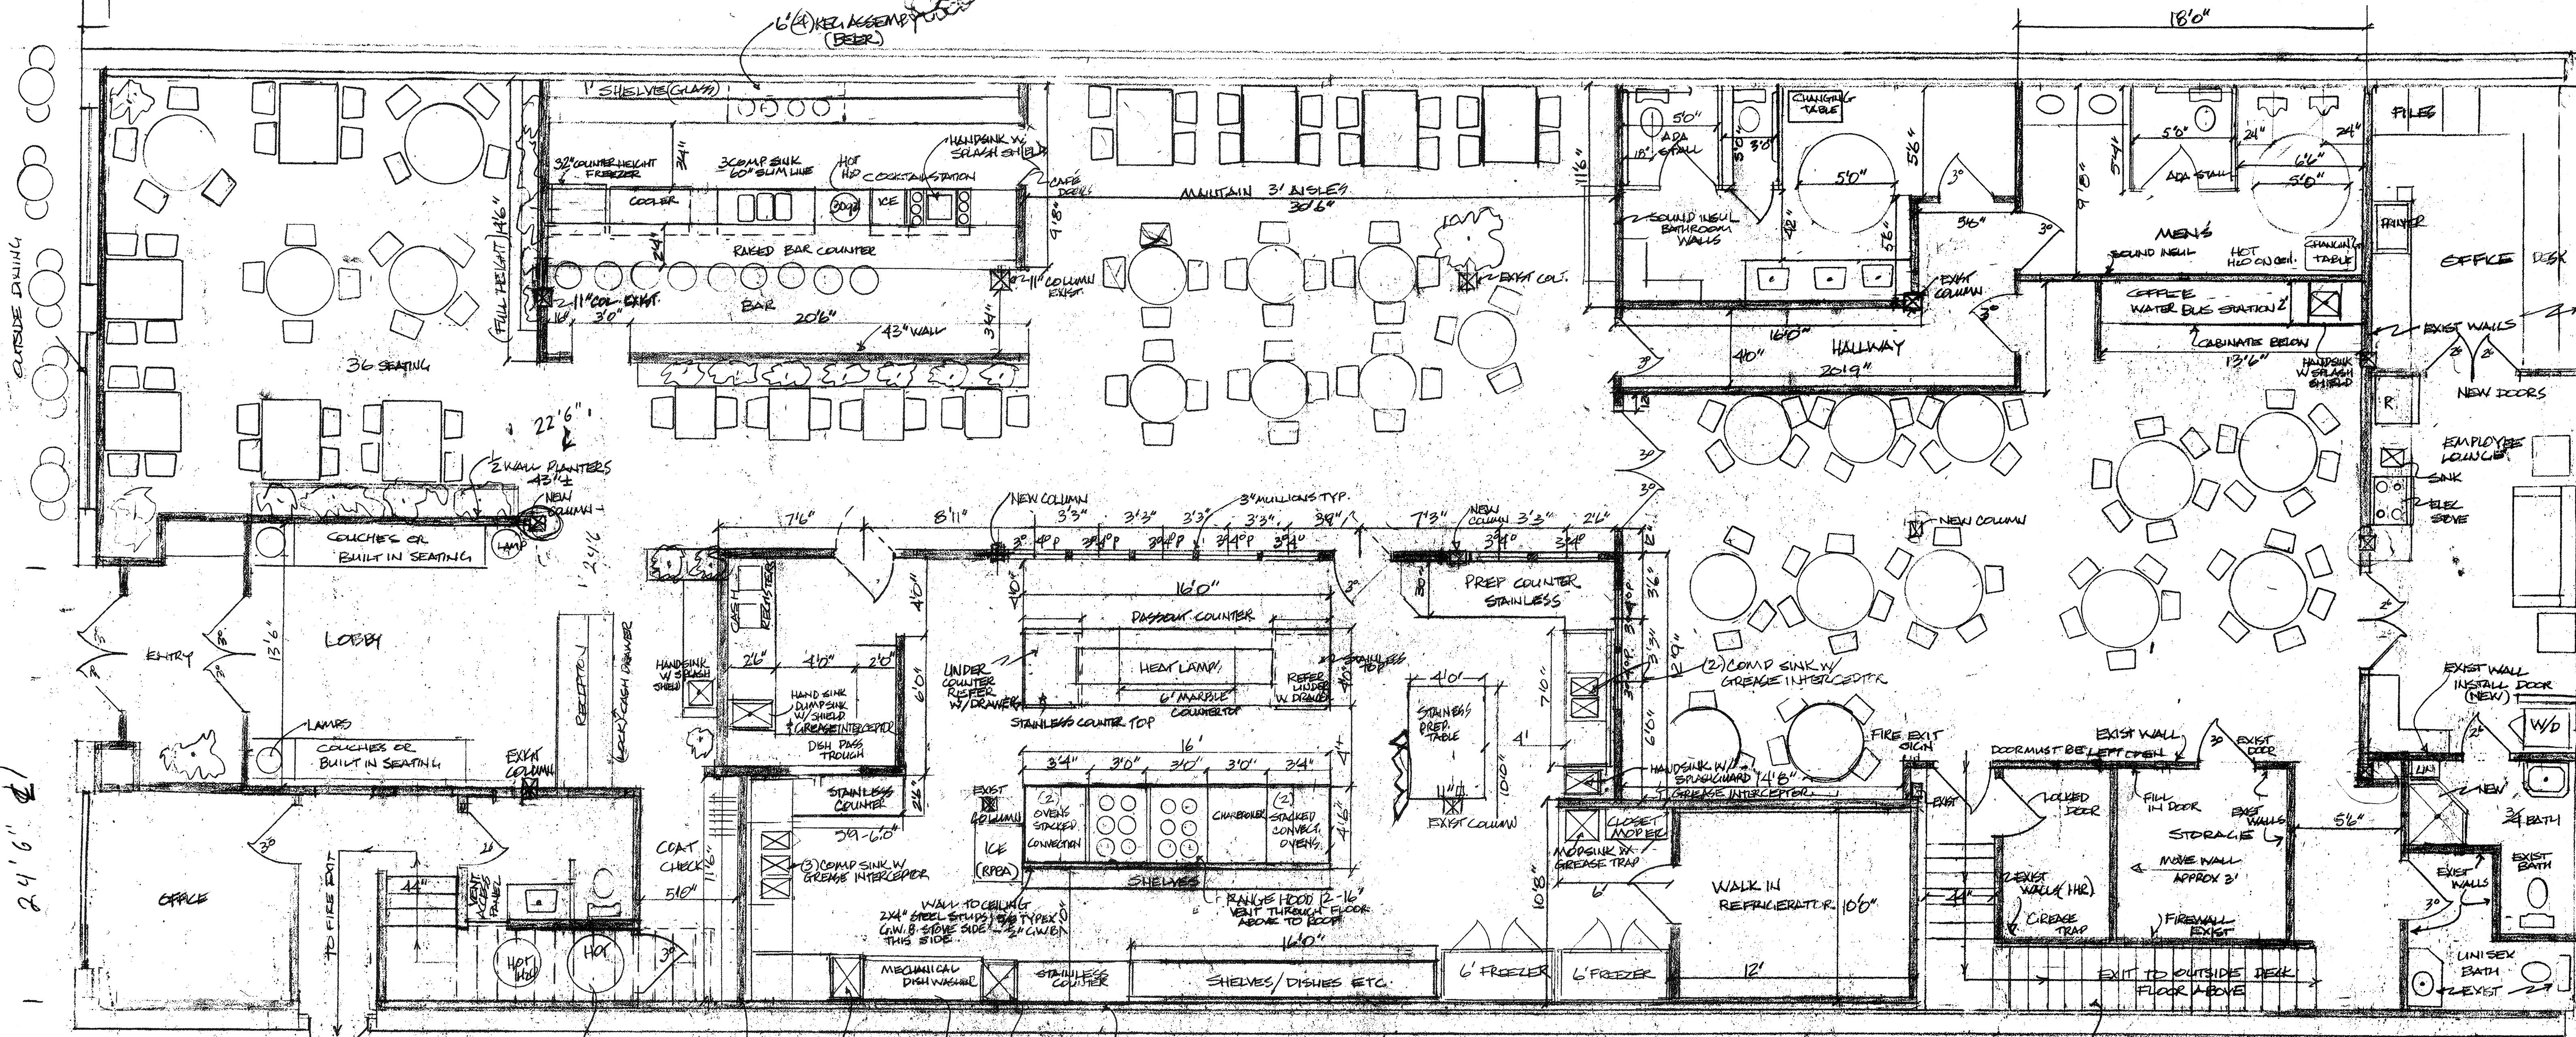

24'6"

LOBBY

OFFICE

FLOOR PLAN 1/4" = 1'
TOTAL SEATING 150±
STADIUM ESTRO

PARKING LOT
THIS SIDE BLD.

9855692

Beam Short
Post Long
90° Brackets

STADIUM ESTRO 204 ST. HELENS TACOMA, WASH			
SCALE: 1/4" = 1'	APPROVED BY:	DRAWN BY: J2	
DATE: 5/16/04		REVISED 5/17/04, 22, 30	
FLOOR PLAN			
JOHN AVSKOG BS10552			DRAWING NUMBER 1