

SOUTH ELEVATION


SCALE: 1" = 30'-0"


RGA

210 Progress, Suite 220 Irvine, CA 92618

FX 949-341-0922

Office of Architectural Design

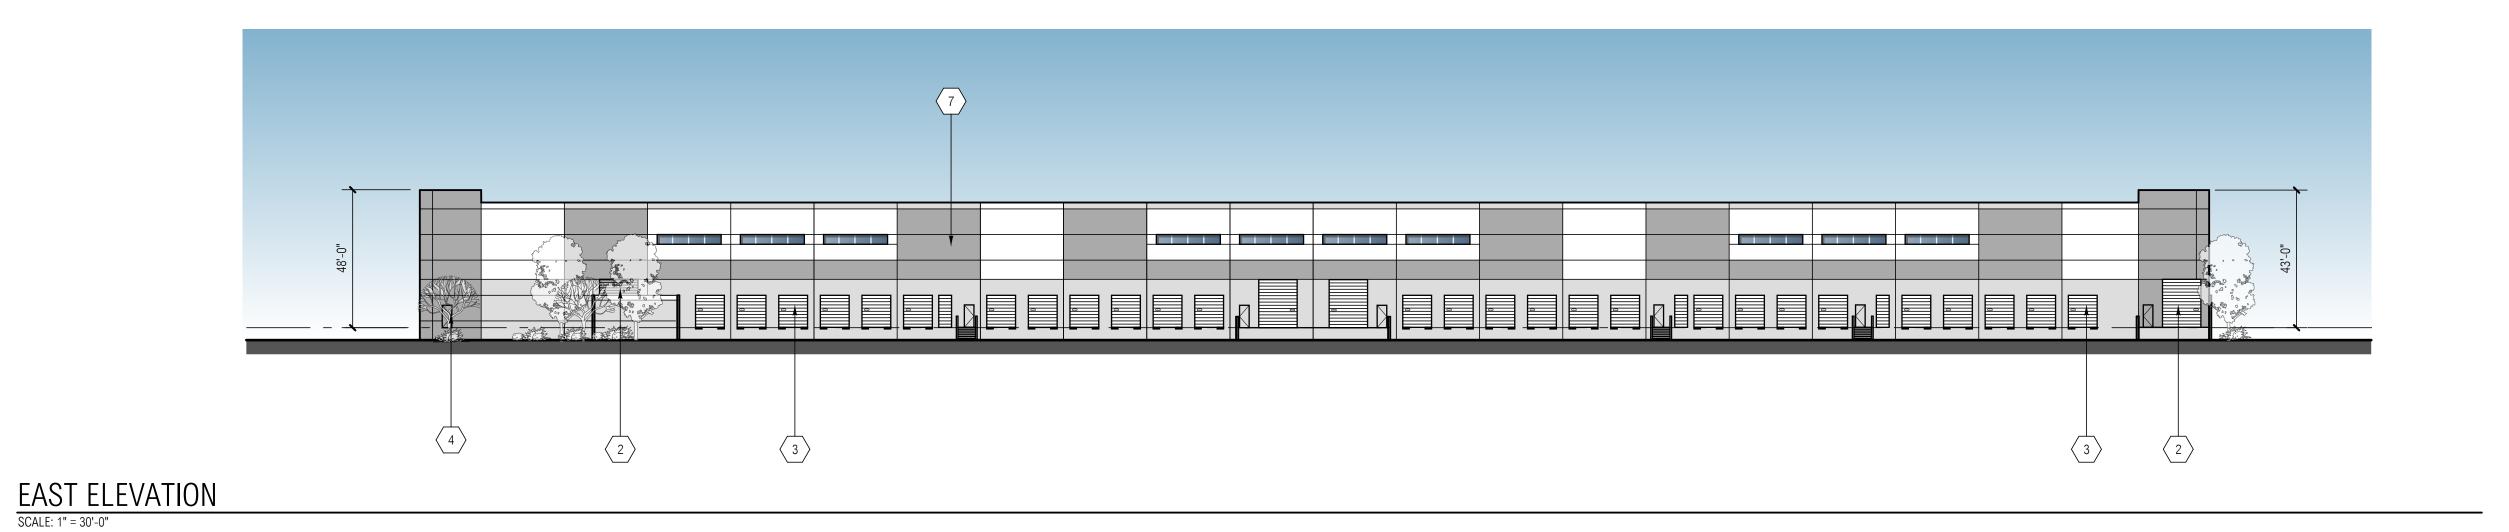


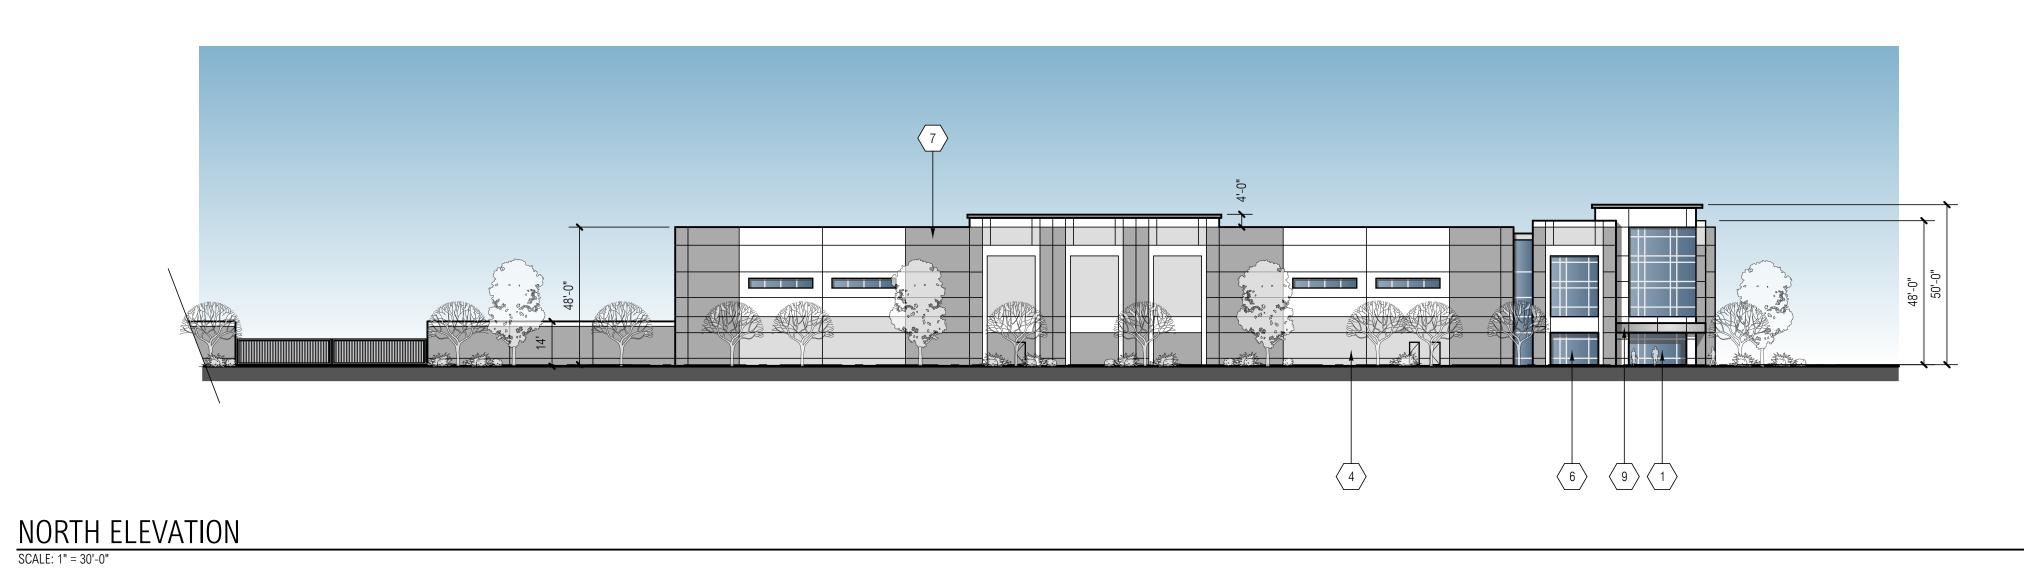

## DHS - LA - PHASE 1

00000 LITTLE MORONGO ROAD, DESERT HOT SPRINGS

**EXTERIOR ELEVATIONS** 

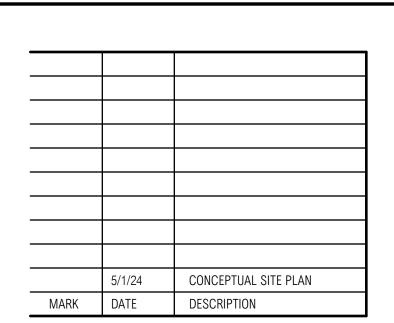

1. PRIMARY ENTRANCE.

4. 3' X 7' PAINTED METAL MAN DOOR.

9. ALUM. ENTRY TRELLIS CANOPY.

NOTES:

5. 2" WIDE X 3/4" DEEP HORIZONTAL / VERTICAL REVEAL.

8. PROPOSED FUTURE TENANT SIGNAGE LOCATION.

FINISH SCHEDULE:

6. BLUE GLASS IN ANODIZED ALUMINUM STOREFRONT FRAME SYSTEM.

7. PAINTED CONCRETE TILT-UP EXTERIOR WALL CONSTRUCTION.

2. PAINTED 12' WIDE X 14' HIGH LEVEL VERTICAL LIFT TRUCK DOOR, FACTORY PAINTED

3. PAINTED 9' WIDE X 10' HIGH VERTICAL LIFT TRUCK DOOR, FACTORY PAINTED WHITE.

FIELD COLOR

SW-7063 NEBULOUS WHITE

MEDIUM ACCENT COLOR

DARK ACCENT COLOR SW-7664 STEELY GRAY

BRUSHED STAINLESS

GLASS - PRIMARY WINDOW PPG SOLARCOOL PACIFICA

PROPOSED PACKAGE UNIT ———

BUILDING PARAPET HEIGHT —

TILT-UP BUILDING ——

SW-7072 ONLINE

TRELLISES -

1. ALL ROOFTOP MECH. EQUIPMENT SHALL BE SCREENED FROM VIEW.

2. PROVIDE GRAFFITI RESISTANT COATING TO A HEIGHT OF 12 FEET ON THE WEST ELEVATION.

TYPICAL EQUIPMENT SCREEN LINE OF SIGHT

NOTE: LINE OF SIGHT TAKEN FROM 6'-0" ABOVE FINISH GRADE

RGA PROJECT NO:	23155.00
CAD FILE NAME:	23155-00-A3-1P
DRAWN BY:	MG
CHK'D BY:	CS
COPYRIGHT: RGA, O	FFICE OF ARCHITECTURAL DESIGN
SHEET TITLE	

