



- Option B: 15,000sf
- 3 dock high doors
 - 1 Drive-in Ramp

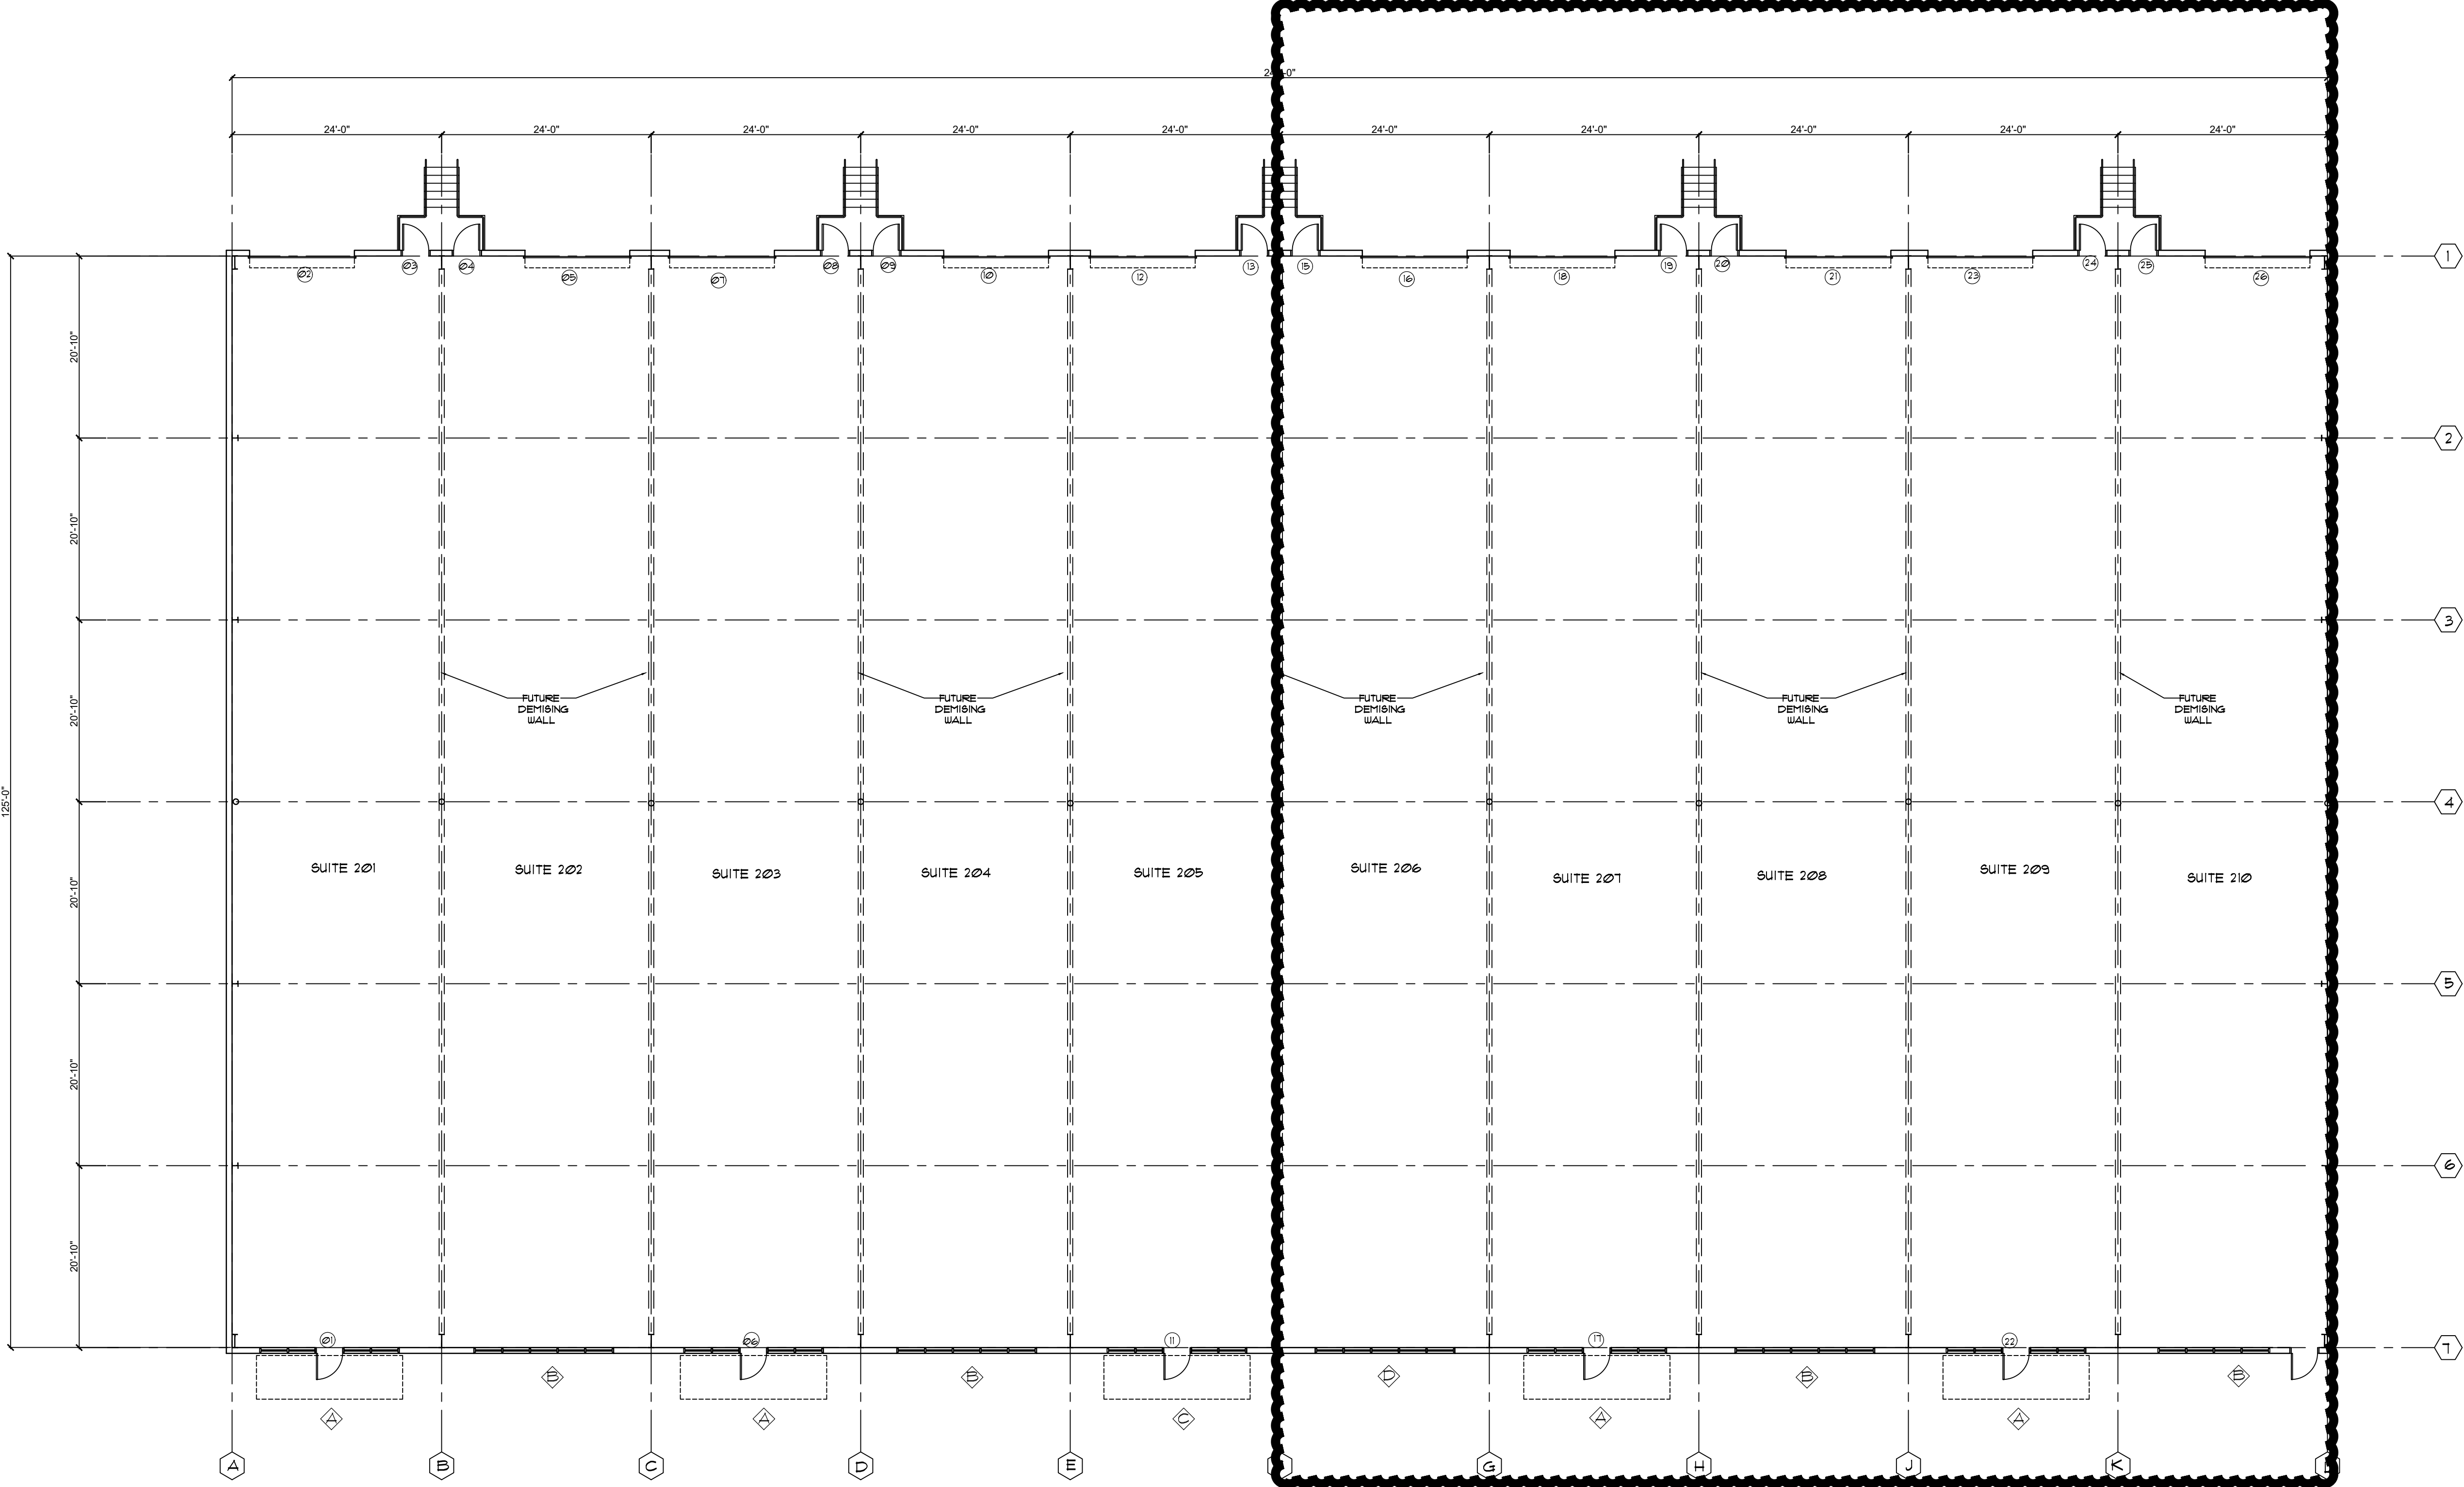

DIMENSIONED FLOOR PLAN
3/32"=1'-0"

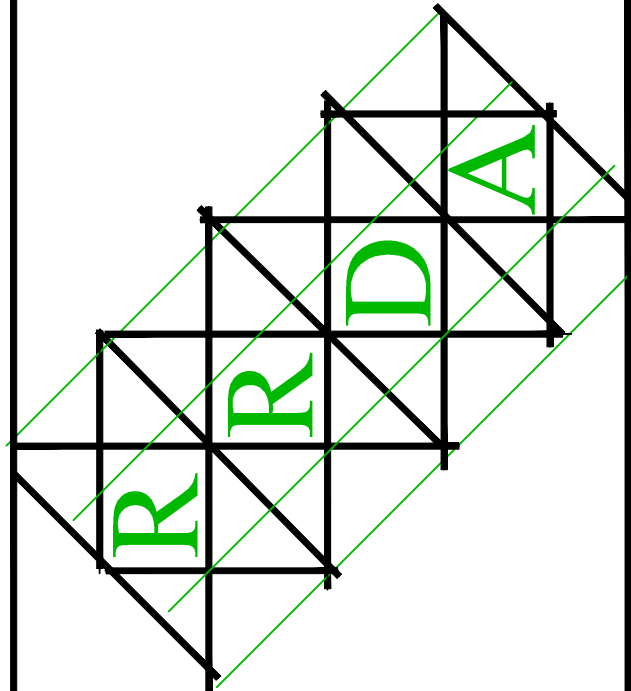

ROSE & REID DESIGN ASSOCIATES, P.C.
3670 RIVER HOLLOW RUN
PEACHTREE CORNERS, GEORGIA 30096
PHONE: 770-653-7732
RRDA@BELLSOUTH.NET


This drawing is the property of the architect and may not be reproduced or used without his written permission.

issue date/revisions



**NEWMAN SOUTH
INDUSTRIAL
PARK BUILDING #200**

30 ELLEN SIMS COURT
NEWMAN, GA. 30263

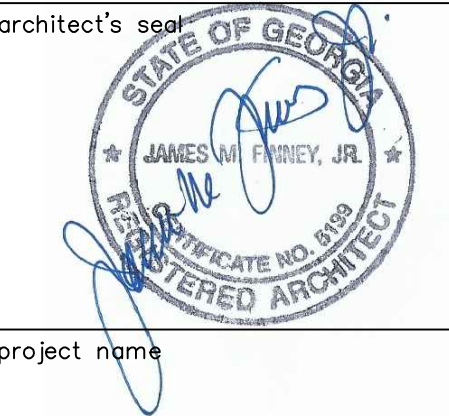

NEWMAN SOUTH
INDUSTRIAL PARK
BUILDING #200

sheet title
**DIMENSIONED
FLOOR PLAN**

drawn
JMF
checked
JMF
project no.
RRDA-24-021
date
08/05/2024

A-1
sheet no.