




GROSS INTERNAL AREA
FLOOR 1 4,949 sq.ft. FLOOR 2 4,948 sq.ft. FLOOR 3 570 sq.ft.
TOTAL : 10,466 sq.ft.
 SIZES AND DIMENSIONS ARE APPROXIMATE, ACTUAL MAY VARY.



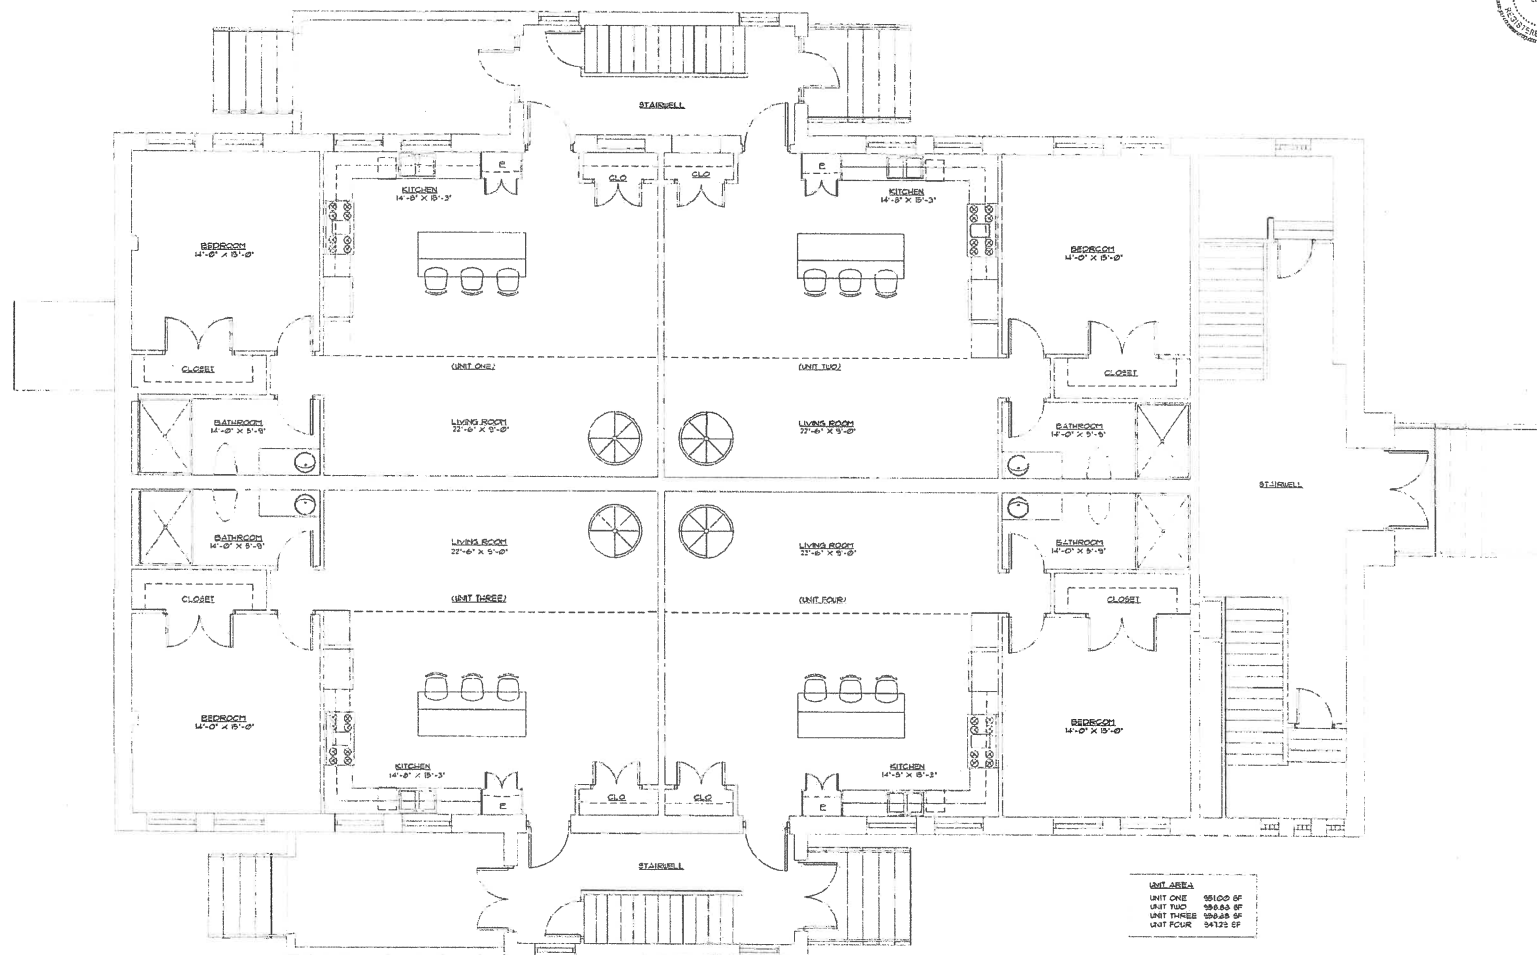

UNIT AREA	5510.0 SF
UNIT ONE	1360.0 SF
UNIT TWO	1360.0 SF
UNIT THREE	1360.0 SF
UNIT FOUR	1360.0 SF


REVISED FIRST FLOOR PLAN

SCALE 1/4" = 1'-0"



THIS PLAN IS THE PROPERTY OF MARK LESNER ARCHITECTS, INC. AND IS NOT TO BE REPRODUCED OR TRANSMITTED IN ANY FORM OR BY ANY MEANS, ELECTRONIC OR MECHANICAL, WITHOUT PERMISSION IN WRITING FROM MARK LESNER ARCHITECTS, INC.

 MARK LESNER ARCHITECTS	ST. JOSEPH CONDOMINIUMS 311 WEST 15TH STREET LORAIN, OH 44021	
	Scale: 1/4" = 1'-0" Date: 03/08/23 Revisions:	Job Number: 2209 Drawn:
	25 of 21	
	25 of 21	

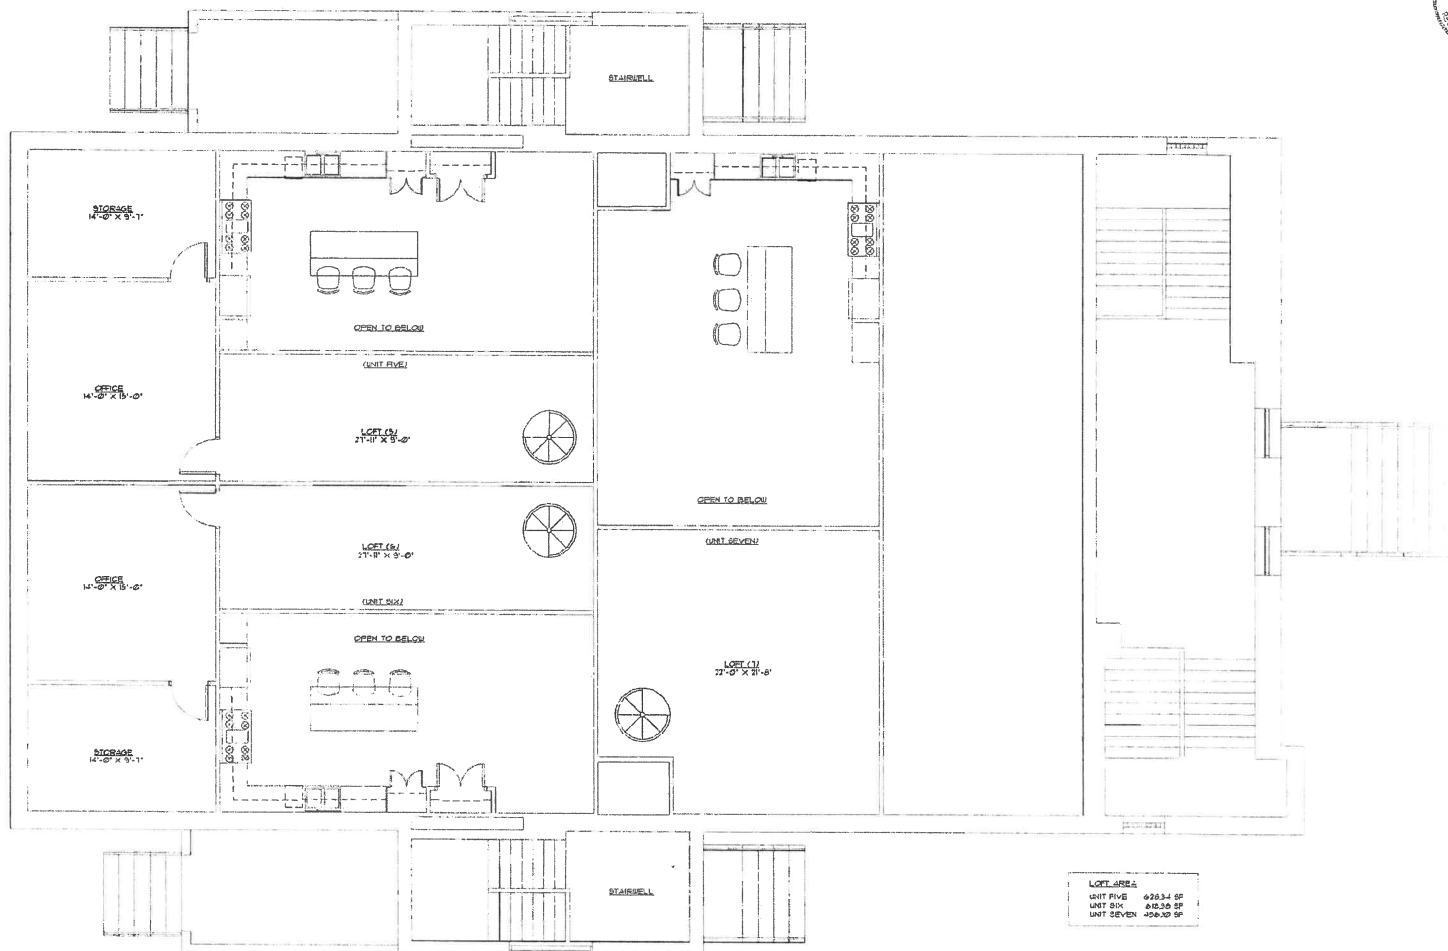

LOFT PLAN UNITS 5, 6, 7
SCALE 1/4" = 1'-0"



THIS DRAWING IS A PRELIMINARY DESIGN AND IS NOT TO BE USED FOR CONSTRUCTION WITHOUT THE WRITTEN APPROVAL OF MARK LESNER ARCHITECT, INC.




MARK LESNER
ARCHITECT, INC.

MARK LESNER
ARCHITECT, INC.
1111 W. 12TH STREET
COLUMBUS, OHIO 43219
(614) 462-1234

ST. JOSEPH CONDOMINIUMS
311 WEST 15TH STREET
LORAIN, OH 44093

Scale:	Date:	Job Number:
	08/22	2209
Revisions:		Sheet:
		50 of 51

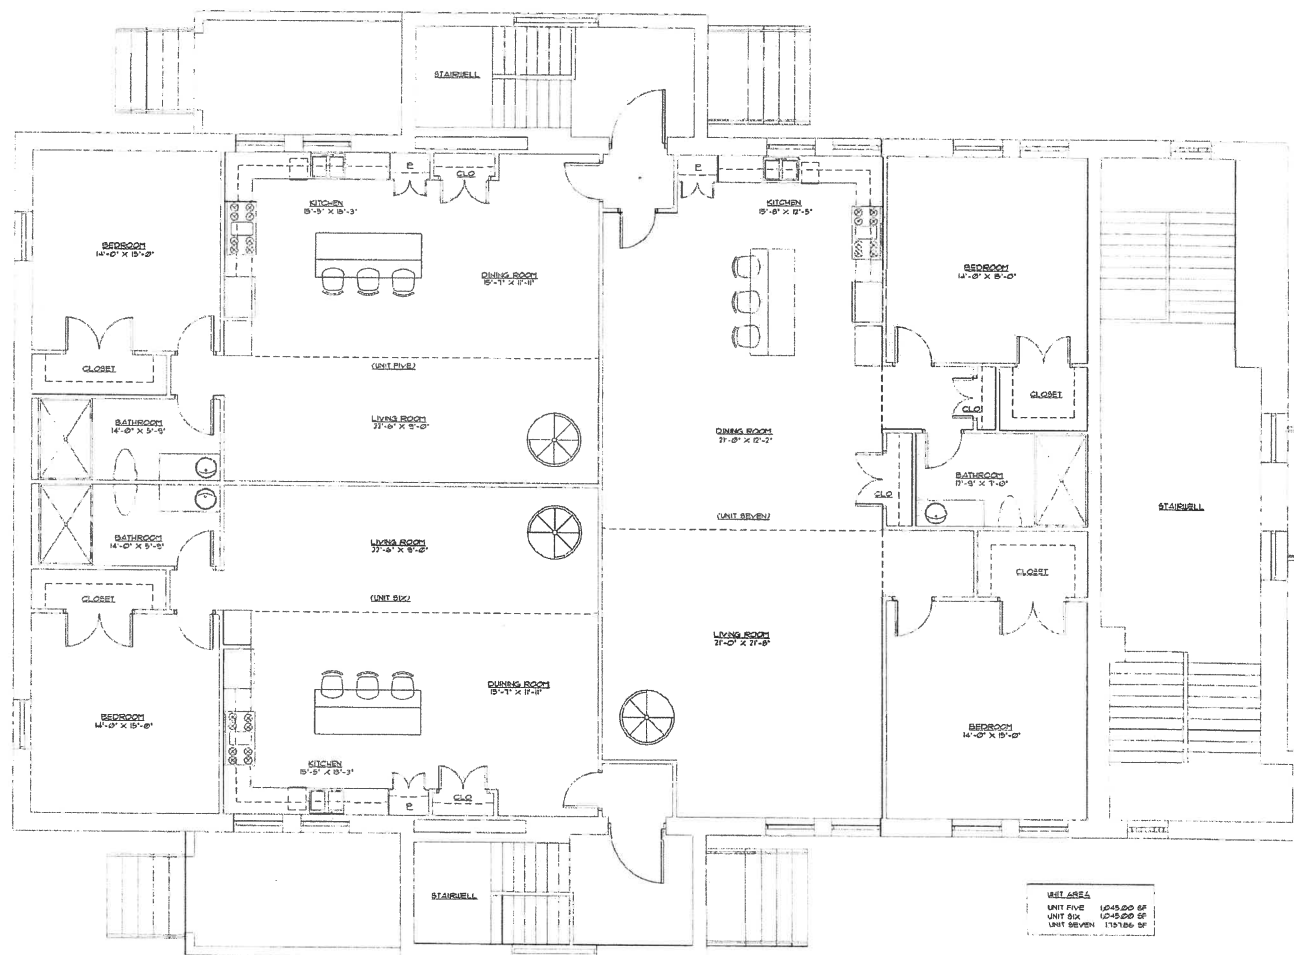

UNIT AREA	
UNIT FIVE	1045.00 SF
UNIT SIX	1045.00 SF
UNIT SEVEN	1045.00 SF

REVISED SECOND FLOOR PLAN

30'-0" x 11'-0"



NOT TO SCALE
 ALL DIMENSIONS IN FEET AND INCHES
 EXCEPT WHERE SHOWN OTHERWISE



MARK LESNER
 ARCHITECT, INC.

REGISTERED ARCHITECT
 STATE OF OHIO
 NO. 1752

ST. JOSEPH CONDOMINIUMS
 317 WEST 15TH STREET
 LORAIN, OH 44095

Scale:	Date:	Job Number:
Revisions:	03/10/23	2305
		Drawn:

30' x 11'