


1,813 S.F



**BUILDING 1 - SECOND FLOOR PLAN**

SCALE: 1/4" = 1'-0" **2**

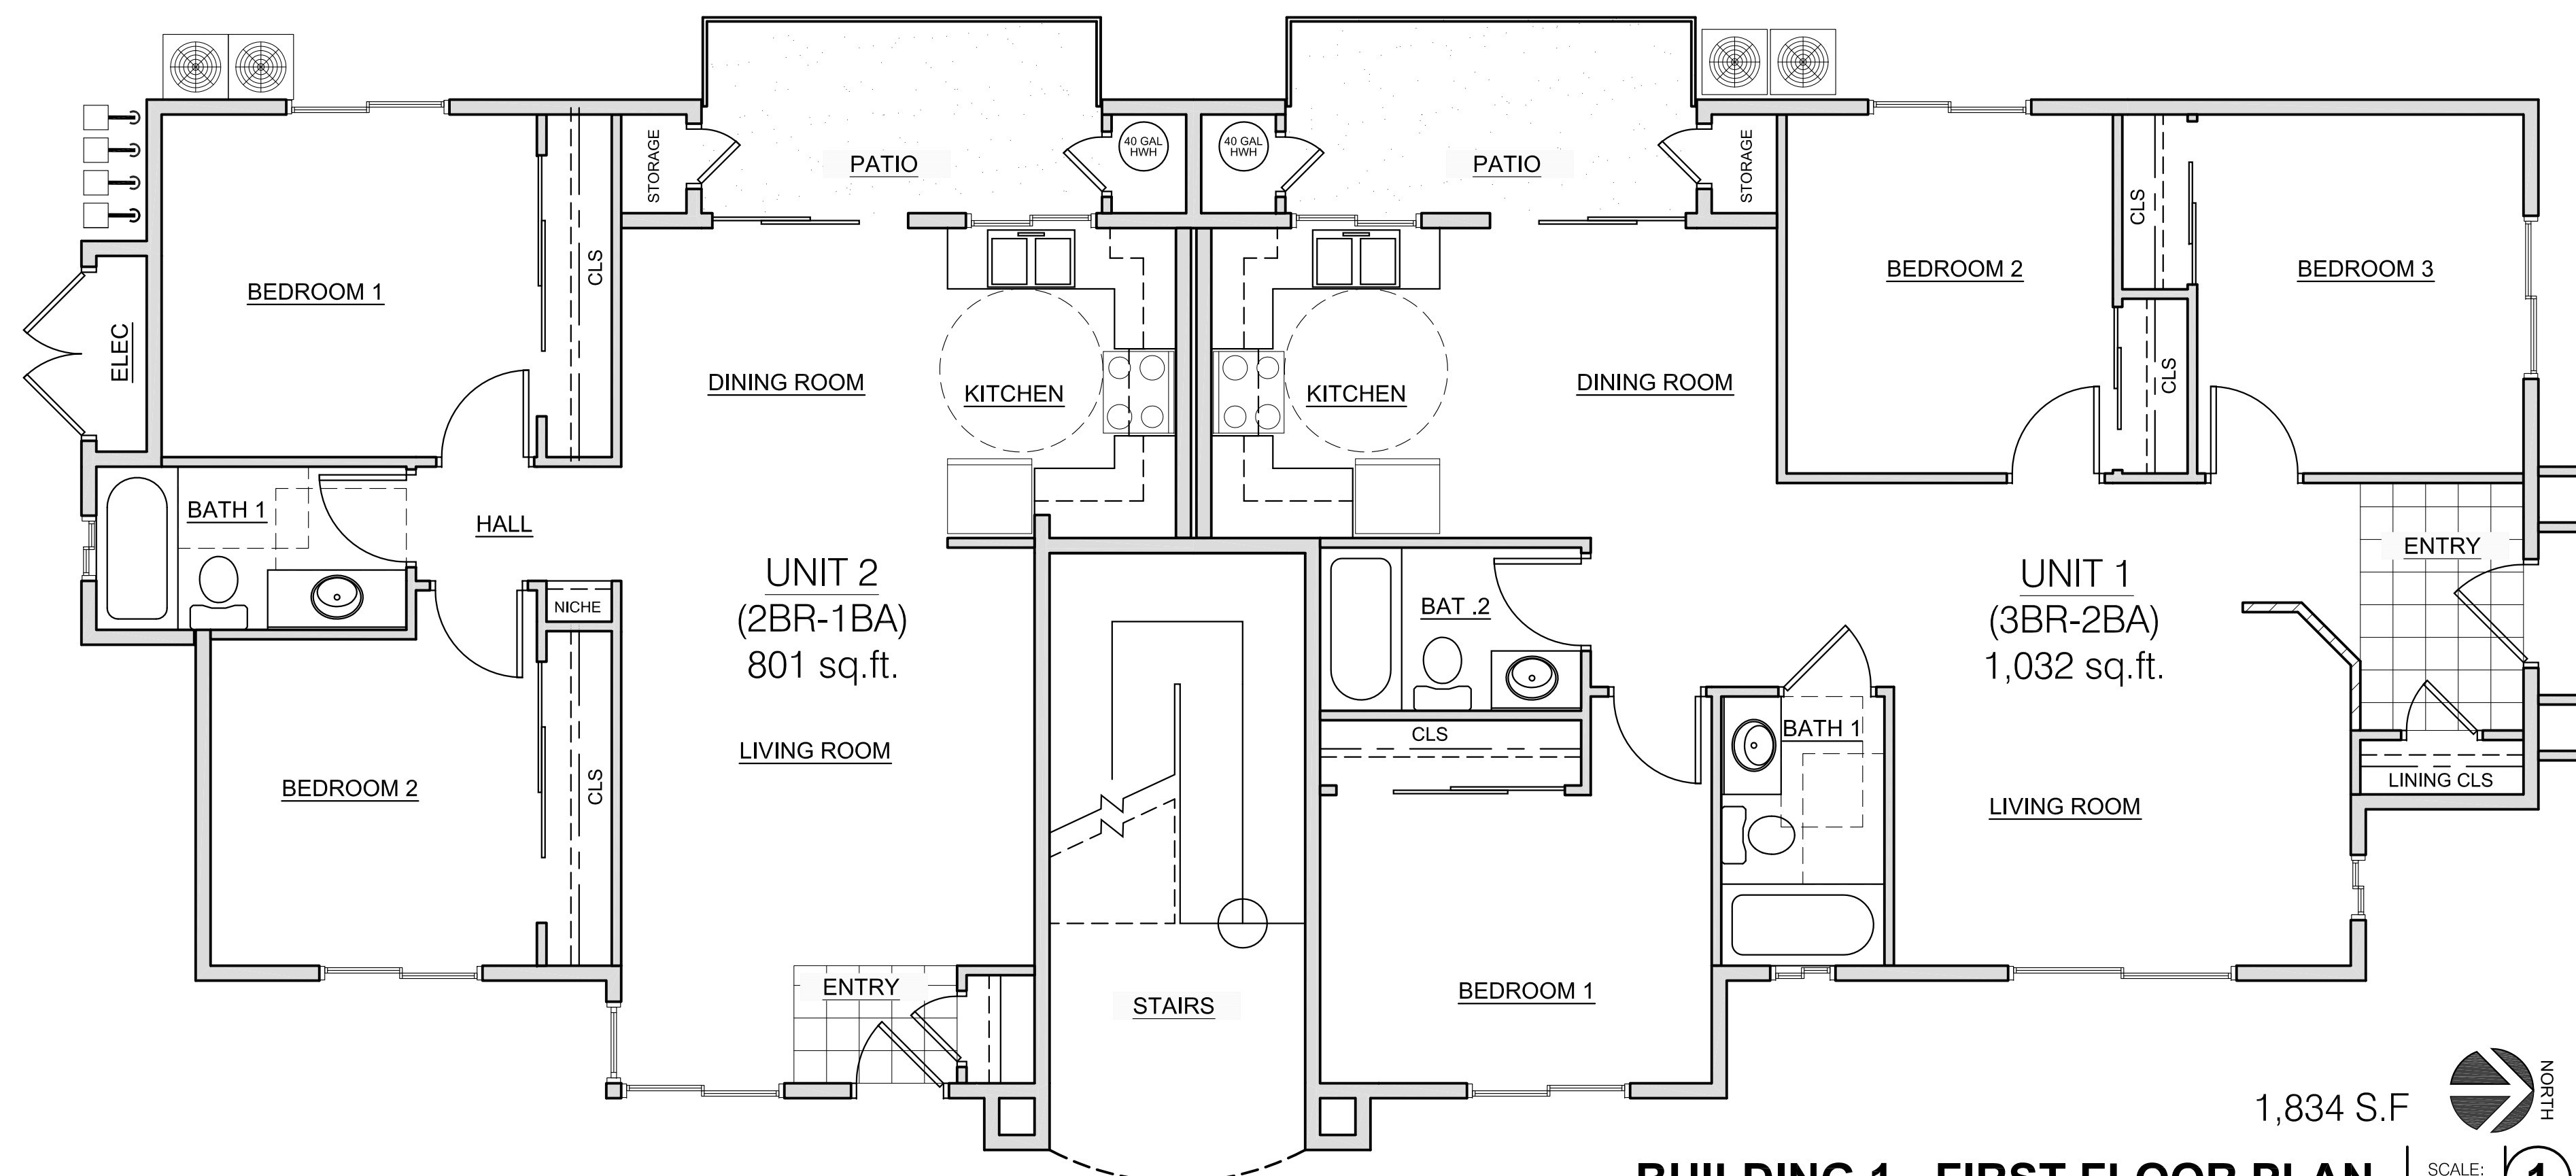

1,834 S.F




**BUILDING 1 - FIRST FLOOR PLAN**

SCALE: 1/4" = 1'-0" **1**



**PROPOSED NORTH ELEV - BLD'G "1"**

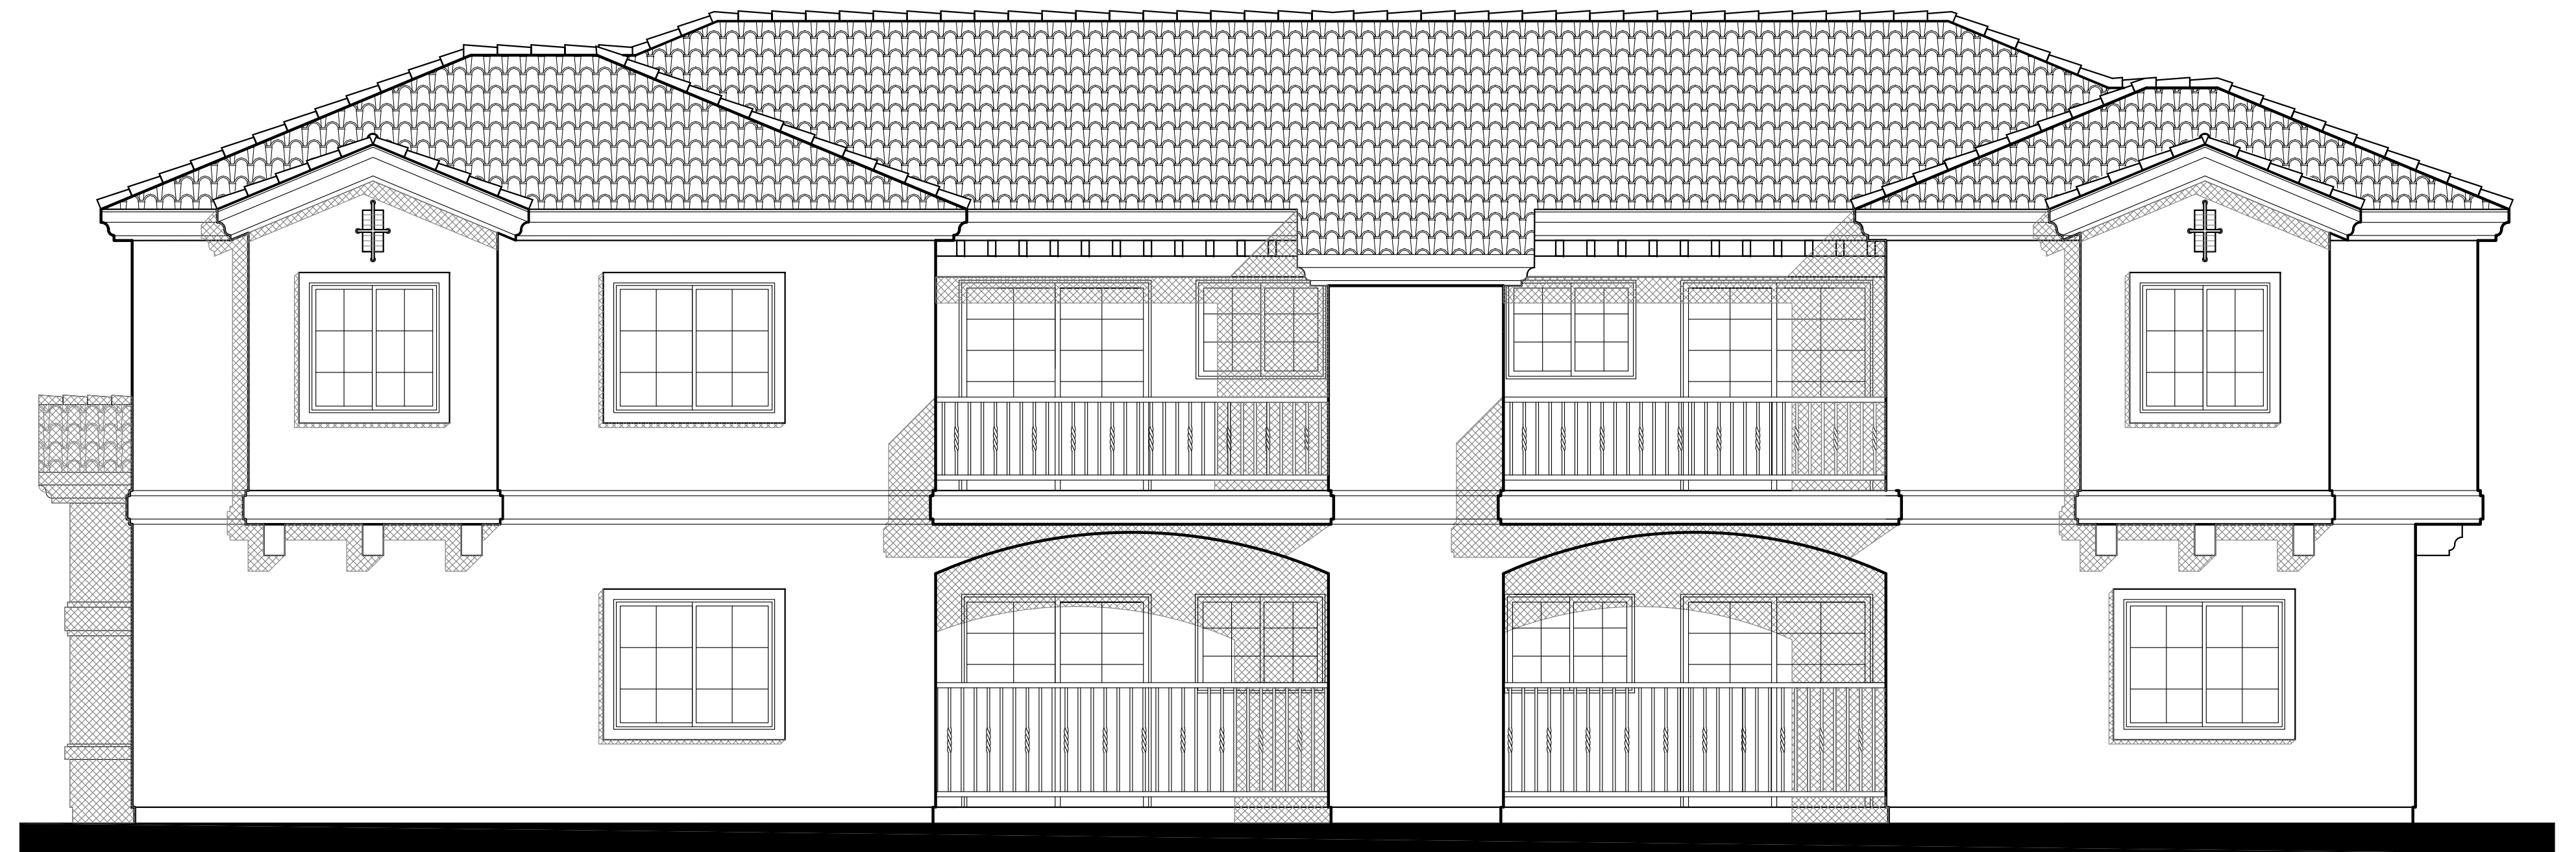

**PROPOSED WEST ELEVATION - BLD'G "1"**



**PROPOSED SOUTH ELEV - BLD'G "1"**



**PROPOSED EAST ELEVATION - BLD'G "1"**