



ARCHITECTURE
MASTERPLANNING
INTERIOR DESIGN
IMAGE DESIGN

916 WEST FIFTH ST.
SUITE 200
CHARLOTTE, NC 28202
TEL. 704.342.9876
FAX. 704.334.4246



SHELL PACKAGE




REV.	DATE	DESCRIPTION
1	MARCH 28, 2008	DATE
2	04900.22	PROJECT NO.
3		TITLE


ELEVATIONS

DRAWING NO.


A-2.1

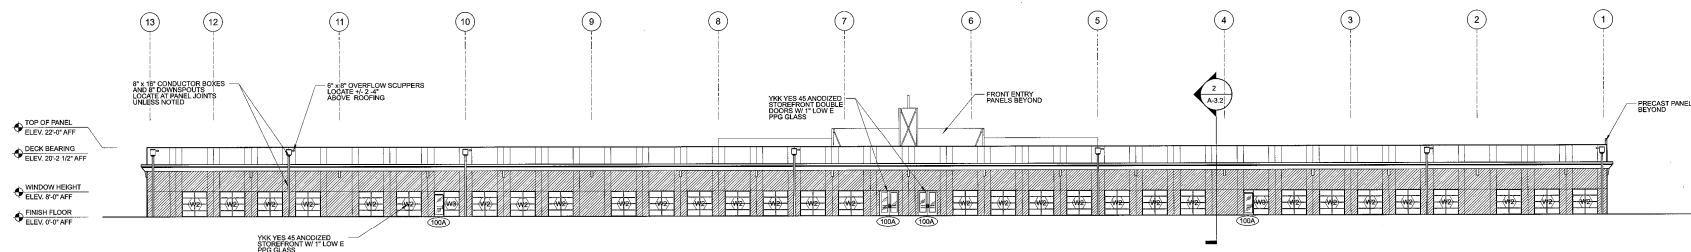


4 NORTH ELEVATION
SCALE: 1/8" = 1'-0"

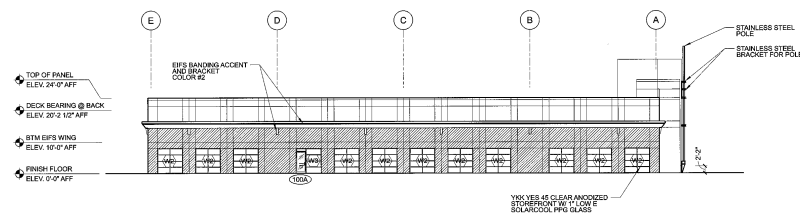

2 WEST ELEVATION
SCALE: 1/8" = 1'-0"

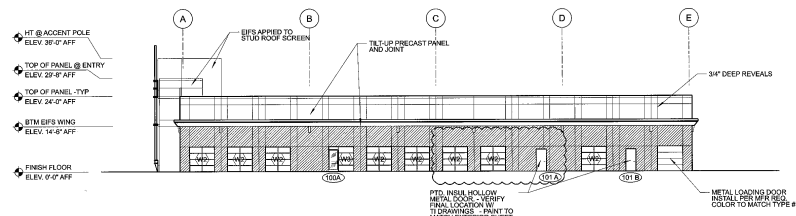

3 EAST ELEVATION
SCALE: 1/8" = 1'-0"

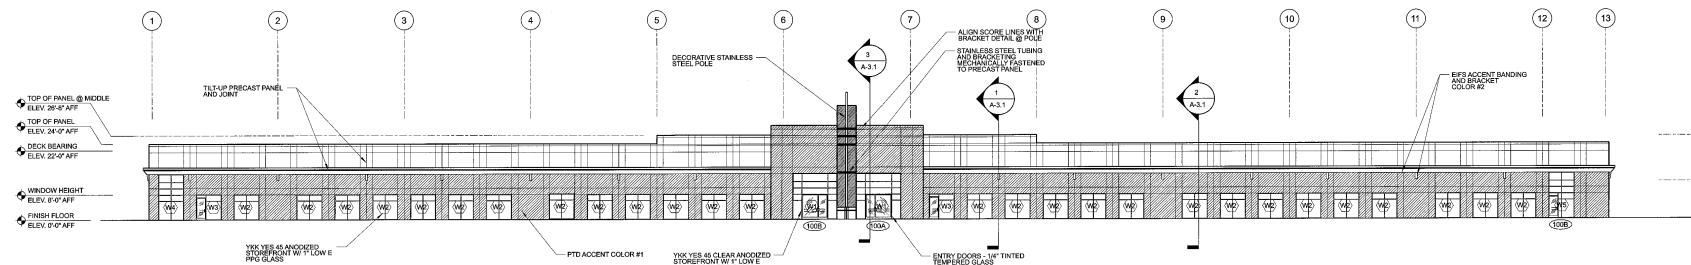

1 SOUTH ELEVATION
SCALE: 1/8" = 1'-0"