


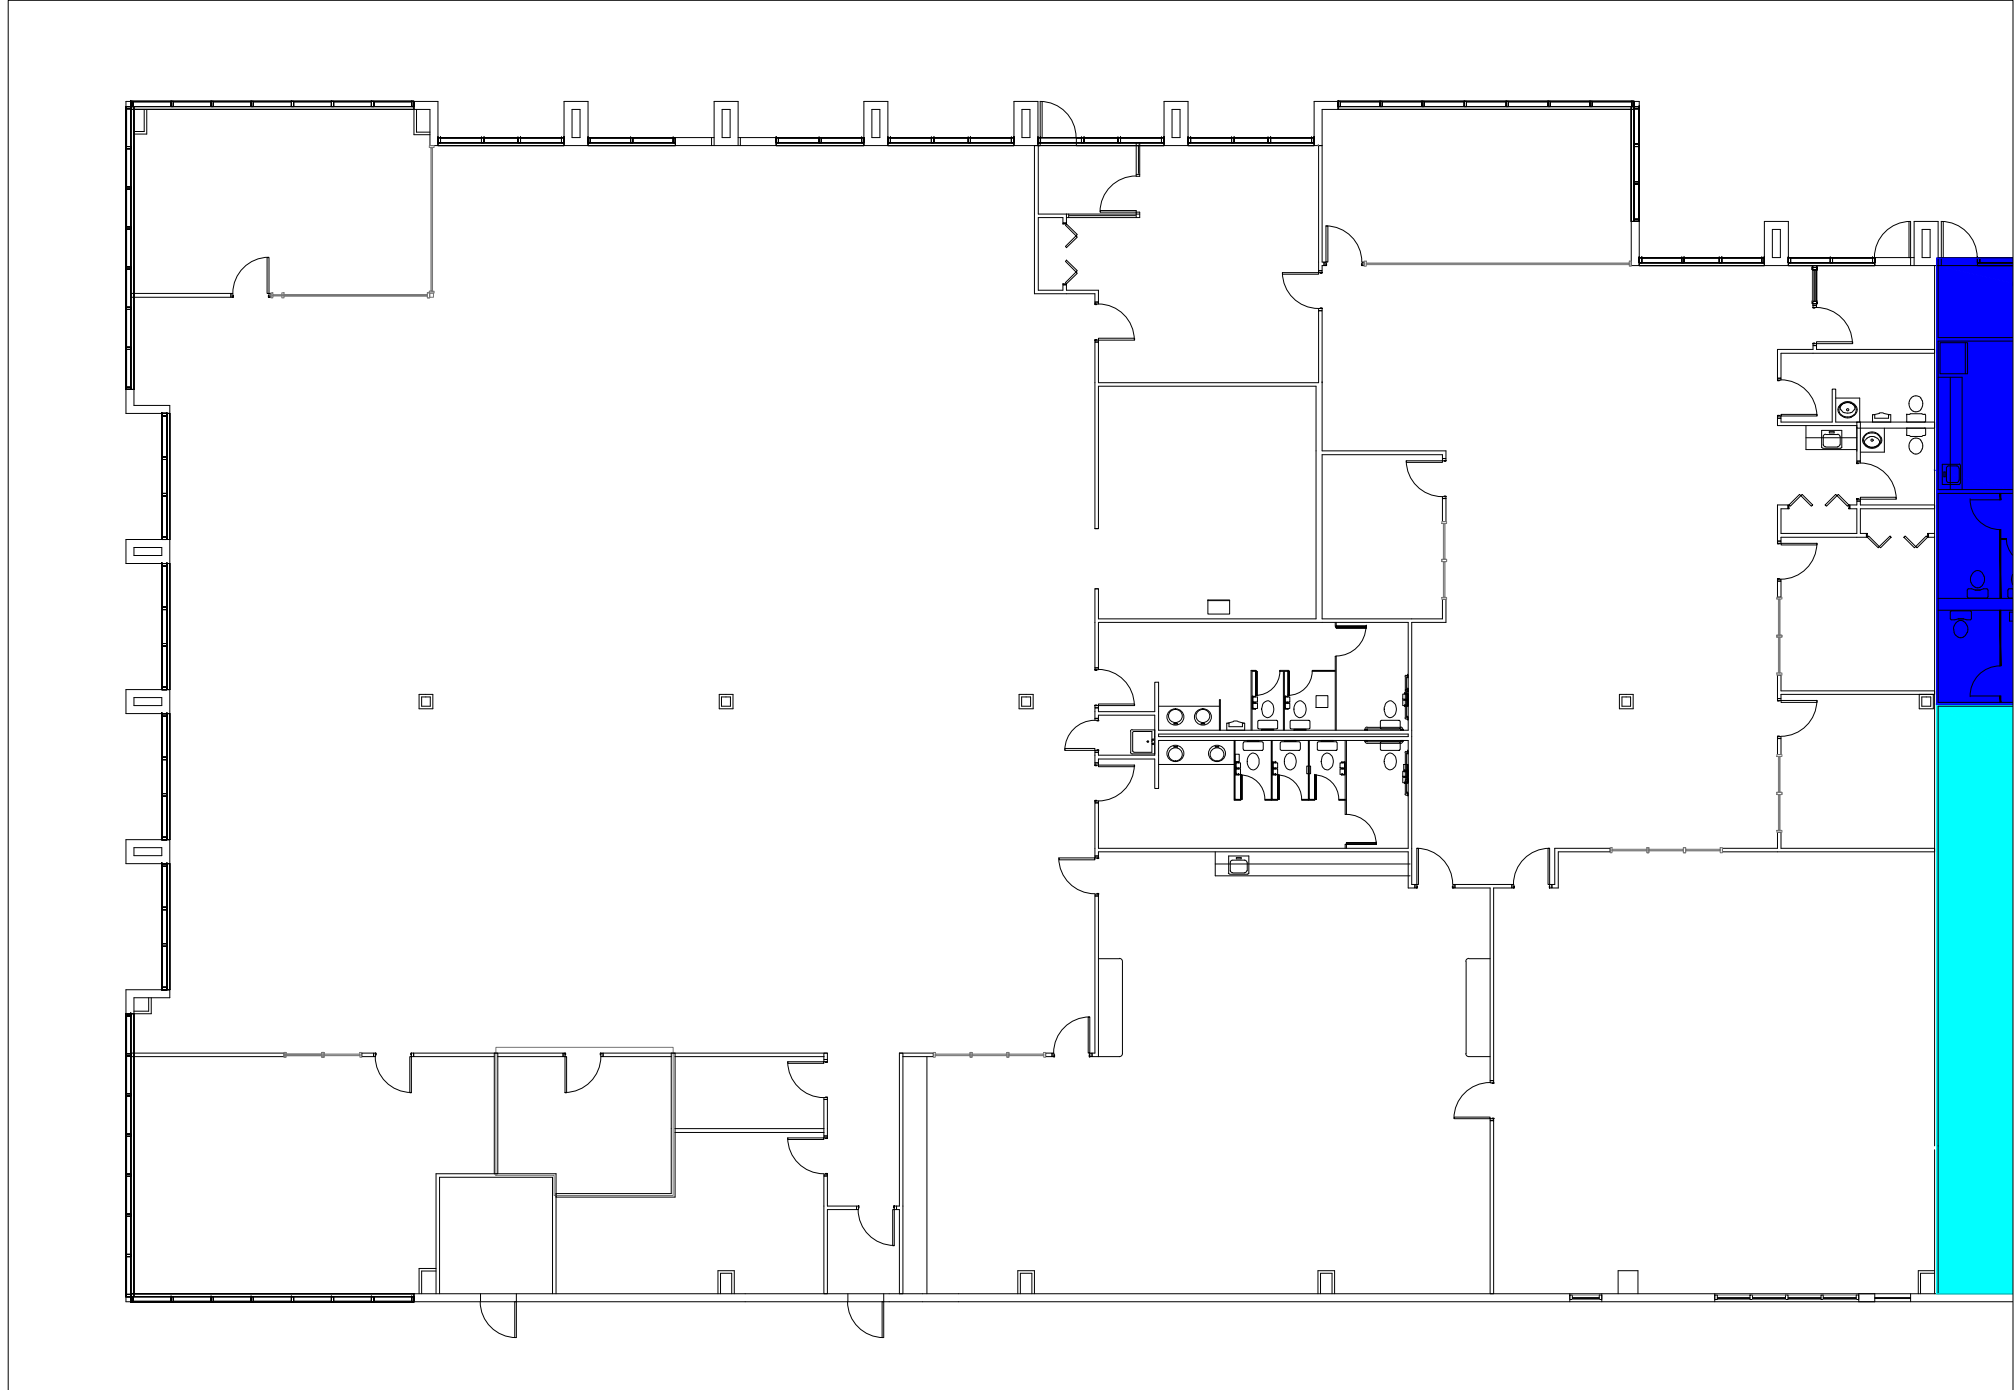

BUILDER / DEVELOPER / REAL ESTATE BROKER  
 1525 CORPORATE WOODS PKY.  
 SUITE 100  
 UNIONTOWN, OHIO 44685  
 330-896-3253  
 WWW.CAMINCORP.COM

REVISIONS

AKRON  
 CANTON  
 BUSINESS  
 CENTER 1

1530 CORPORATE WOODS PARKWAY  
 SUITE 100  
 UNIONTOWN, OH 44685



FLOOR PLAN  
 14,286 SF

Project Number XX-XXX  
 Date 4/20/20

A-01

Scale 1/16" = 1'-0"