



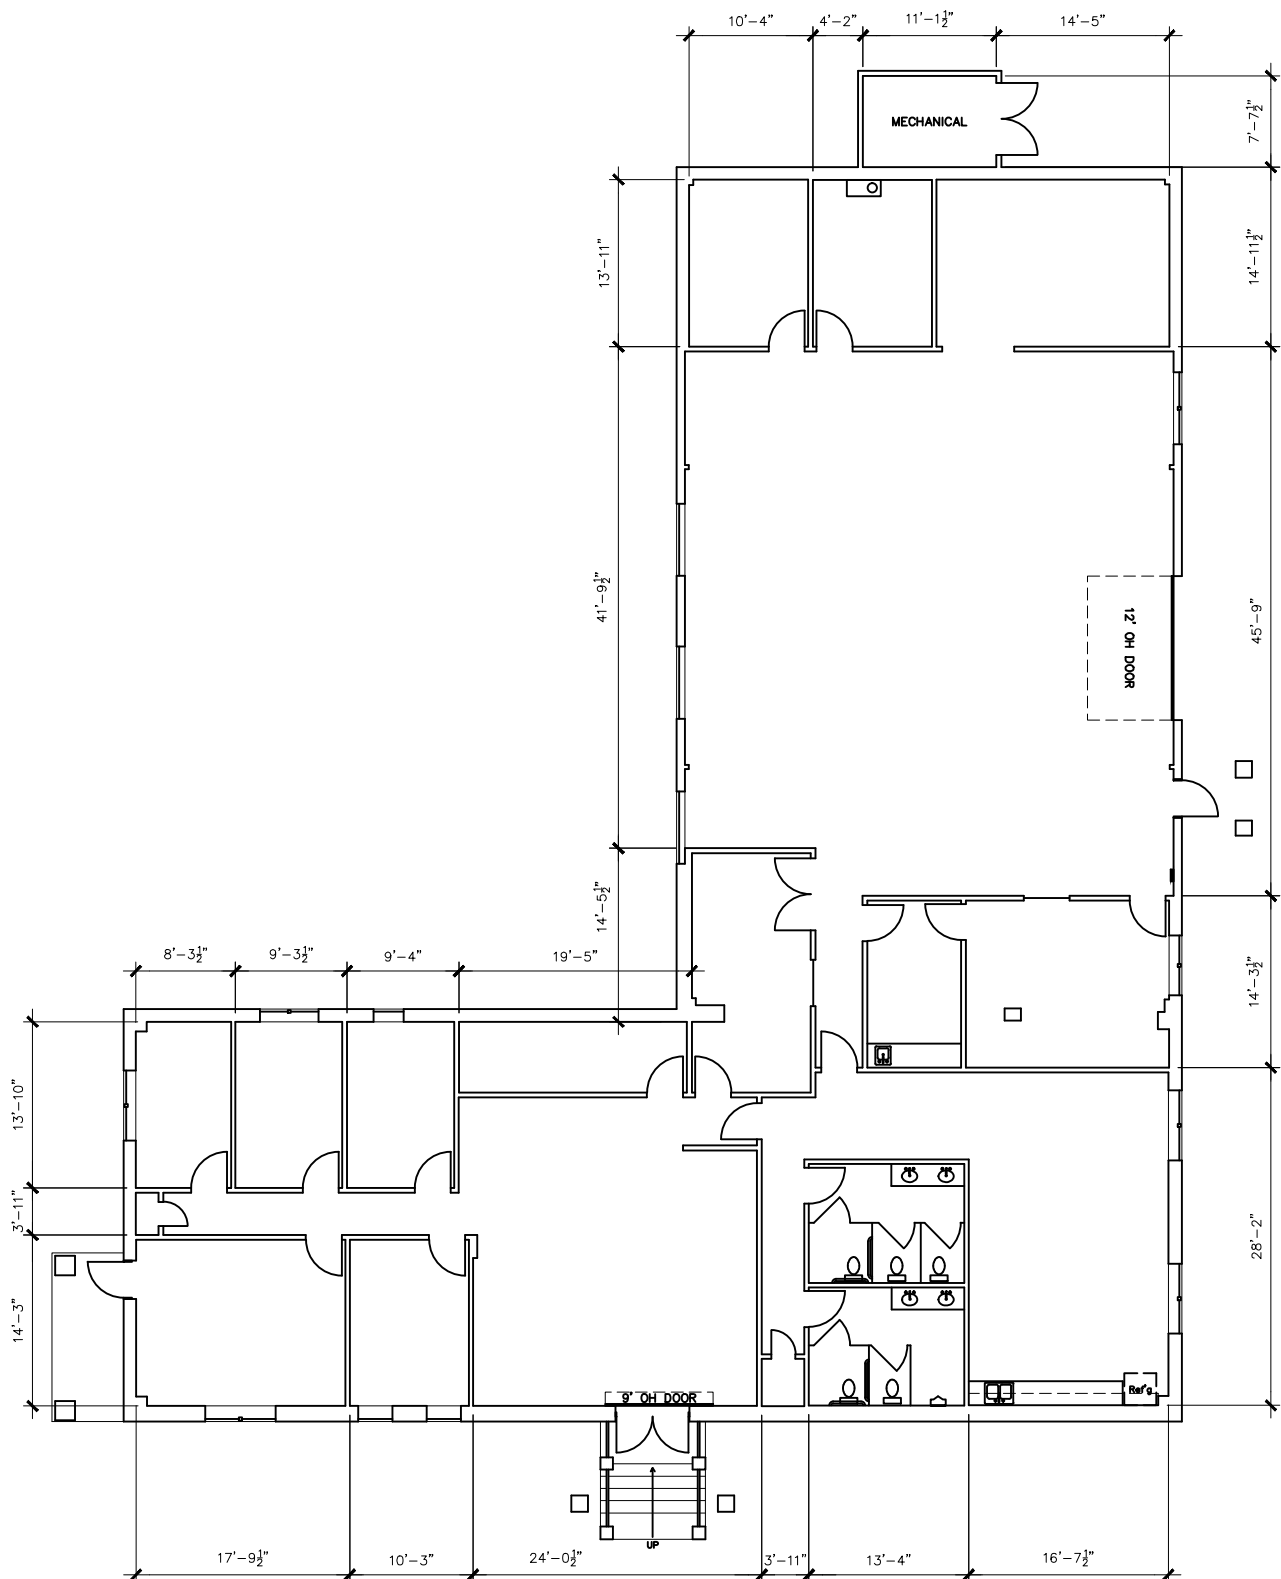

SCALE: 1/16" = 1'-0"

 

NOTE:

DIMENSIONS ARE TO SHOW ROOM SIZES.
SQUARE FOOTAGE CALCULATIONS ARE DONE
TO BOMA STANDARDS.

Drawing for:
**MARTINE
PROPERTIES, INC.**
315 S. Congress Ave.,
Suite 200
Austin, Texas 78704

BUILDING 400
14141 W. Hwy. 290
Austin, Texas
RENTABLE AREA: 6,079 S.F.

THE MEASUREMENTS AND FLOOR
PLANS ARE ACCURATE TO WITHIN 2%
USING BOMA MEASUREMENT STANDARD
FOR INDUSTRIAL BUILDINGS.
ANSI/BOMA Z65.2 - 2009
METHOD A
Project No.: 16104.01
Date: June 29, 2016
©2016

†DIMENSIONS†
FLOOR PLANS
Austin, Texas
dimensionsfloorplans.com
Phone: (512)342-0114 plans@texas.net