




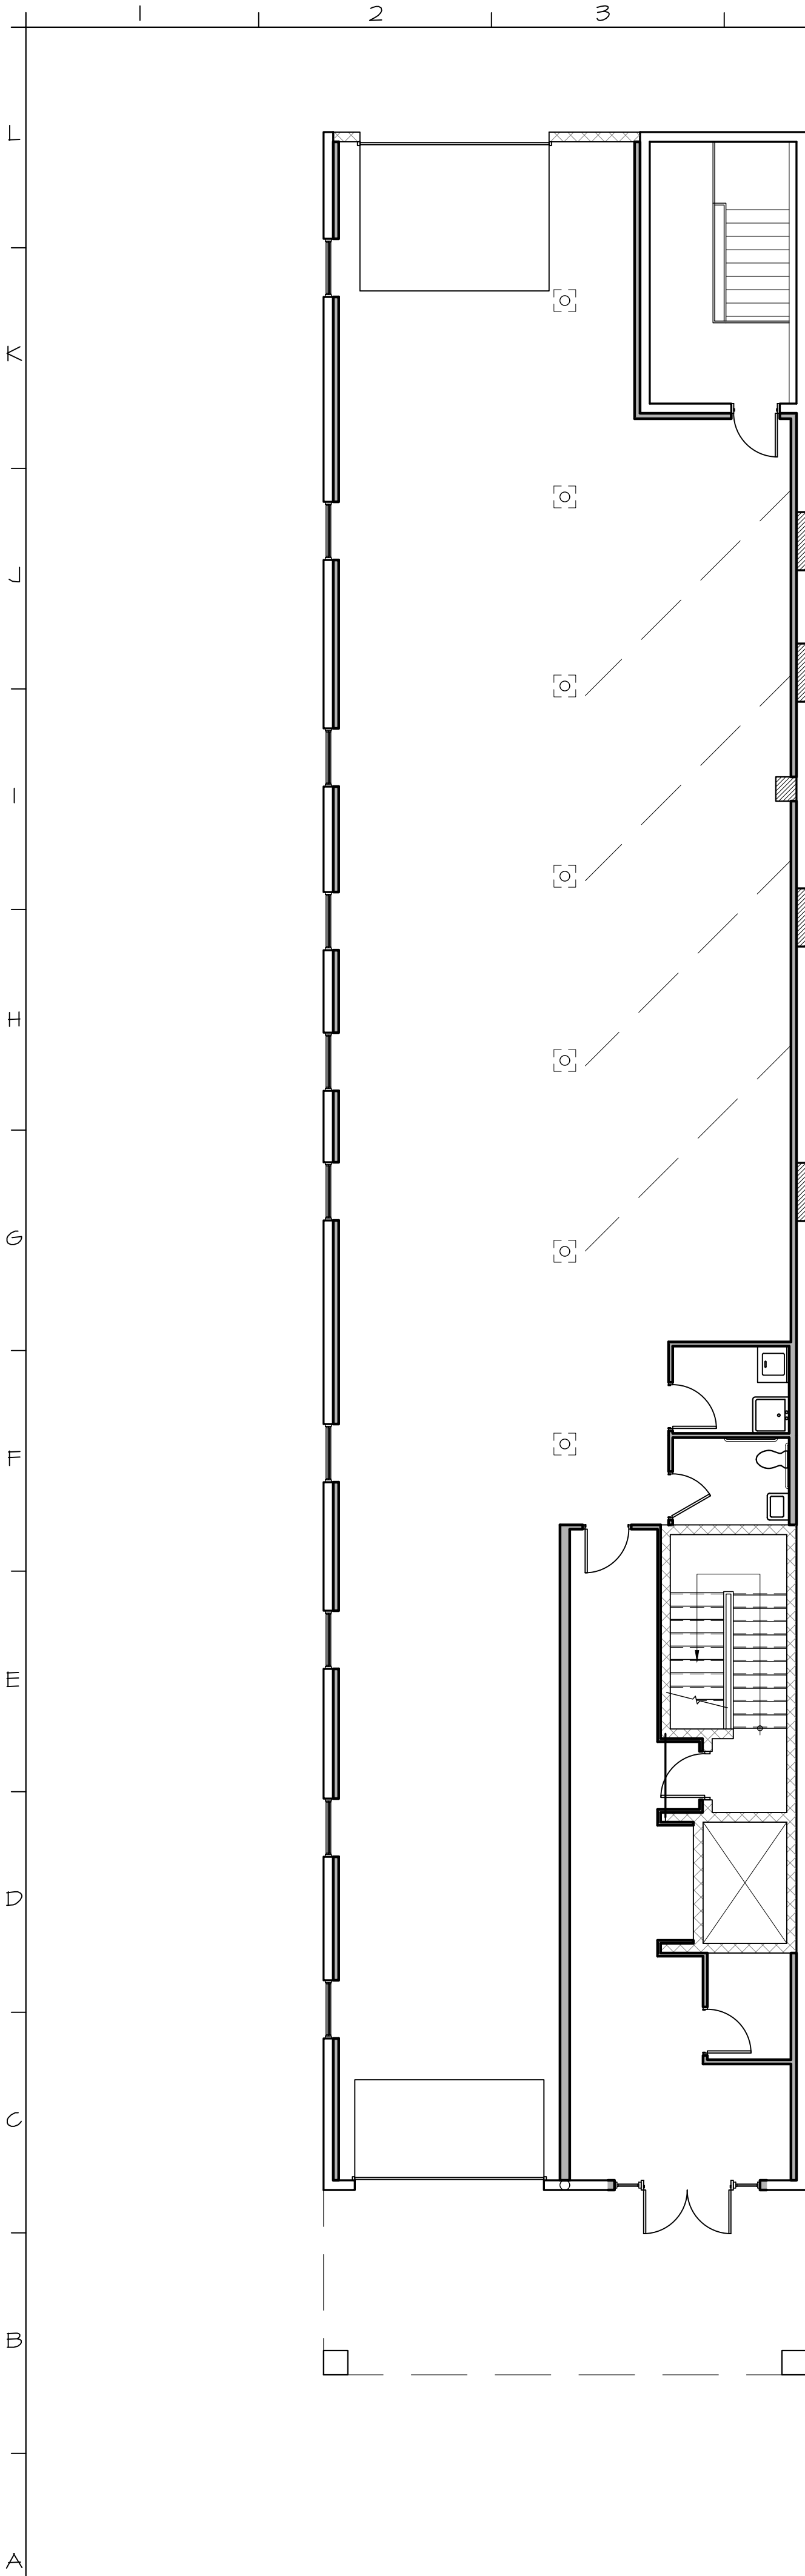

A-1	FIRST FLOOR PLAN
1/8"=1'-0"	

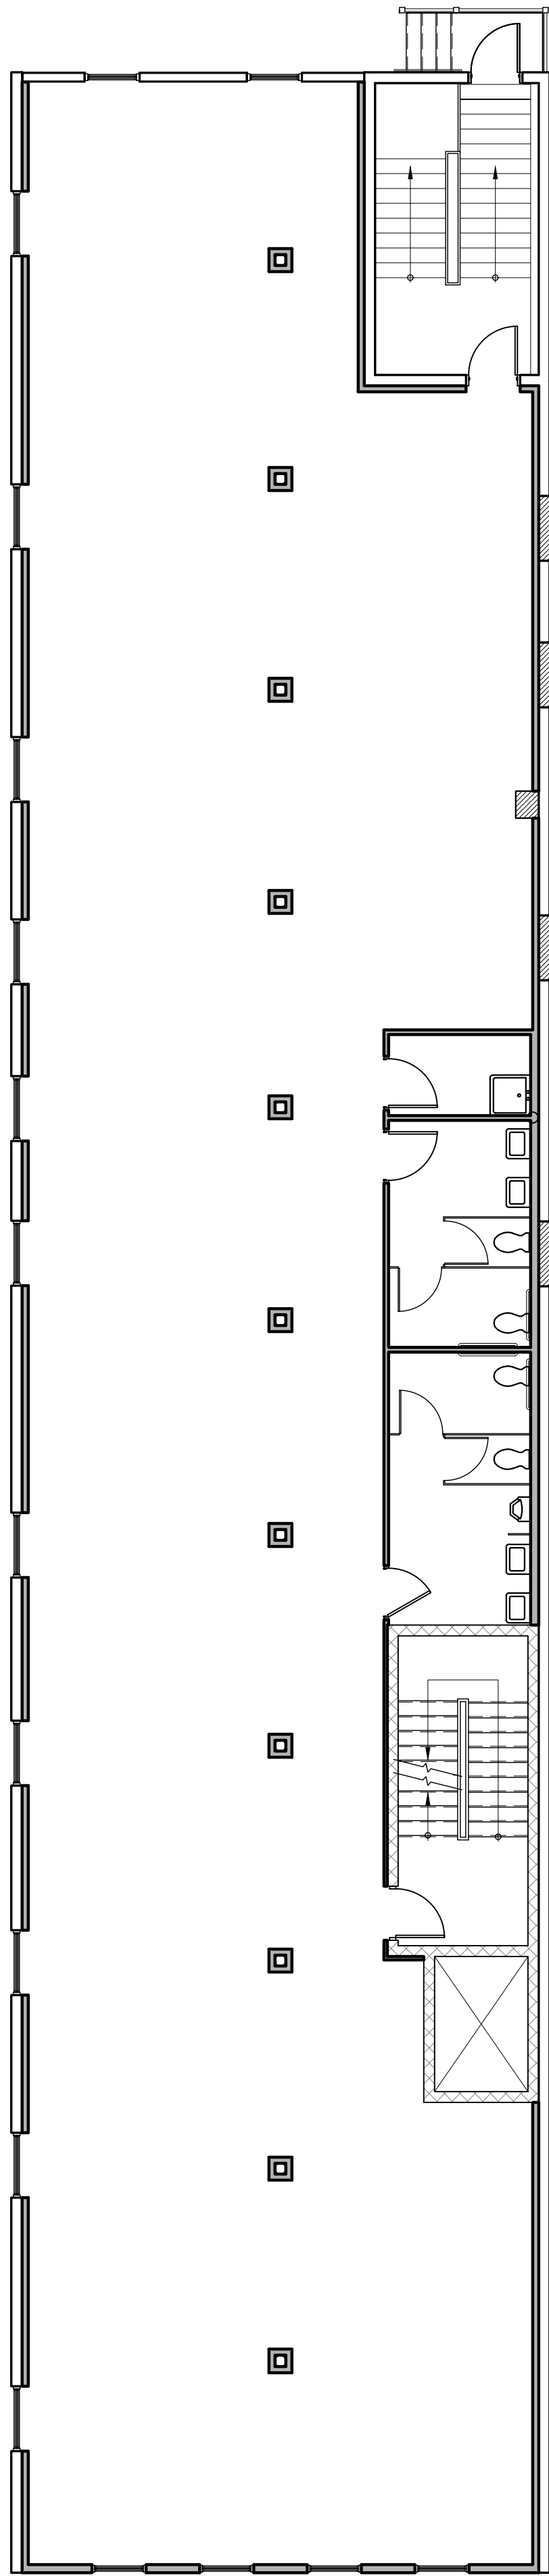

A-6	SECOND FLOOR PLAN
1/8"=1'-0"	

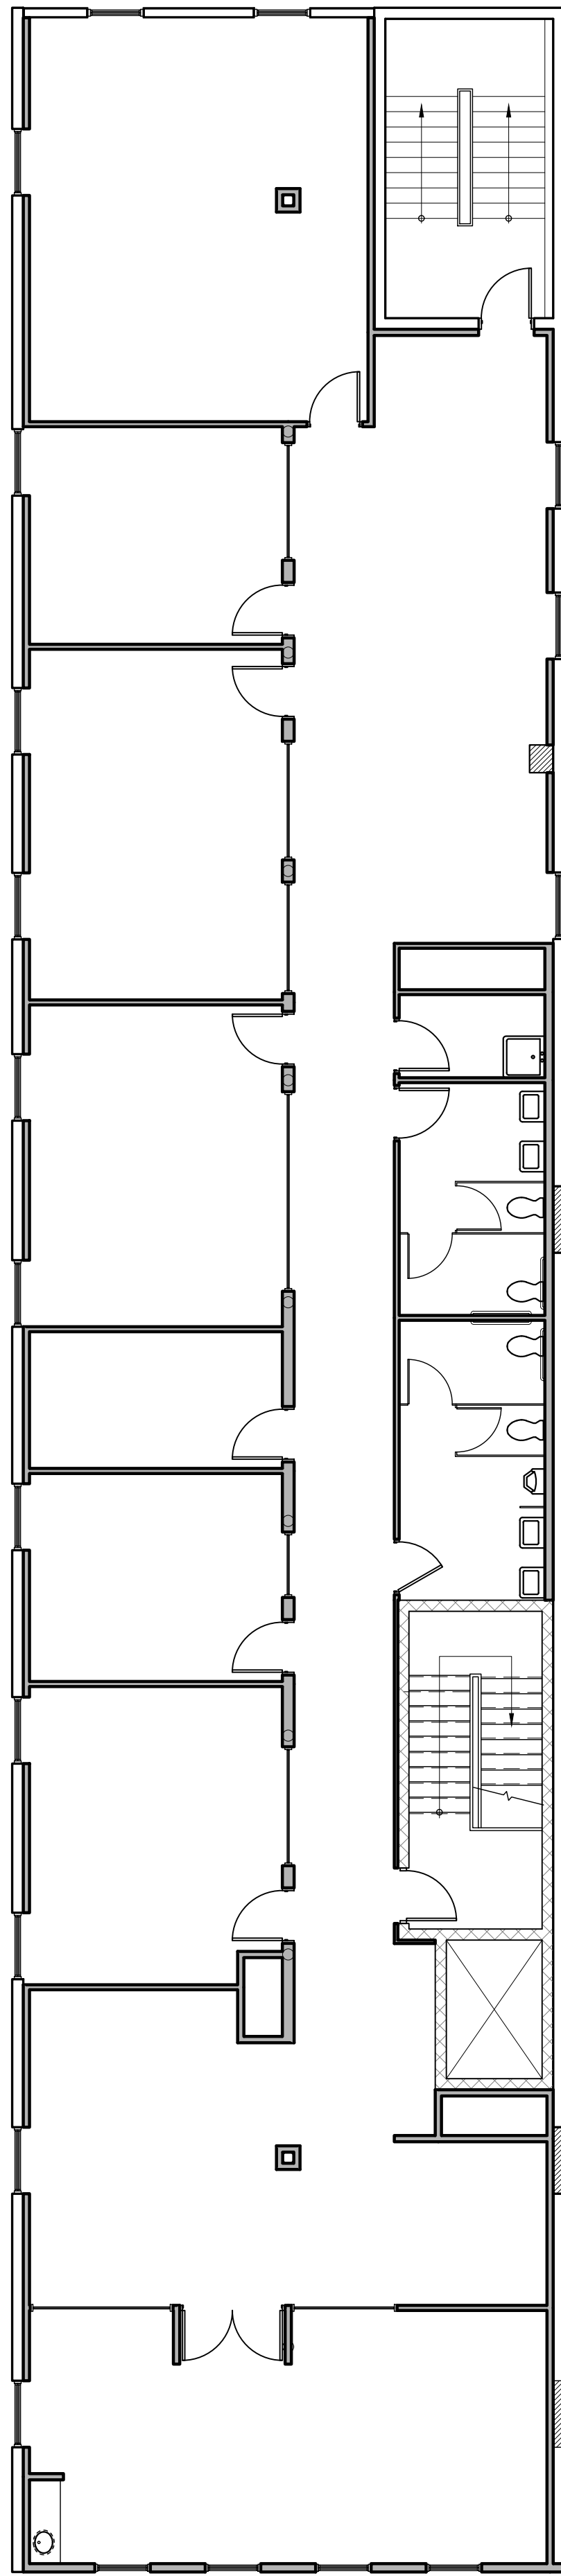


A-10	THIRD FLOOR PLAN
1/8"=1'-0"	

GENERAL NOTES

KEY PLAN

△		
△		
△		
NO.	REVISIONS / SUBMISSIONS	DATE

 

**LISCUM
McCORMACK
VANVOORHIS**
ARCHITECTURE
PLANNERS INTERIORS
181 CHURCH STREET
POUGHKEEPSIE, NEW YORK 12601
PHONE 845-452-2268 FAX 845-452-3752

PROJECT	L.C.S. OFFICE BLDG. 36 COTTAGE STREET POUGHKEEPSIE, NY 12601		
DRAWING	FLOOR PLANS		
SCALE	DRAWN BY	PROJECT NUMBER	DRAWING NUMBER
1/8" = 1'-0"	AC	6122	A-1
DATE	CHECKED BY		
11.8.06	MM		
P:/DRAWINGS/			



GENERAL NOTES

KEY PLAN

△

△

△

NO.	REVISIONS / SUBMISSIONS	DATE

ARCHITECTURE
PLANNERS INTERIORS

LISCUM
McCORMACK
VANVOORHIS

181 CHURCH STREET
POUGHKEEPSIE, NEW YORK 12601
PHONE 845-452-2268 FAX 845-452-3752

PROJECT

L.C.S. OFFICE BLDG.
36 COTTAGE STREET
POUGHKEEPSIE, NY 12601

DRAWING

ELEVATIONS

SCALE 1/8" = 1'-0"	DRAWN BY AC	PROJECT NUMBER 6122	DRAWING NUMBER A-2
DATE 11.8.06	CHECKED BY MM		

P:/DRAWINGS/

P:/DRAWINGS/BLOCKS-LMV/OFFICE STANDARD/24x36