


USE OF THESE PLANS AND SPECIFICATIONS SHALL BE RESTRICTED TO THE ORIGINAL SITE FOR WHICH THEY WERE PREPARED AND PUBLICATION THEREOF IS EXPRESSLY LIMITED TO SUCH USE. REPRODUCTION OR PUBLICATION BY ANY METHOD, IN WHOLE OR IN PART, IS PROHIBITED. TITLE TO THE PLANS AND SPECIFICATIONS REMAINS WITH THE ARCHITECT WITHOUT PERALOGUE, VISUAL, CONTACT WITH THESE PLANS AND SPECIFICATIONS SHALL CONSTITUTE PRIMA-FACE EVIDENCE OF THE ACCEPTANCE OF THESE RESTRICTIONS.

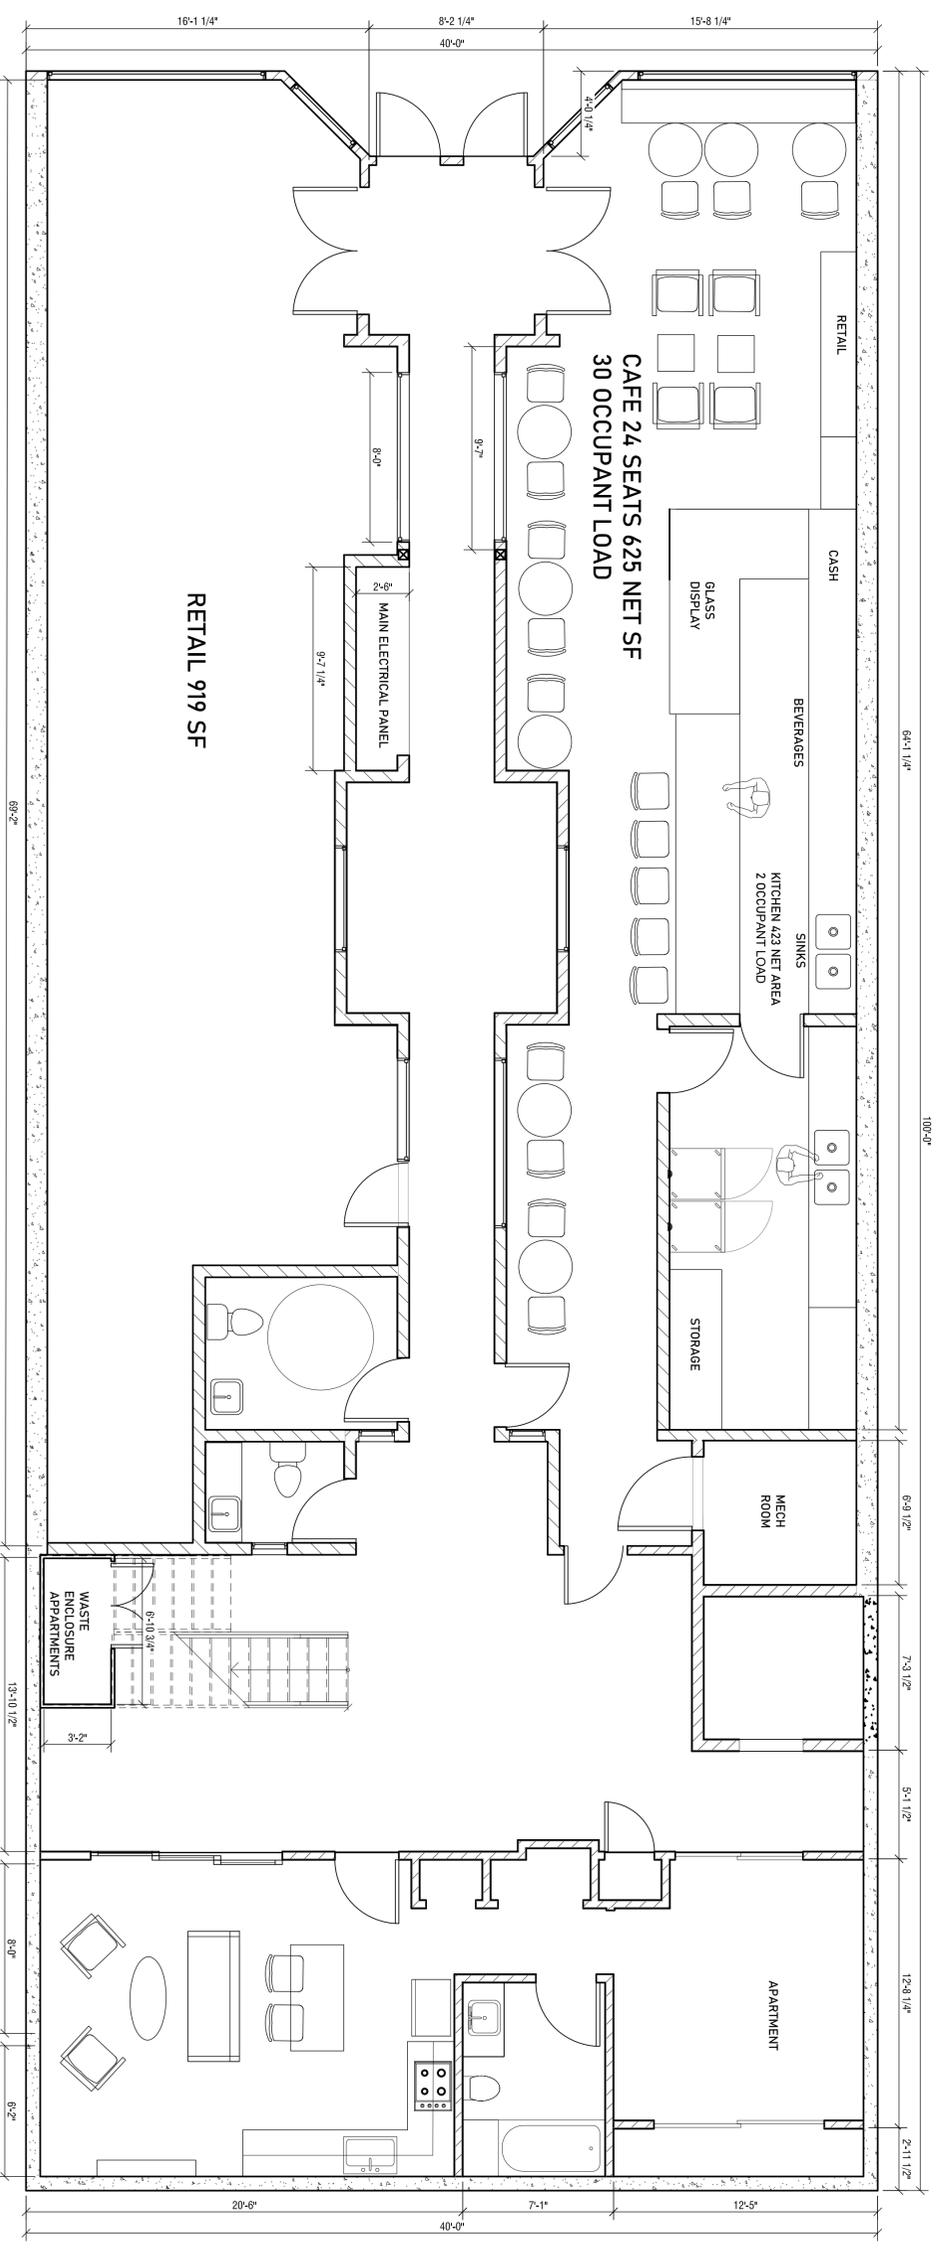

1 GROUND FLOOR PLAN DIMENSIONED (PROPOSED DESIGN)
3/8" = 1'-0"



**NOT FOR CONSTRUCTION
PENDING CLIENT AND REGULATORY APPROVALS**

DATE	01/27/2026
SCALE	AS SHOWN
DRAWN BY	PM
PROJECT NUMBER	#2319

TITLE	GROUND FLOOR PLAN DIMENSIONED (PROPOSED DESIGN)
PROJECT	DOLORES STREET AND 07TH AVE CARMEL, BY-THE-SEA, CA 93921

NO.	DESCRIPTION	DATE
1		



THOMAS RETTENWENDER
P.O. BOX 6451, CARMEL, BY-THE-SEA, CA 93921
P: (831) 920 8333
E: THOMAS@ECOLOGICARCH.COM

A4.1D

SHEET