


FINISH NOTES	FINISH LEGEND	MATERIAL SCHEDULE	VOL. REF.	FINISH SCHEDULE
<p>1. ALL FINISH DATA TO BE SHOWN ON FINISH SCHEDULE.</p> <p>2. ALL FINISH DATA TO BE SHOWN ON FINISH SCHEDULE.</p> <p>3. CONTRACTOR TO VERIFY ALL FINISH DATA WITH ARCHITECT.</p> <p>4. CONTRACTOR TO VERIFY ALL FINISH DATA WITH ARCHITECT.</p> <p>5. CONTRACTOR TO VERIFY ALL FINISH DATA WITH ARCHITECT.</p> <p>6. CONTRACTOR TO VERIFY ALL FINISH DATA WITH ARCHITECT.</p> <p>7. CONTRACTOR TO VERIFY ALL FINISH DATA WITH ARCHITECT.</p> <p>8. CONTRACTOR TO VERIFY ALL FINISH DATA WITH ARCHITECT.</p> <p>9. CONTRACTOR TO VERIFY ALL FINISH DATA WITH ARCHITECT.</p> <p>10. CONTRACTOR TO VERIFY ALL FINISH DATA WITH ARCHITECT.</p>	<p>WALL FINISH FLOOR FINISH CEILING FINISH</p>	<p><b>CURTAIN</b></p> <p>C1-1 PRODUCT: CURTAIN FABRIC TO BE DETERMINED BY ARCHITECT.</p> <p>C1-2 PRODUCT: CURTAIN FABRIC TO BE DETERMINED BY ARCHITECT.</p> <p>C1-3 PRODUCT: CURTAIN FABRIC TO BE DETERMINED BY ARCHITECT.</p> <p>C1-4 PRODUCT: CURTAIN FABRIC TO BE DETERMINED BY ARCHITECT.</p> <p>C1-5 PRODUCT: CURTAIN FABRIC TO BE DETERMINED BY ARCHITECT.</p>	<p><b>FINISH SCHEDULE</b></p> <p>FINISH SCHEDULE TO BE DETERMINED BY ARCHITECT.</p> 

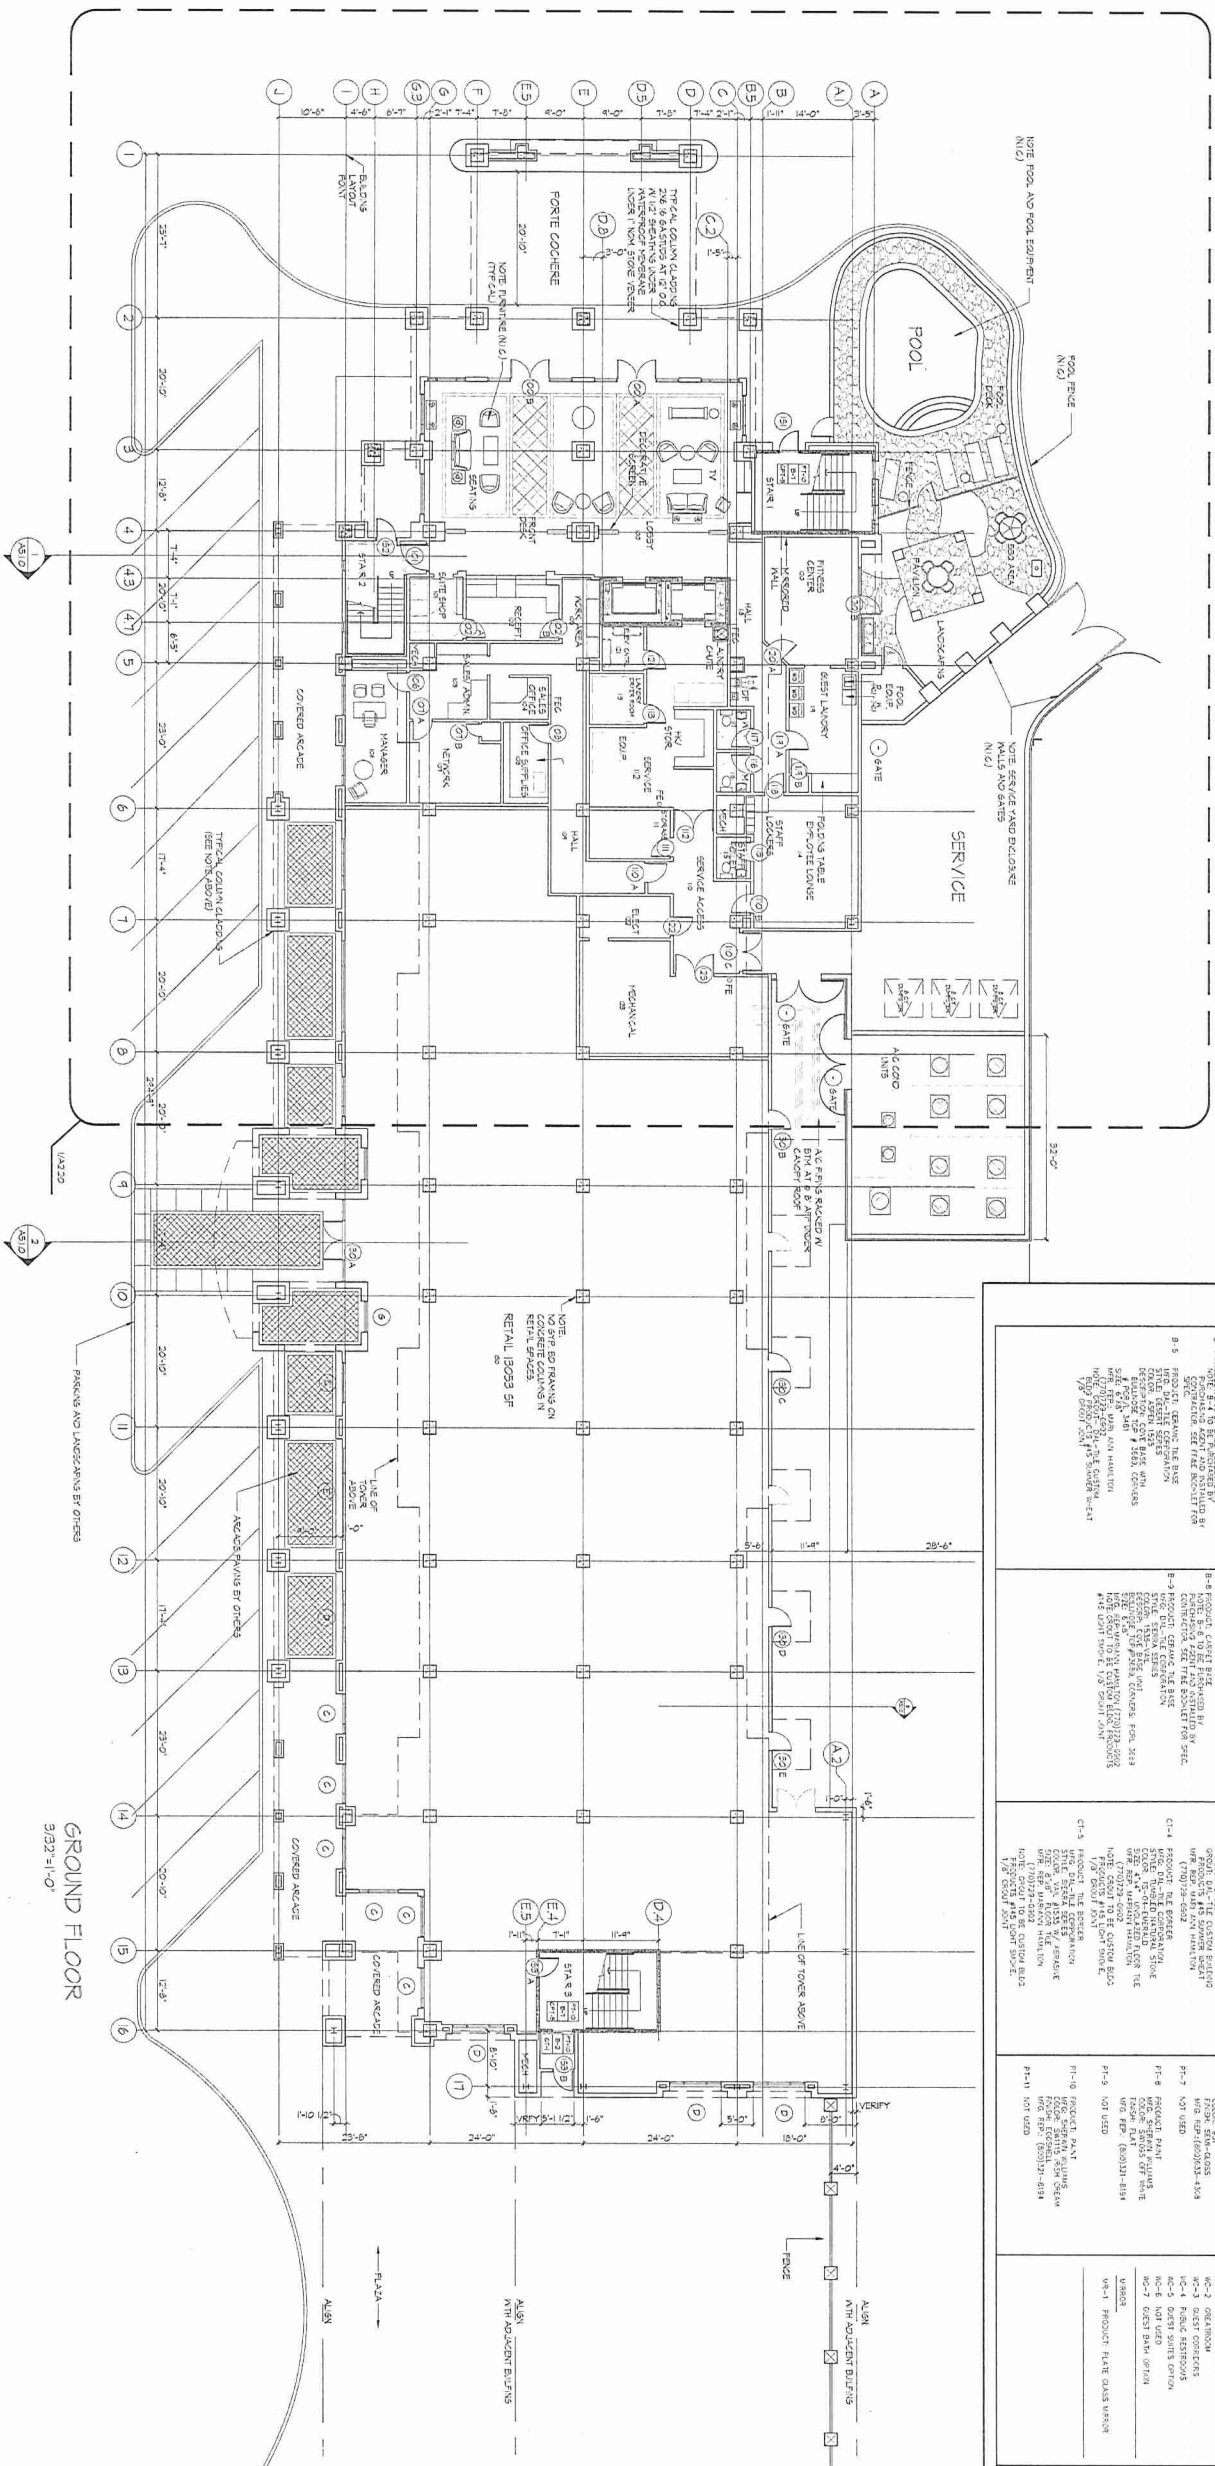

**GROUND FLOOR**  
3/32" = 1'-0"

**TYPICAL NOTES**


1. ALL INTERIOR PARTITIONS ARE TYPE A UNLESS NOTED OTHERWISE.
2. ALL INTERIOR PARTITIONS AT CONCRETE WALLS AND CEILING ARE TYPE A UNLESS NOTED OTHERWISE.
3. ALL INTERIOR PARTITIONS AT CONCRETE FLOORS ARE TYPE A UNLESS NOTED OTHERWISE.
4. ALL INTERIOR PARTITIONS AT CONCRETE FLOORS AND CEILING ARE TYPE A UNLESS NOTED OTHERWISE.
**GROUND FLOOR PLAN**

PROJECT NO.	A21.1
DATE	3/20/08
SCALE	3/32" = 1'-0"
PROJECT NAME	Staybridge Suites at Southgate Hotel
ARCHITECT	R.W. Day & Associates
LOCATION	Baton Rouge, Louisiana




As-Built

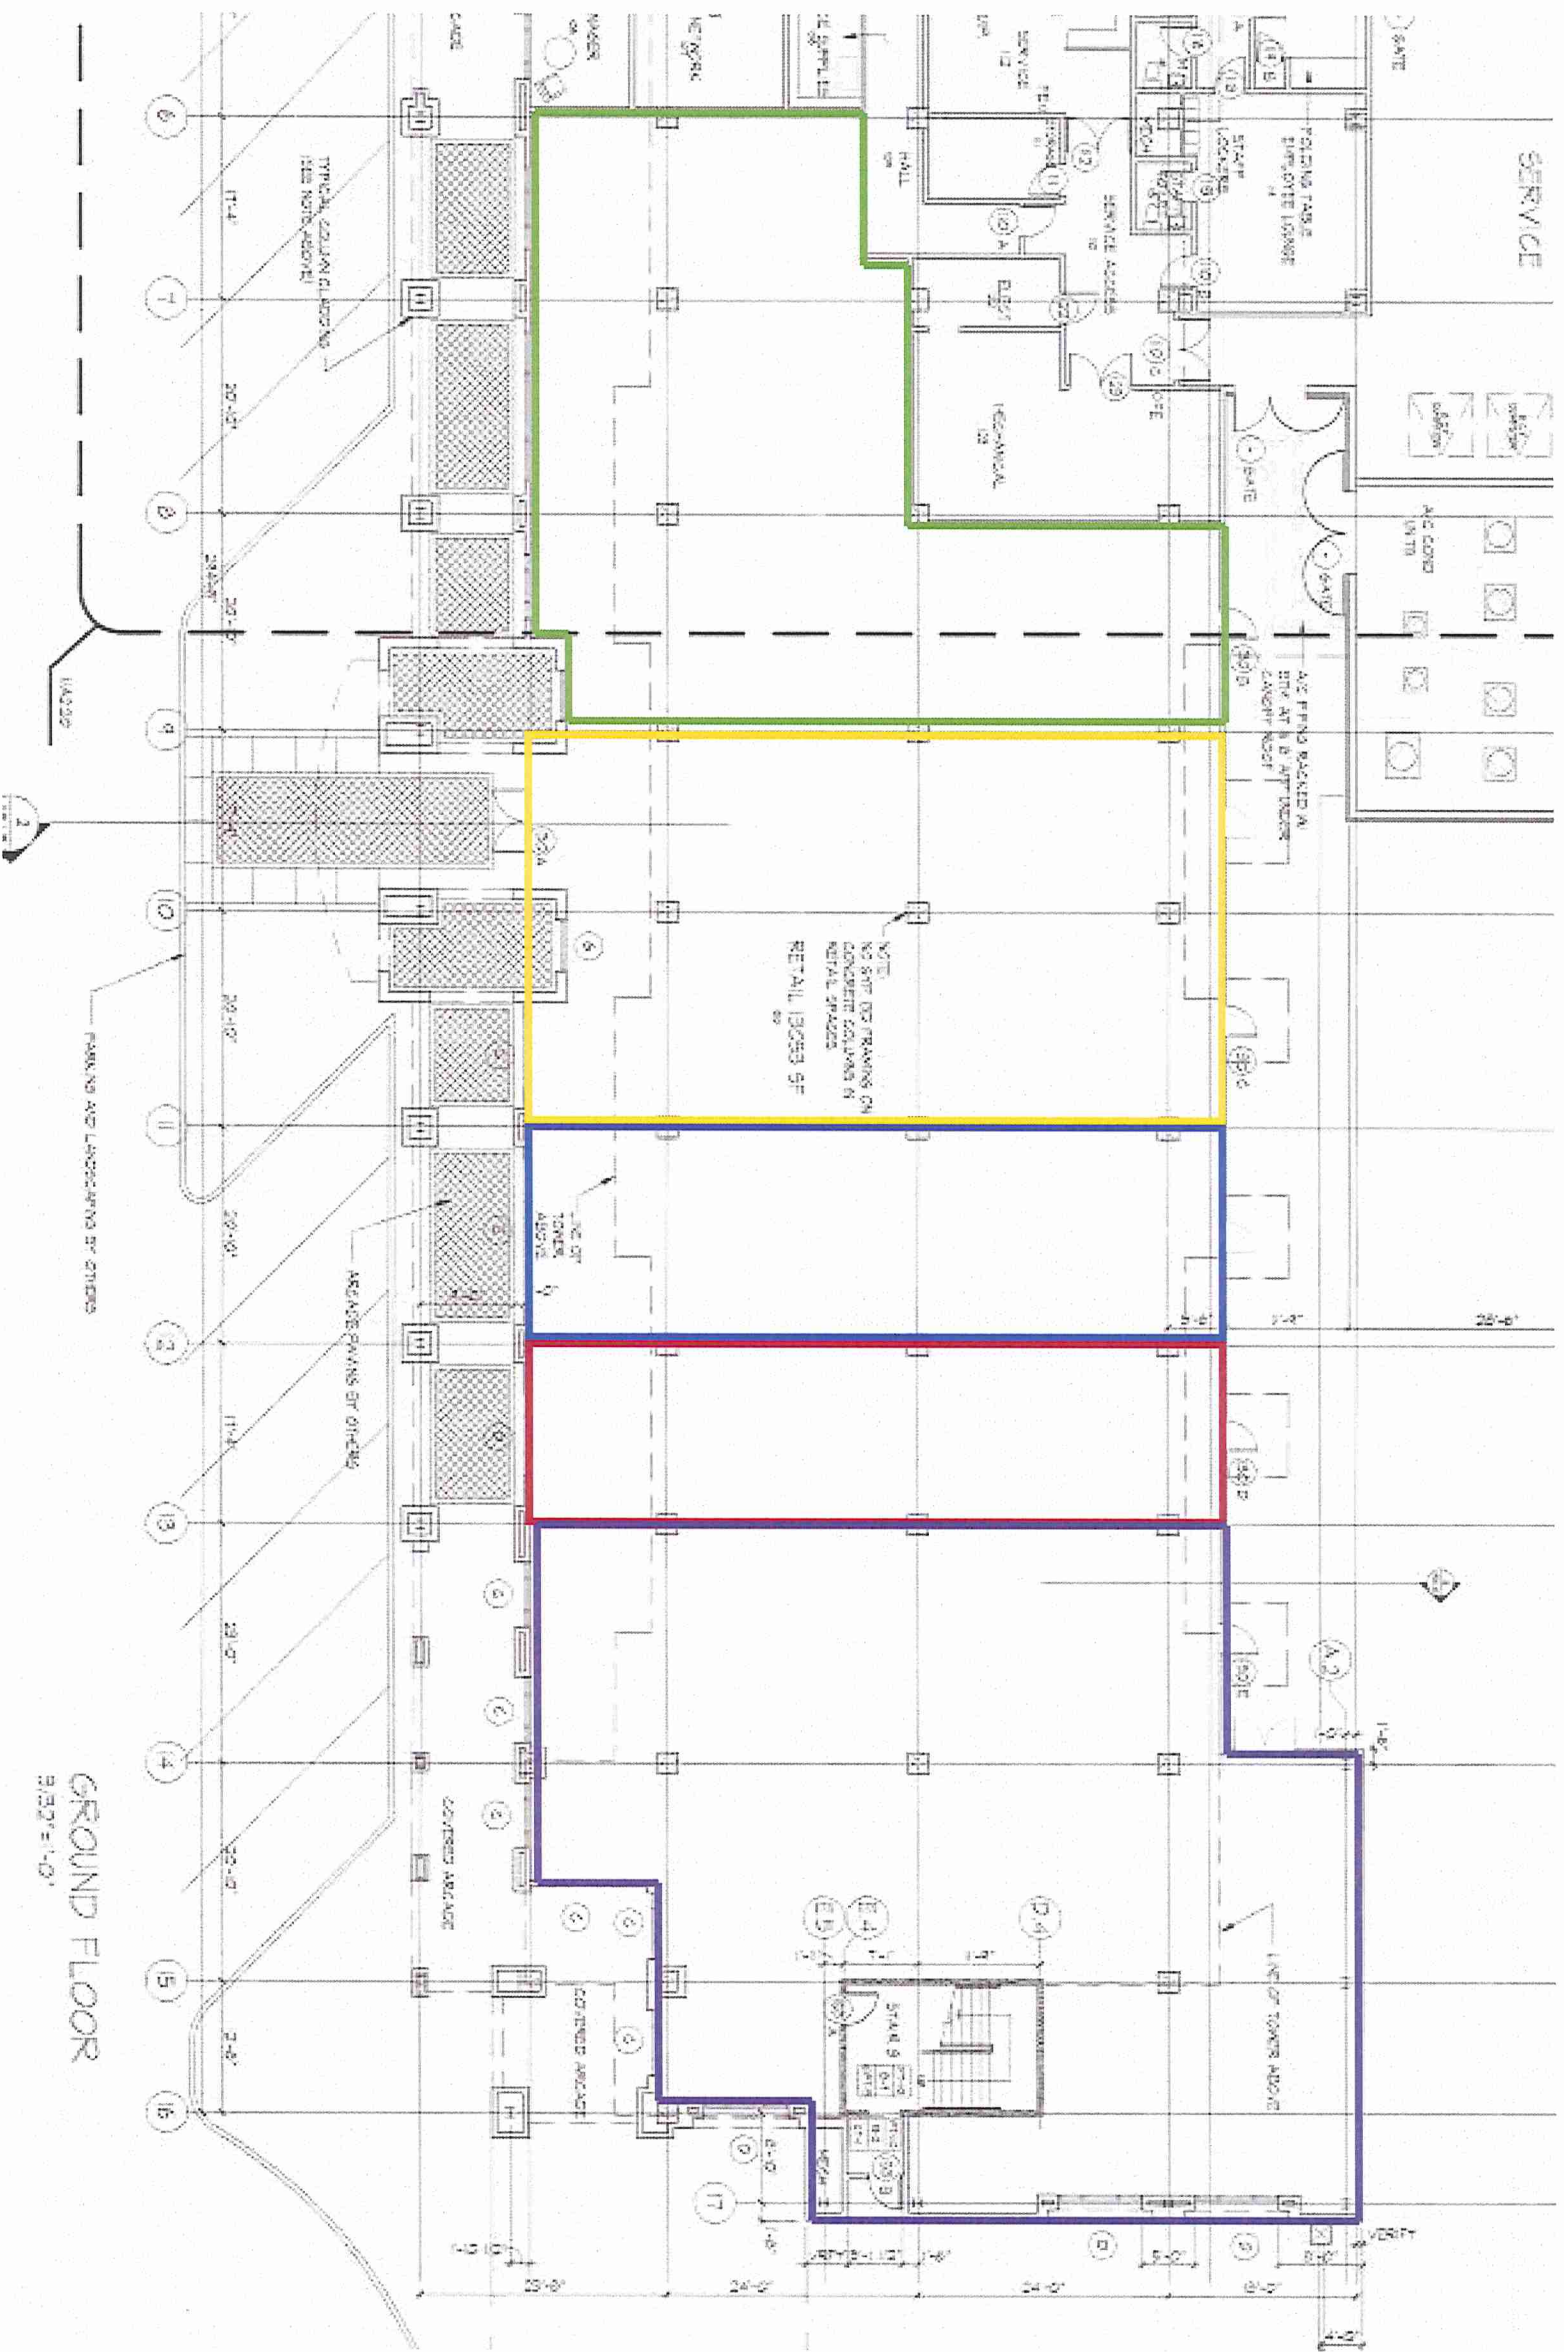

GROUND FLOOR  
3/32"=1'-0"

601

File Name: F:\305148.00\pbg\305149P300.DWG  
 User: nrios  
 Date/Time: Feb 01, 2006 - 8:24am

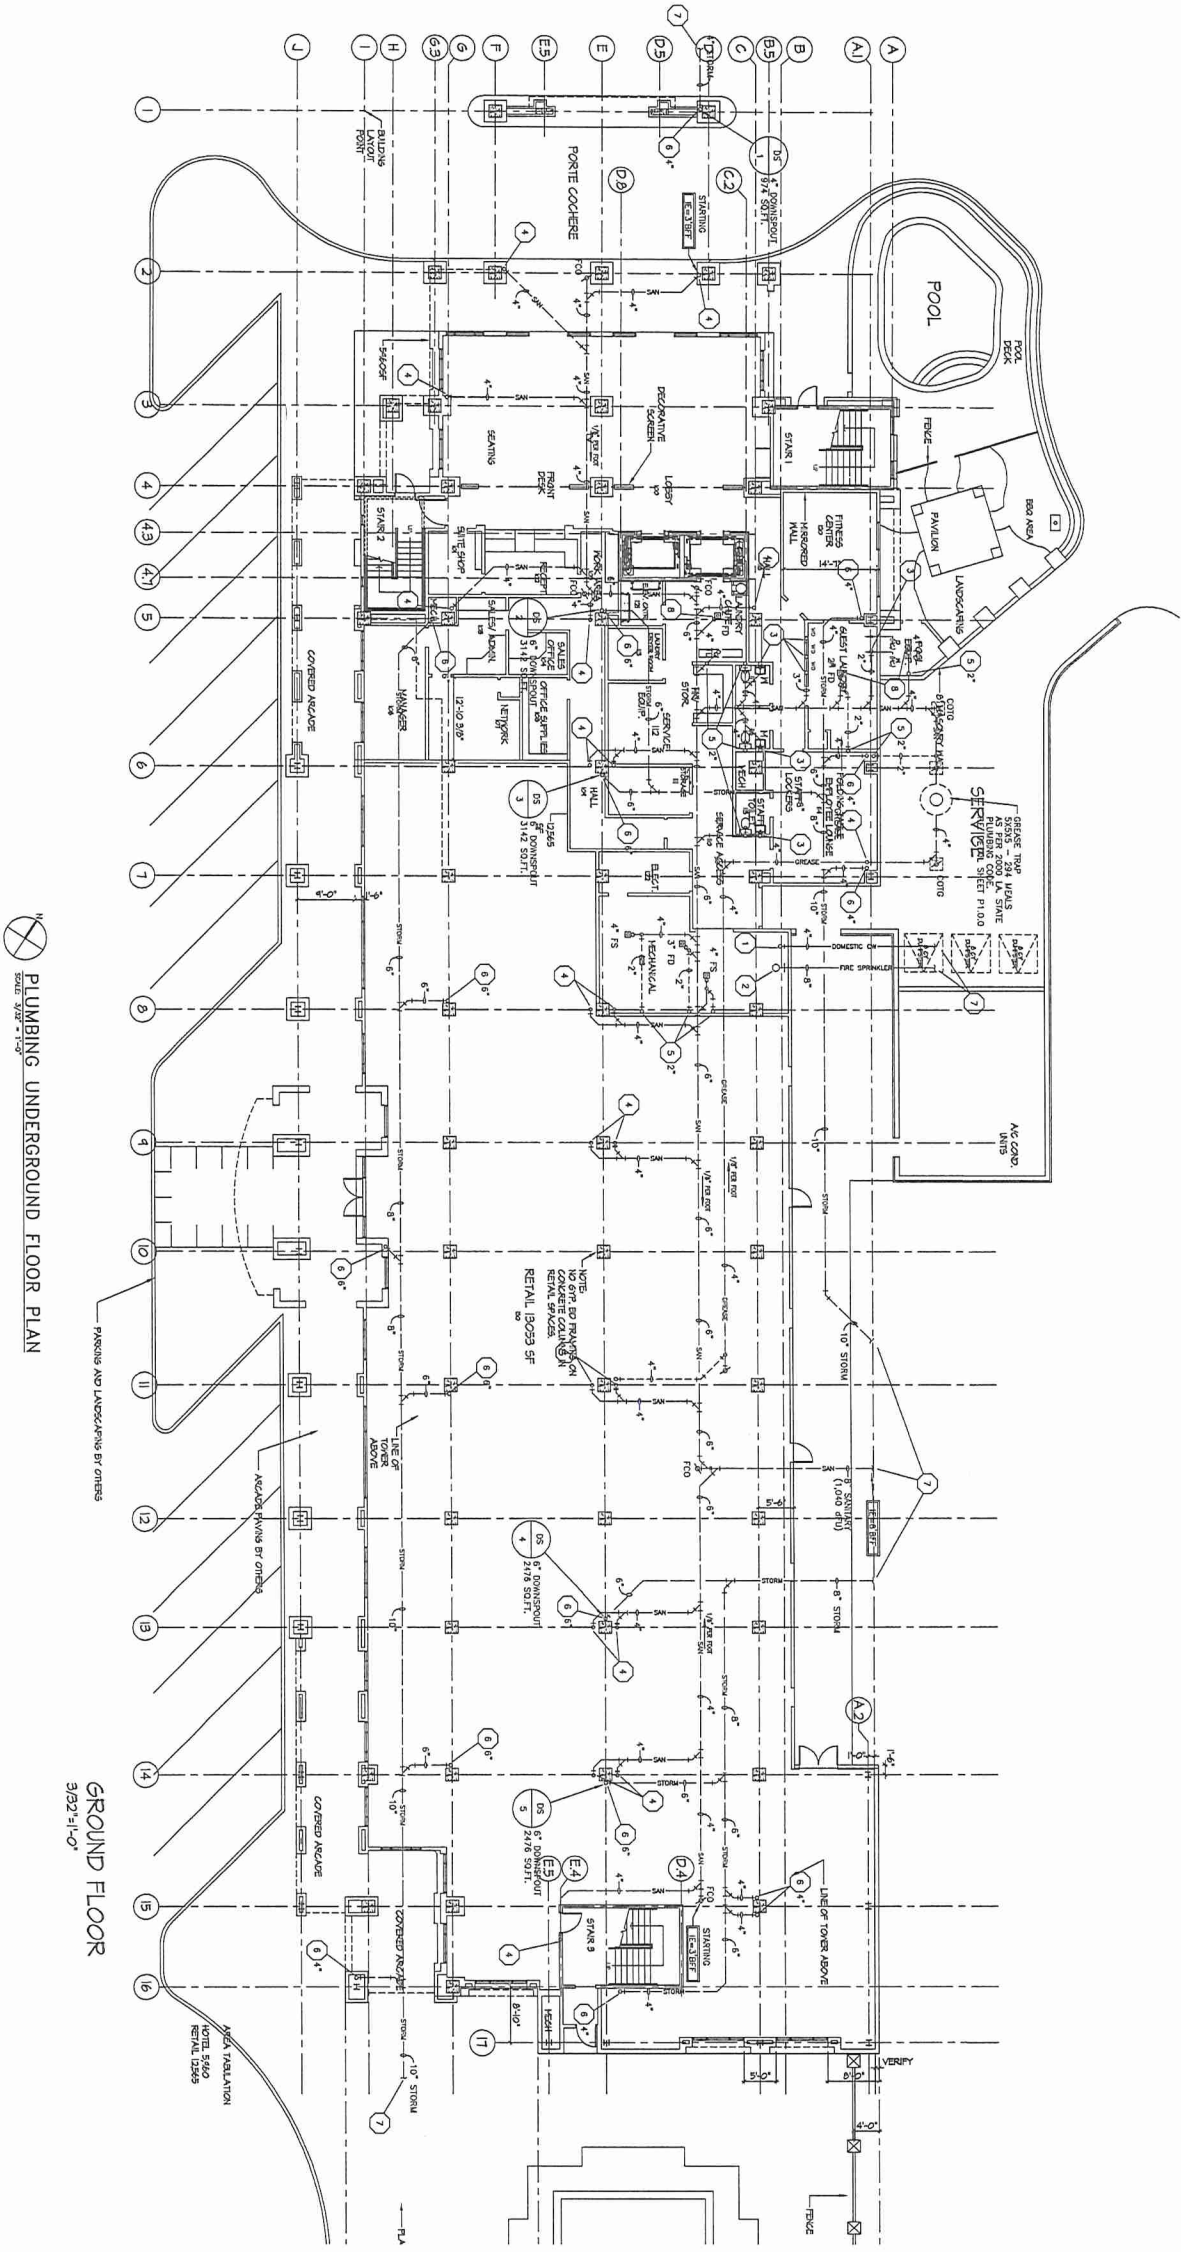

PLUMBING UNDERGROUND FLOOR PLAN  
 SCALE: 3/32"=1'-0"

GROUND FLOOR  
 3/32"=1'-0"

- KEYED NOTES**
- 1 4" ROSSING WATER ENTRY, REFER TO DETAIL ON SHEET P1.0.A.
  - 2 8" FIRE SPRINKLER WATER ENTRY, REFER TO DETAIL ON SHEET P1.0.A.
  - 3 2" SINK/WATER WASTE SUB-UP
  - 4 4" SINK/WATER WASTE SUB-UP
  - 5 VENT SUB-UP
  - 6 STONW DOWNPOUT SUB-UP
  - 7 URINARY SUB-OUT, REFER TO C.O.I.L. FOR CONNECTION.
  - 8 FRODOE TRAP PRIMER LINE TO DRAWN

**SEI**  
 COMPANIES  
 2424 W. GUST DE SIRE 200  
 HOUSTON, TEXAS 77057-2233  
 FAX: 713 782-2555  
 WWW.SEICOMPANIES.COM

Staybridge Suites at Southgate  
 Hotel  
 R.W. Day & Associates  
 Baton Rouge, Louisiana

PLUMBING UNDERFLOOR PLAN


BLDG. - GROUND LEVEL FLOOR PLAN

3/32"=1'-0"

**EDI**  
 Architectural  
 EDI ARCHITECTURE  
 PLANNING, P.C.  
 82 BRONXWAY  
 NEW YORK, NY 10009  
 1-800-784-0595  
 WWW.EDIARCHITECTURE.COM  
 TEXAS OFFICE: NEW YORK

PROJECT NO. C4191	ISSUED DATE: 02-01-06
ISSUED BY: NRIOS	DATE: 02-01-06
DATE: 02-01-06	TIME: 11:00 AM
PROJECT NAME: PLUMBING UNDER	
PROJECT NO. C4191	
ISSUED DATE: 02-01-06	
ISSUED BY: NRIOS	
DATE: 02-01-06	
TIME: 11:00 AM	
PROJECT NAME: PLUMBING UNDER	
PROJECT NO. C4191	
ISSUED DATE: 02-01-06	
ISSUED BY: NRIOS	
DATE: 02-01-06	
TIME: 11:00 AM	
PROJECT NAME: PLUMBING UNDER	



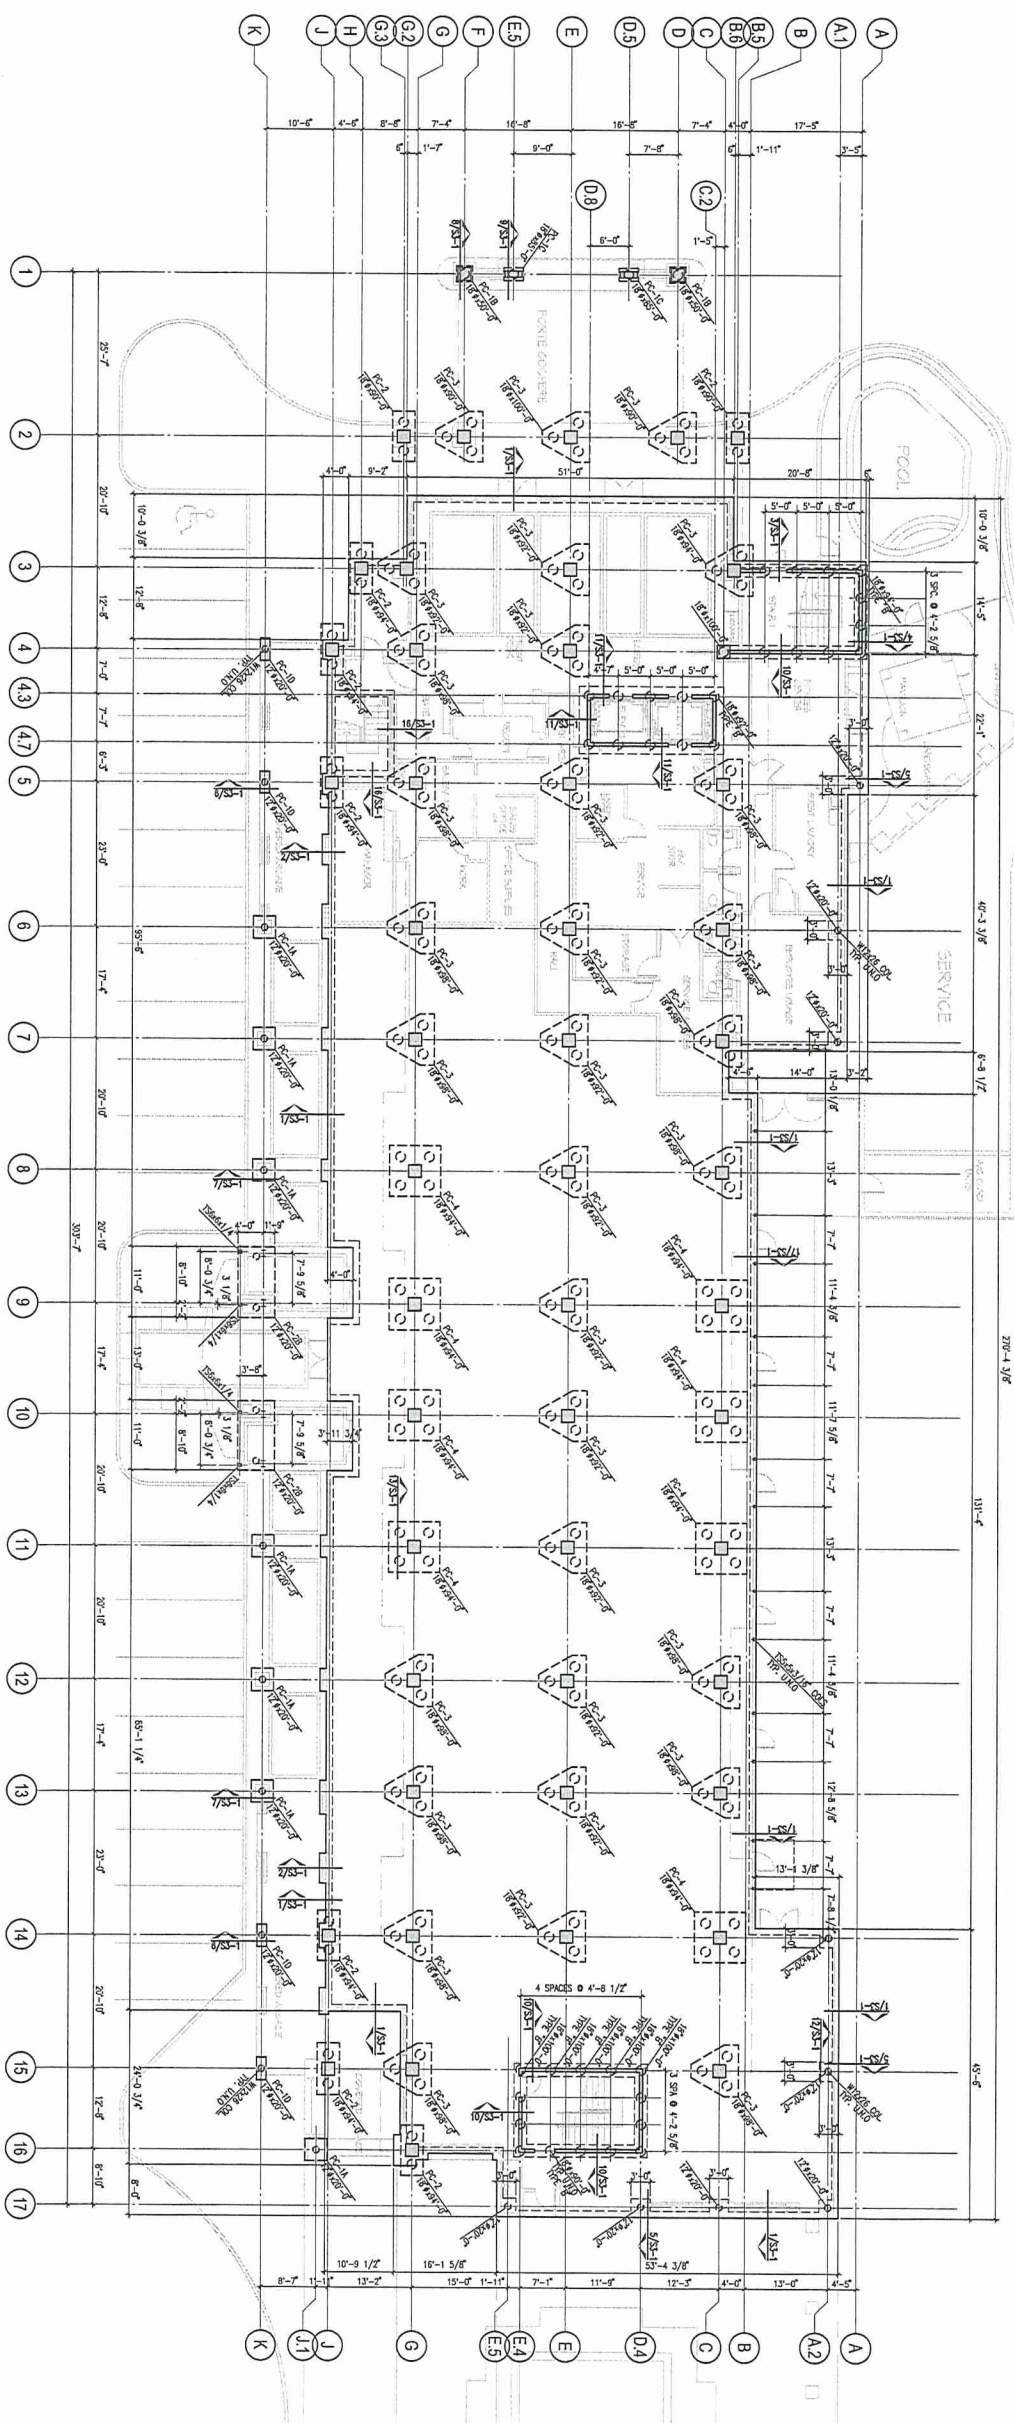

**1** GROUND FLOOR FOUNDATION PLAN  
1/8" = 1'-0"



**PILE LEGEND:**

3" DIA. 25' LONG PILE

6" DIA. 45' LONG PILE

12" DIA. 75' LONG PILE

18" DIA. 105' LONG PILE

1998" DIA. 10005' LONG PILE

Staybridge Suites at Southgate  
Hotel  
R.W. Day & Associates  
Baton Rouge, Louisiana

GROUND FLOOR FOUNDATION PLAN




EDJ ARCHITECTURE/  
PLANNING, P.C.  
691 BROADWAY  
NEW YORK, NY 10003  
1-800-788-0255  
www.edjarch.com

EDJ  
Architectural  
EDJ ARCHITECTURE/  
PLANNING, P.C.  
691 BROADWAY  
NEW YORK, NY 10003  
1-800-788-0255  
www.edjarch.com

PROJECT NO. 0504-091-00  
ISSUED DATE 02-04-06  
FILE NO. 0504-091-00  
DRAWN BY: [Name]  
CHECKED BY: [Name]  
DATE: [Date]



**ELECTRICAL GROUND FLOOR PLAN**  
 SCALE: 3/32"=1'-0"

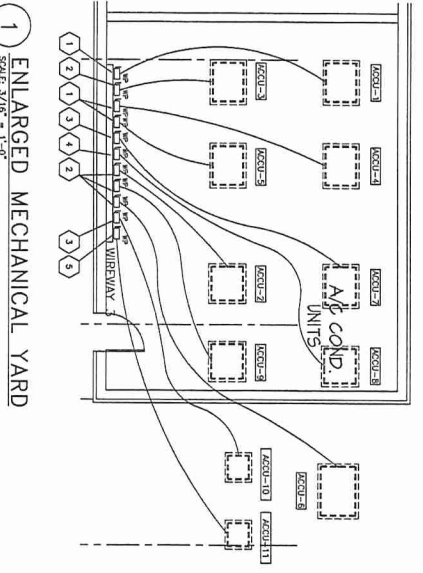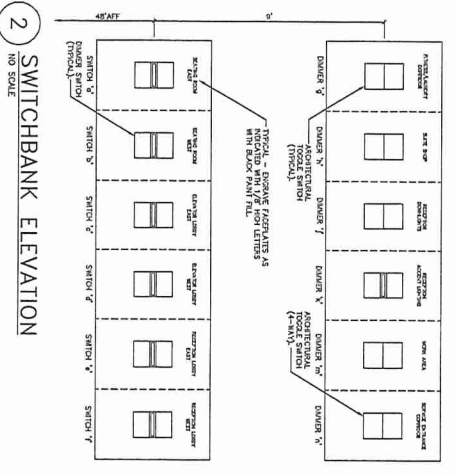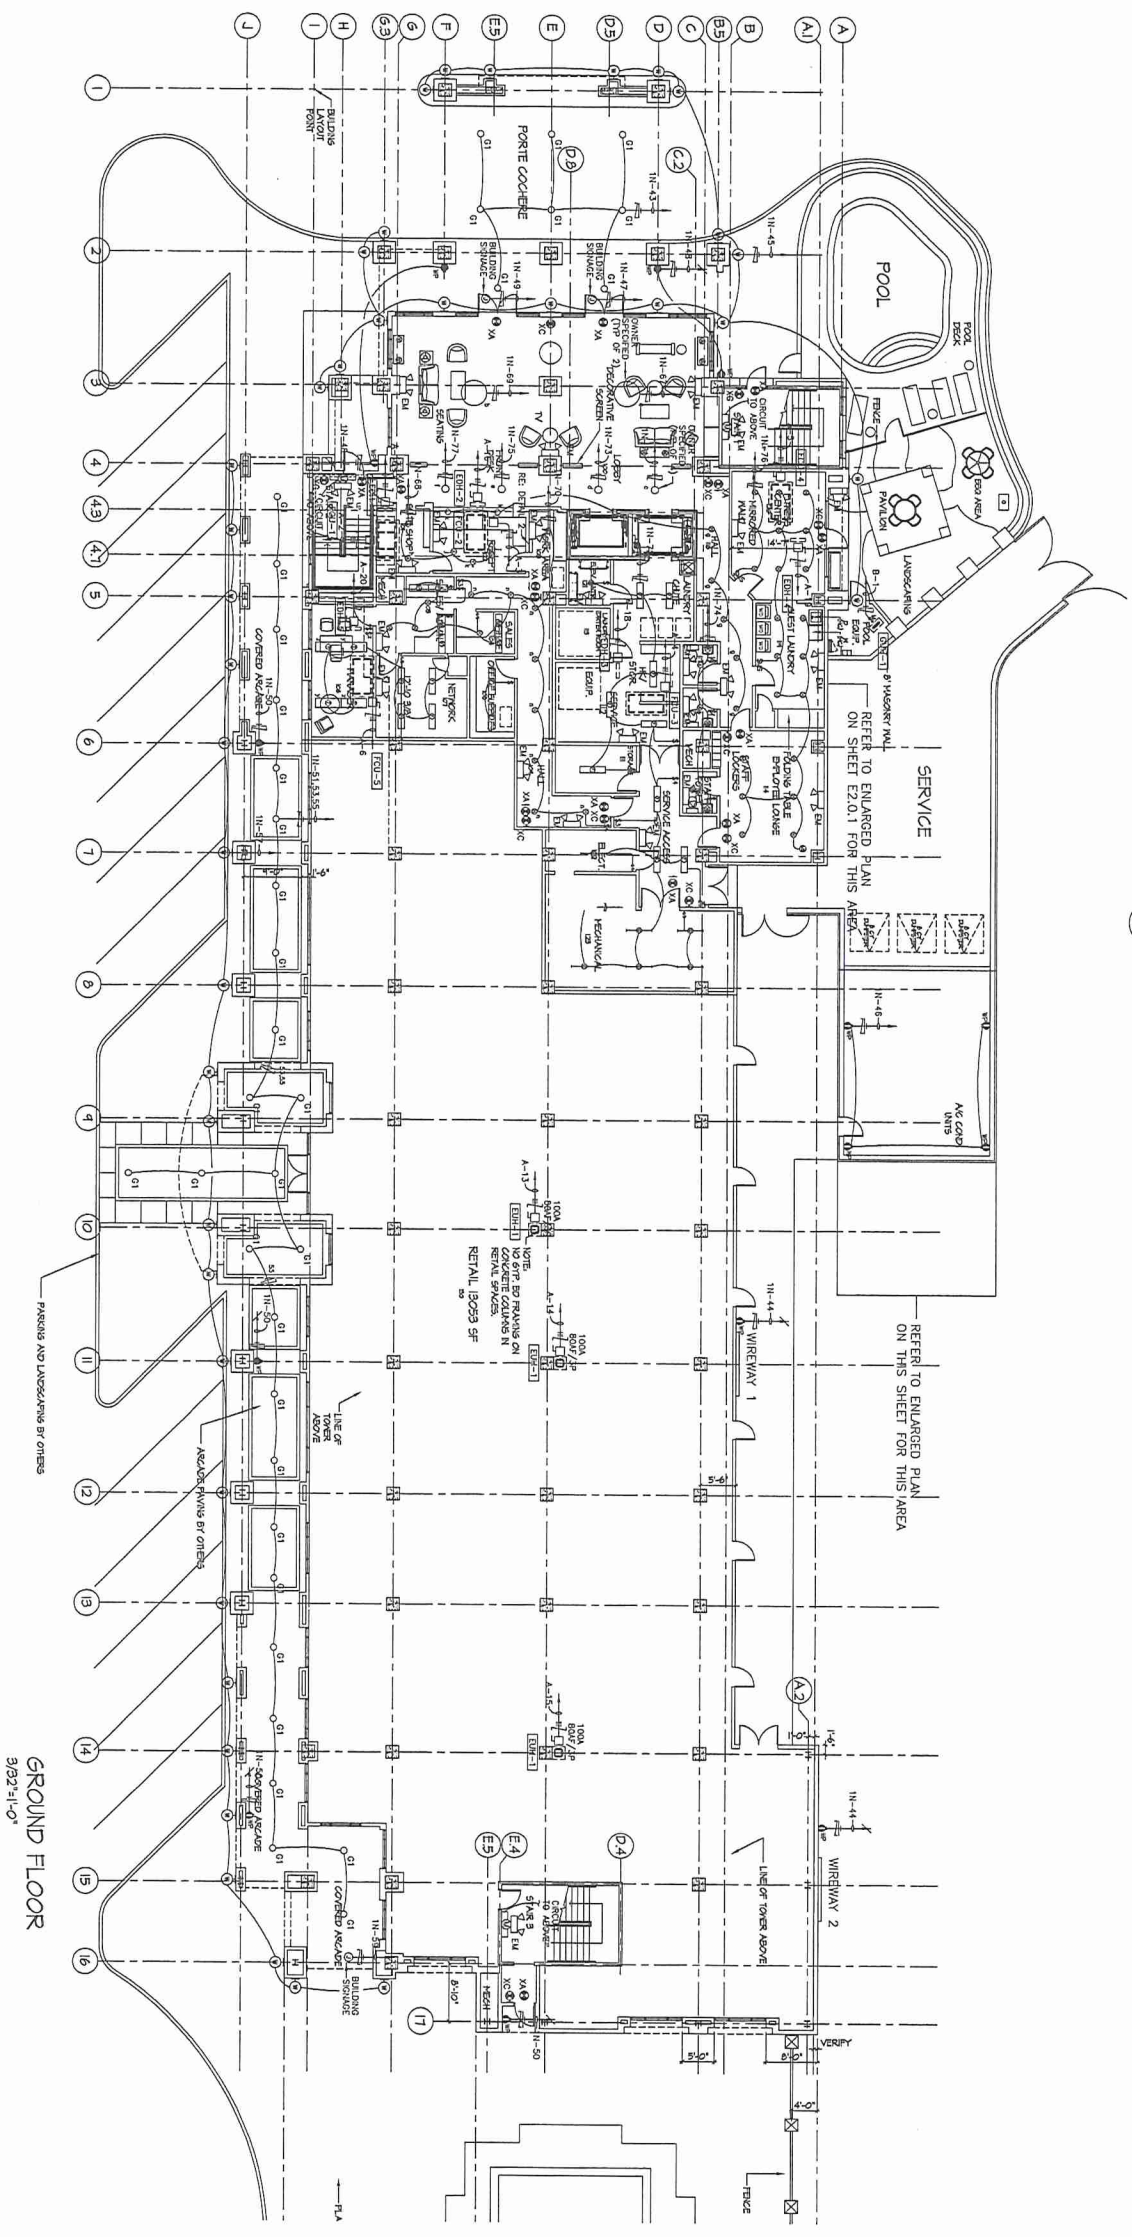

- GENERAL NOTES**
- COORDER LIGHTING TO REMAIN ON AT ALL TIMES.
  - GROUND ALL EXTERIOR/INDOOR AND EXIT LIGHTING TO 6N-54.
  - ALL EXTERIOR LIGHTING AND BUILDING SIGNAGE SHALL BE CONDUCTED THROUGH THE MAIN ELECTRICAL RACEWAY.
- KEYED NOTES**
- REMOVE A 60 AMP, 3 POLE WEATHERPROOF DISCONNECT WITH A 48 AMP RISE.
  - REMOVE A 30 AMP, 3 POLE WEATHERPROOF DISCONNECT WITH A 30 AMP RISE.
  - REMOVE A 100 AMP, 3 POLE WEATHERPROOF DISCONNECT WITH A 15 AMP RISE.
  - REMOVE A 30 AMP, 3 POLE WEATHERPROOF DISCONNECT WITH A 15 AMP RISE.


**SEI**  
 COMPANIES  
 2424 WIGGINS DR. SUITE 200  
 HOUSTON, TEXAS 77055-2233  
 WWW.SERCORPARCHITECTS.COM

Staybridge Suites at Southgate  
 Hotel  
 R.M. Day & Associates  
 Baton Rouge, Louisiana

ELECTRICAL GROUND FLOOR PLAN

FLOOR PLAN  
 3/32"=1'-0"

Architects  
**EDI**  
 EDI ARCHITECTURE/PLANNING, P.C.  
 821 BRADWAY  
 NEW ORLEANS, LA 70112-3009  
 504-581-0000  
 WWW.EDIARCHITECTS.COM  
 TEXAS LICENSE NO. 00000000000000000000000000000000

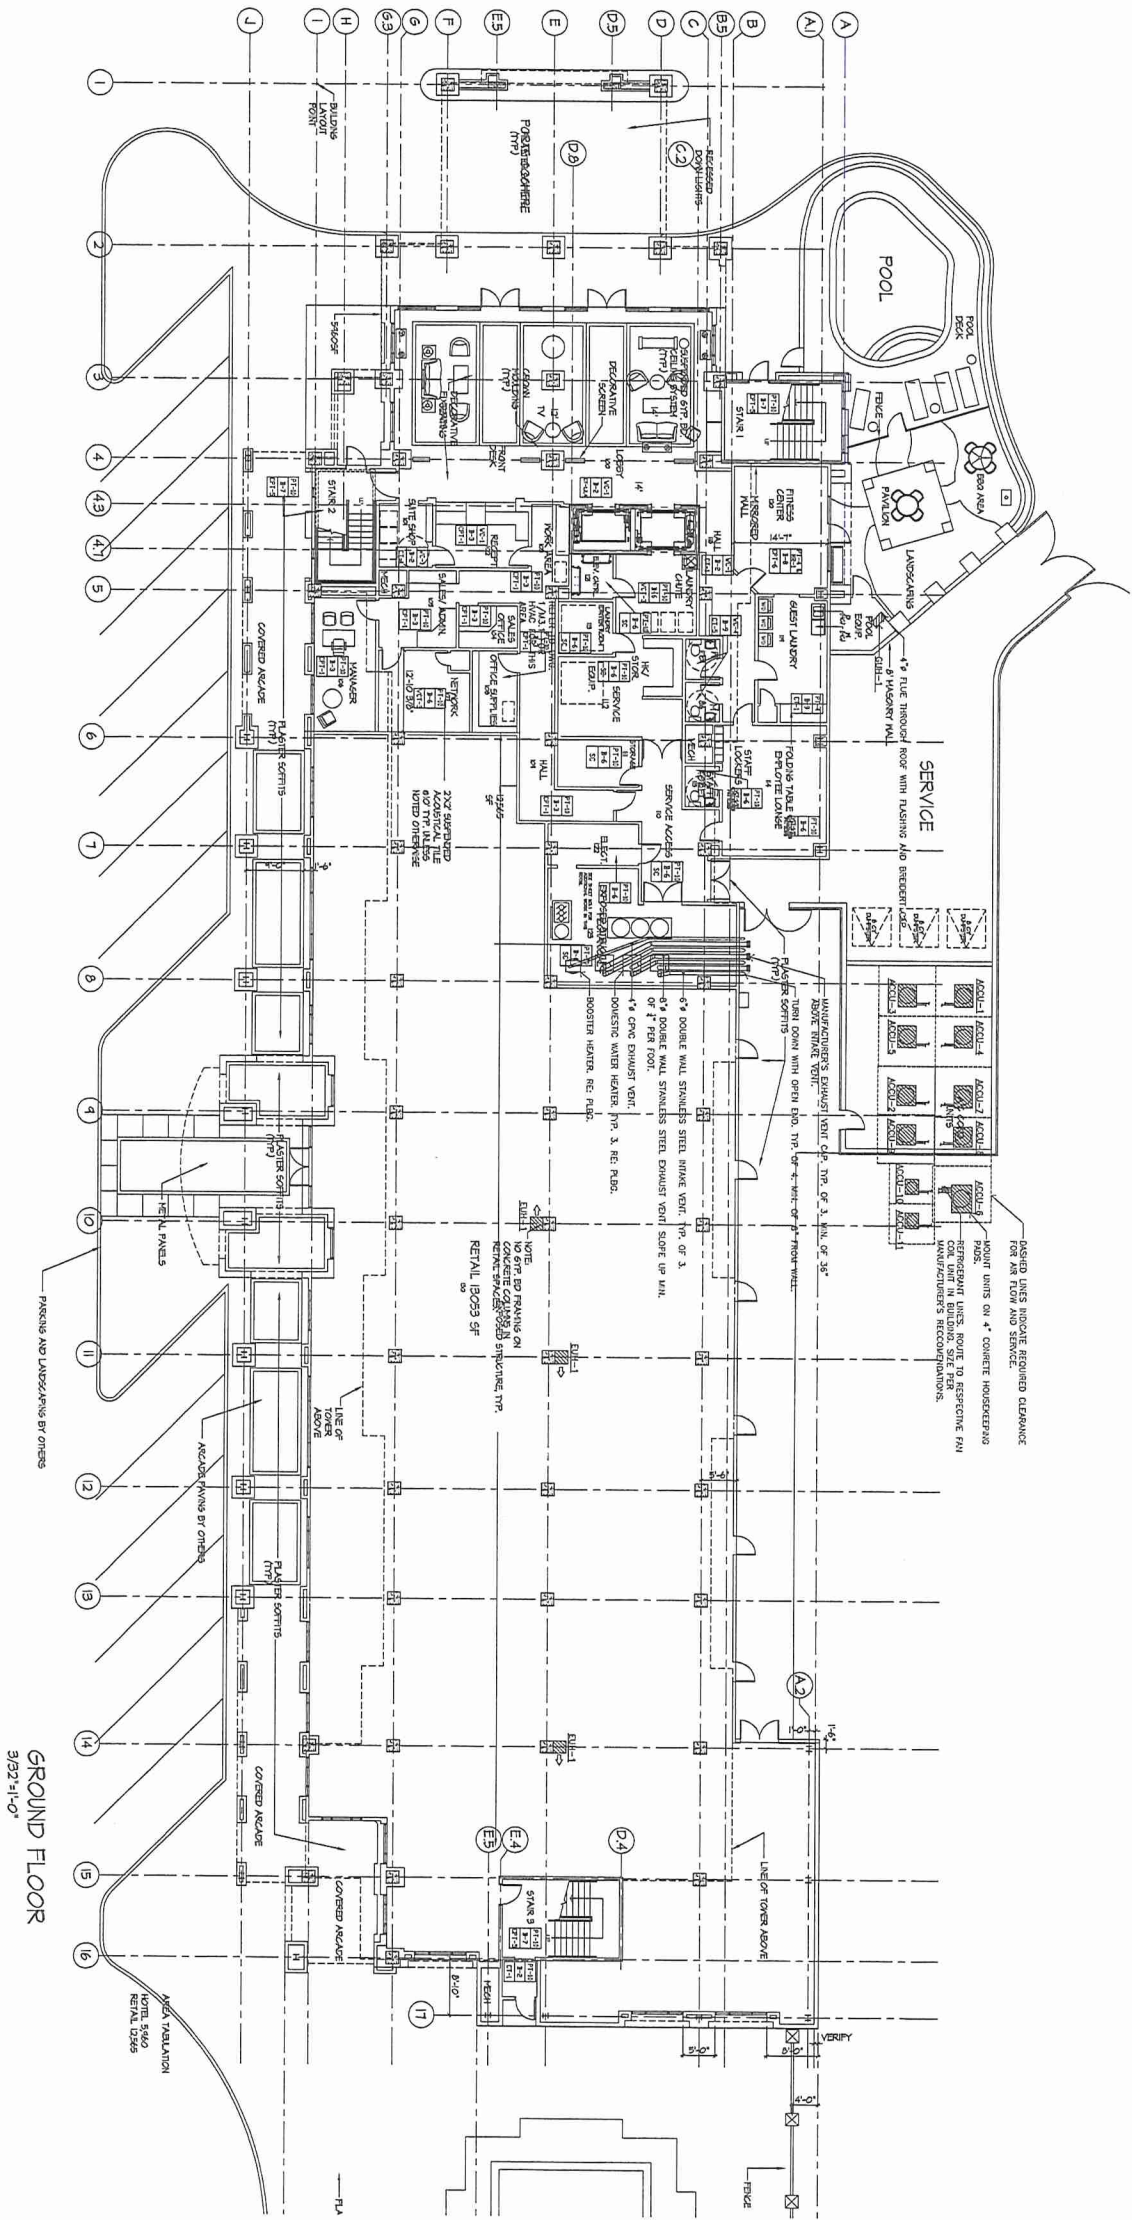

MECHANICAL FIRST FLOOR PLAN  
 SCALE: 3/32"=1'-0"

GROUND FLOOR  
 3/32"=1'-0"

Staybridge Suites at Southgate  
 Hotel  
 R.W. Day & Associates  
 Baton Rouge, Louisiana

MECHANICAL FIRST FLOOR PLAN

FLOOR PLAN  
 3/32"=1'-0"

EDJ ARCHITECTURE/  
 PLANNING, P.C.  
 621 BRADWAY  
 NEW YORK, NY 10003  
 1-800-794-0918  
 WWW.EDJARCHITECTURE.COM  
 TEXAS: CALIFORNIA: NEW YORK:

Architects  
**EDJ**

SEI  
 COMPANIES  
 2424 WINGST DR. SUITE 200  
 HOUSTON, TEXAS 77028-2723  
 TEL: 713-865-8900  
 WWW.SEICOMPANIES.COM

PROJECT NO. 04131	DATE: 02-01-06
DESIGNED BY: nrios	CHECKED BY: DATE
DATE: 02-01-06	
PROJECT NO. 04131	DATE: 02-01-06
DESIGNED BY: nrios	CHECKED BY: DATE
DATE: 02-01-06	