


80'-0"

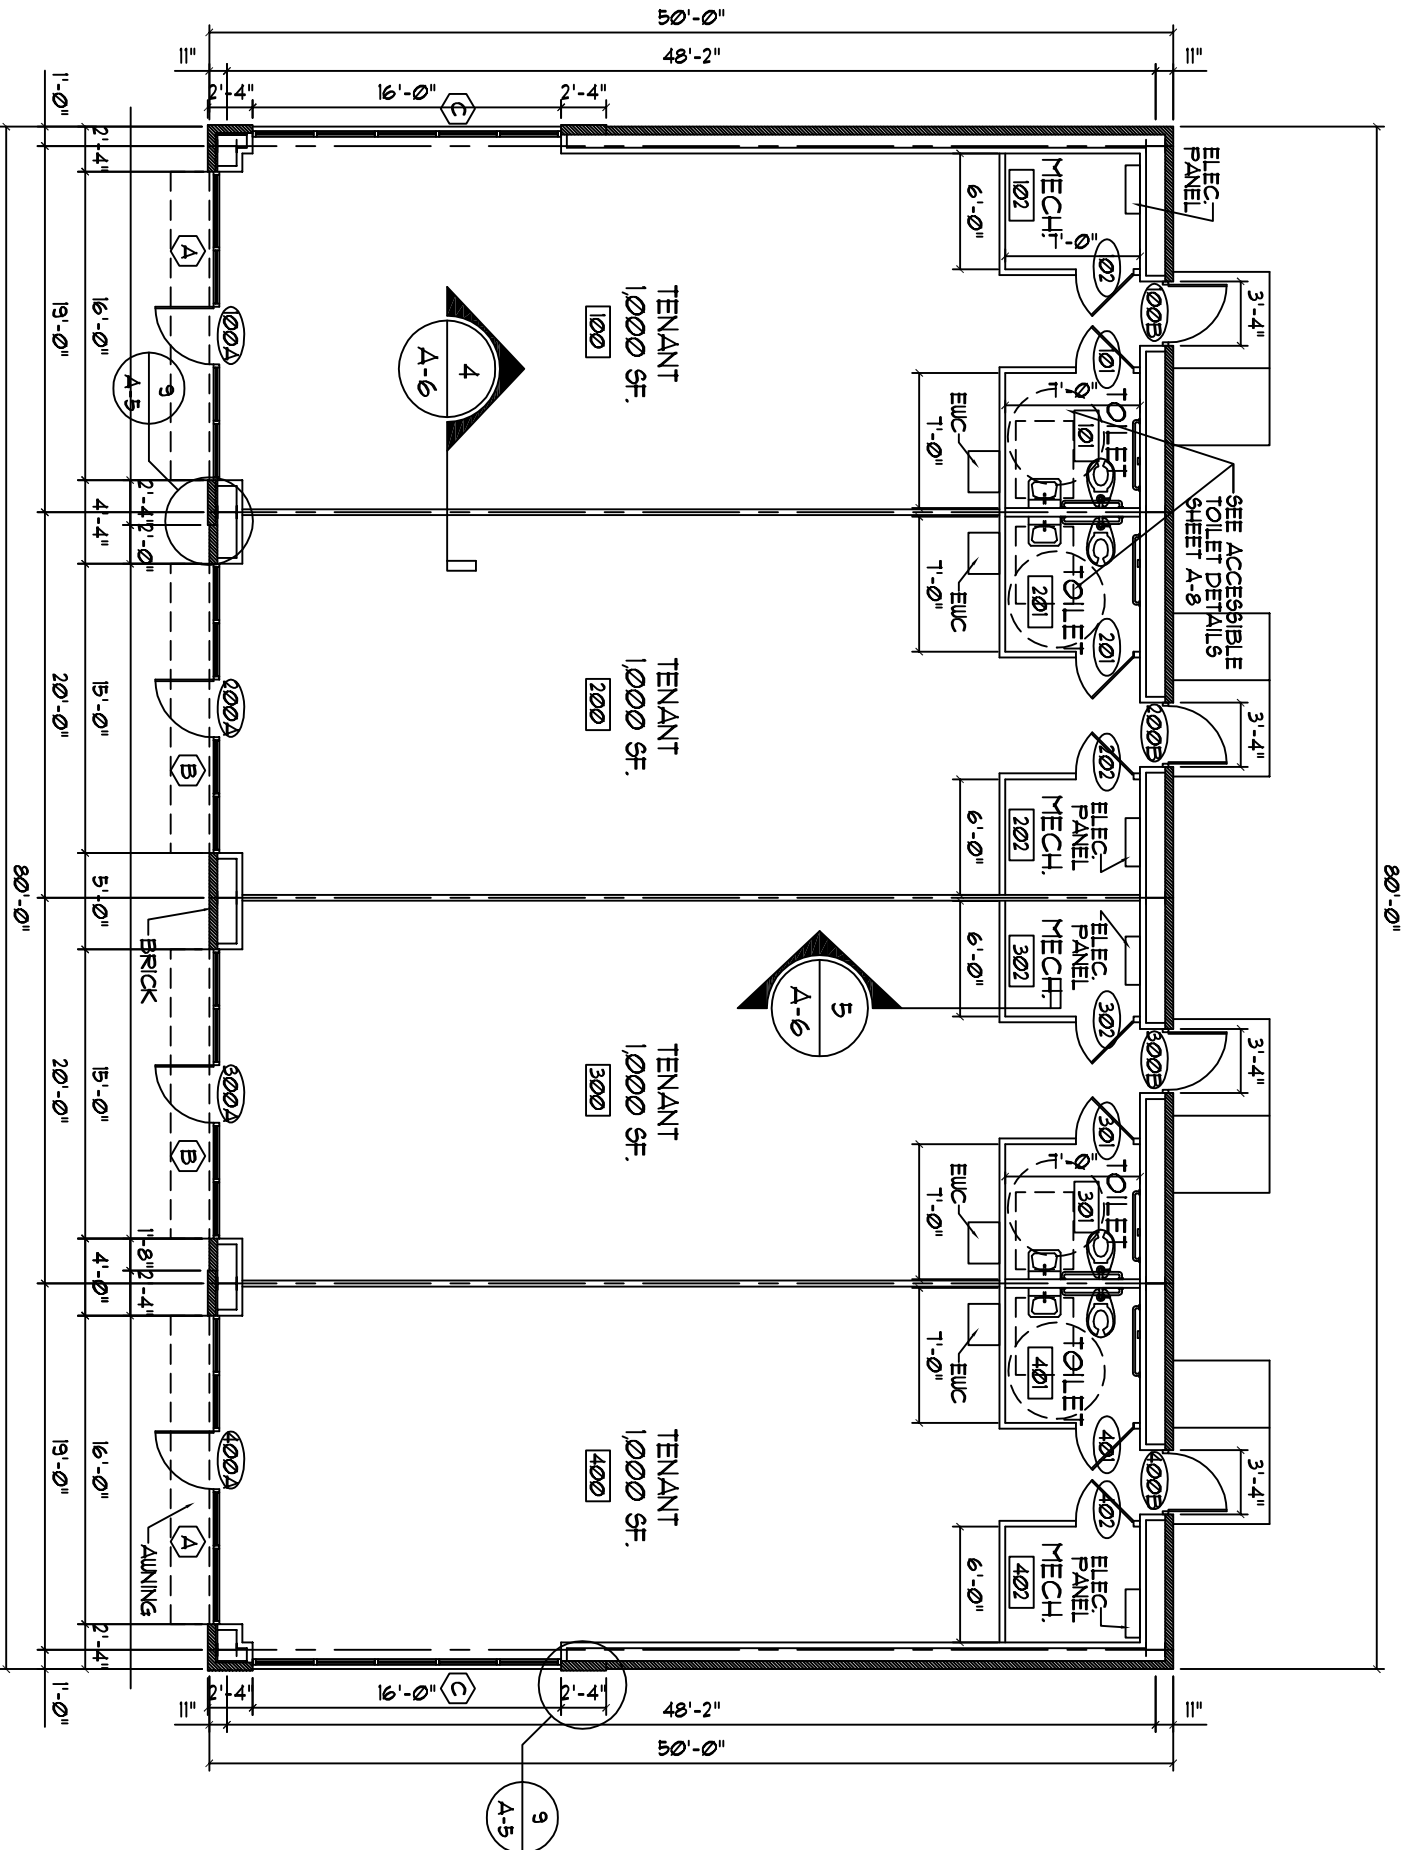

FLOOR PLAN-B

1

SCALE: 1/8"=1'-0"

4,000 SF.

ACCESSIBLE ENTRY
PROVIDE RAMP/ENTRY
PER ADA, 1/2 MAX. SLOPE