



Site Plan

Scale: 1:30



Perspective View

 

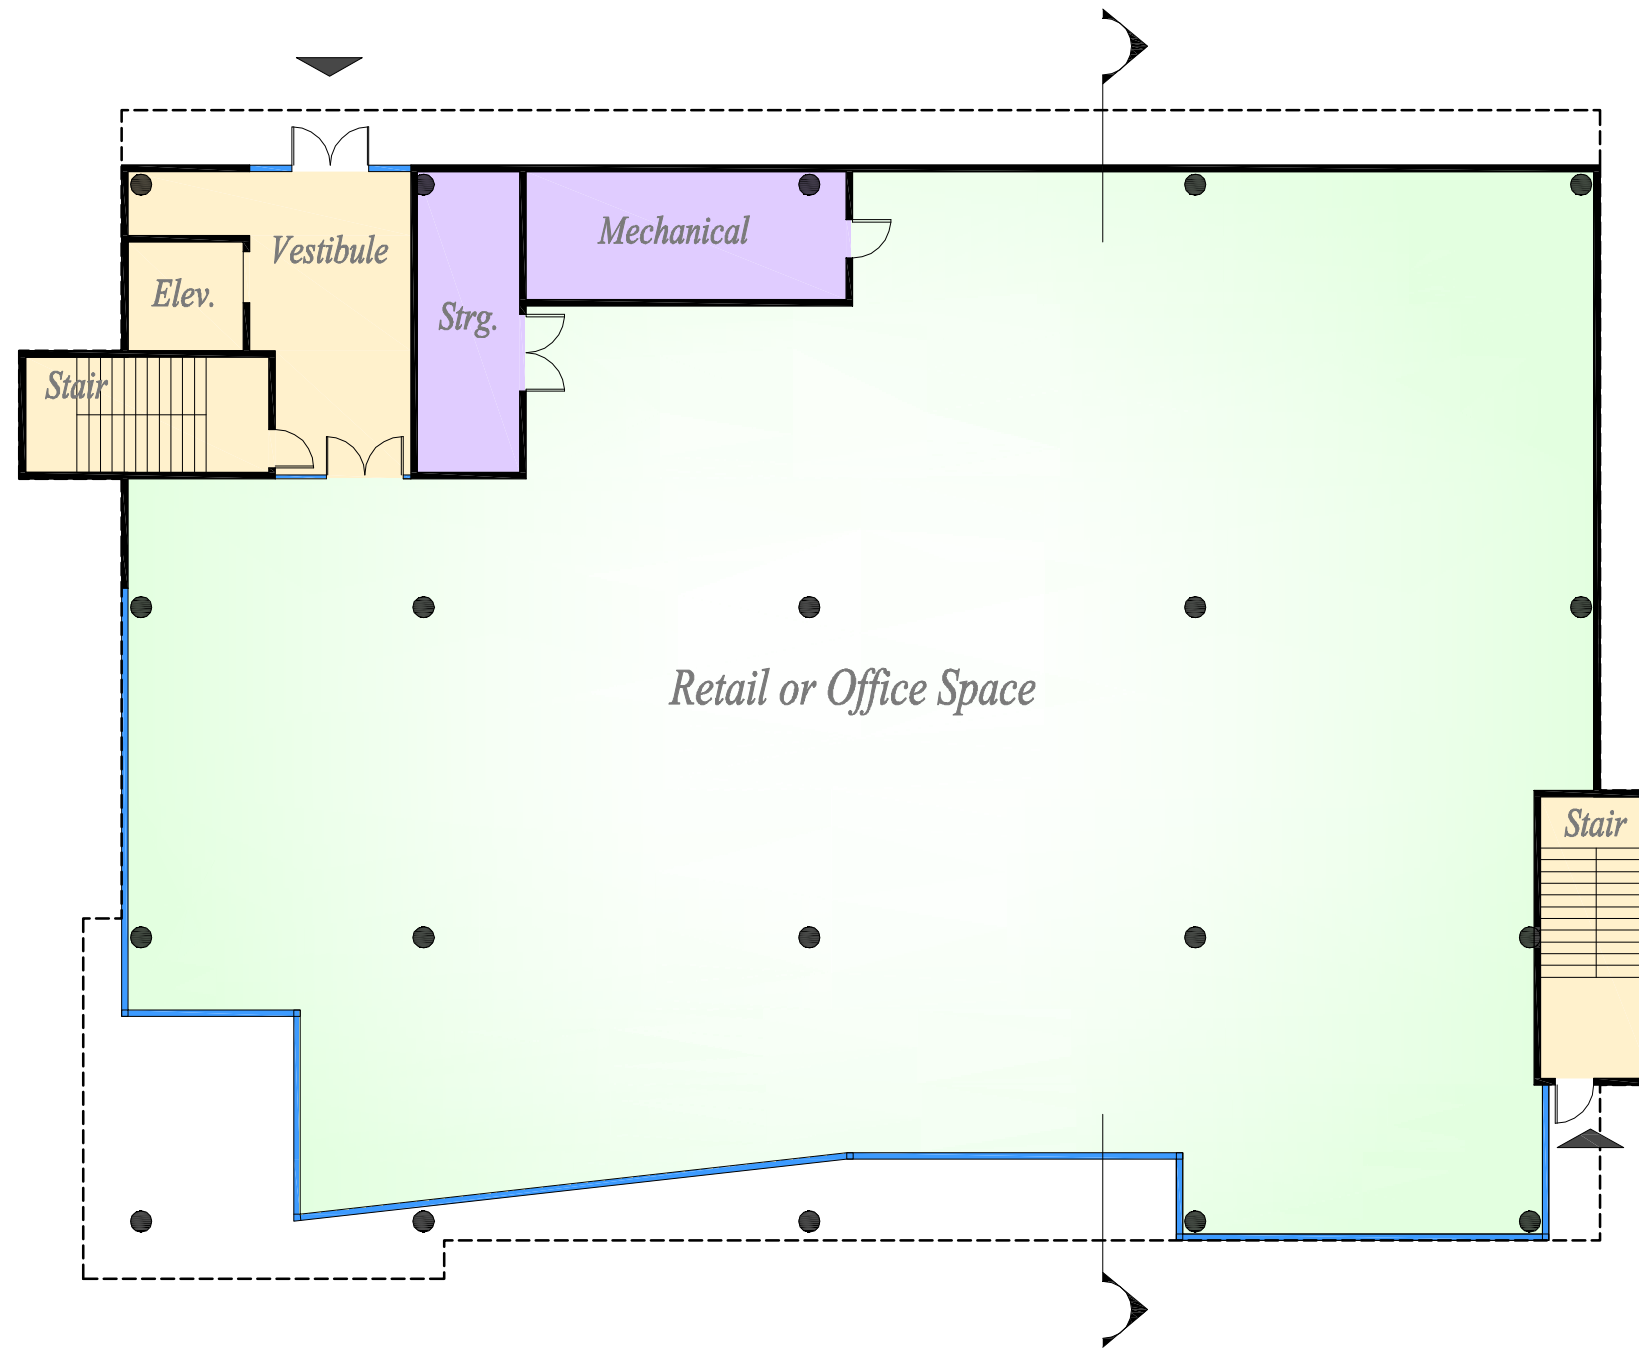


1st Floor Plan

Floor Area = 9,269 SF

Scale: 1:15



GRAPHIC SCALE

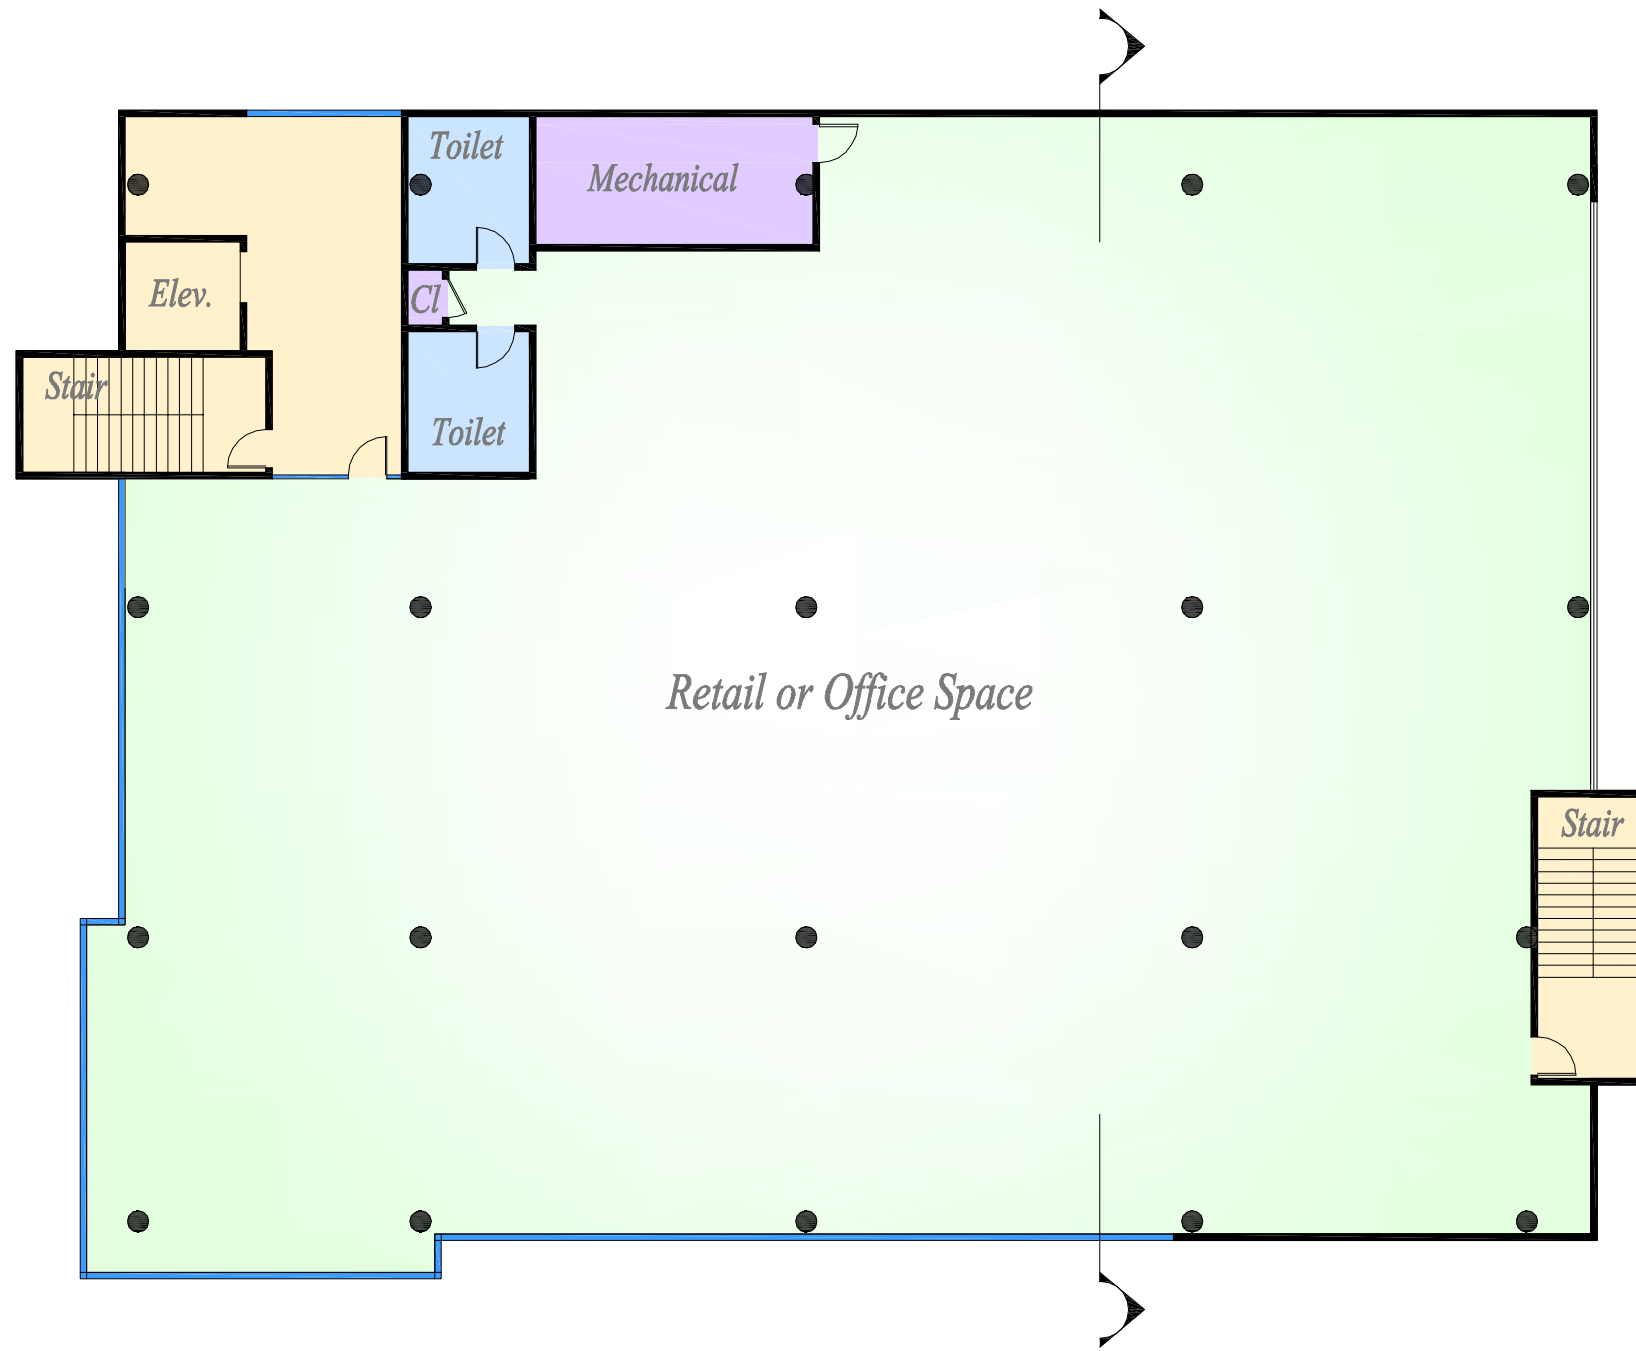


2nd Floor Plan

Floor Area = 10,548 SF

Scale: 1:15



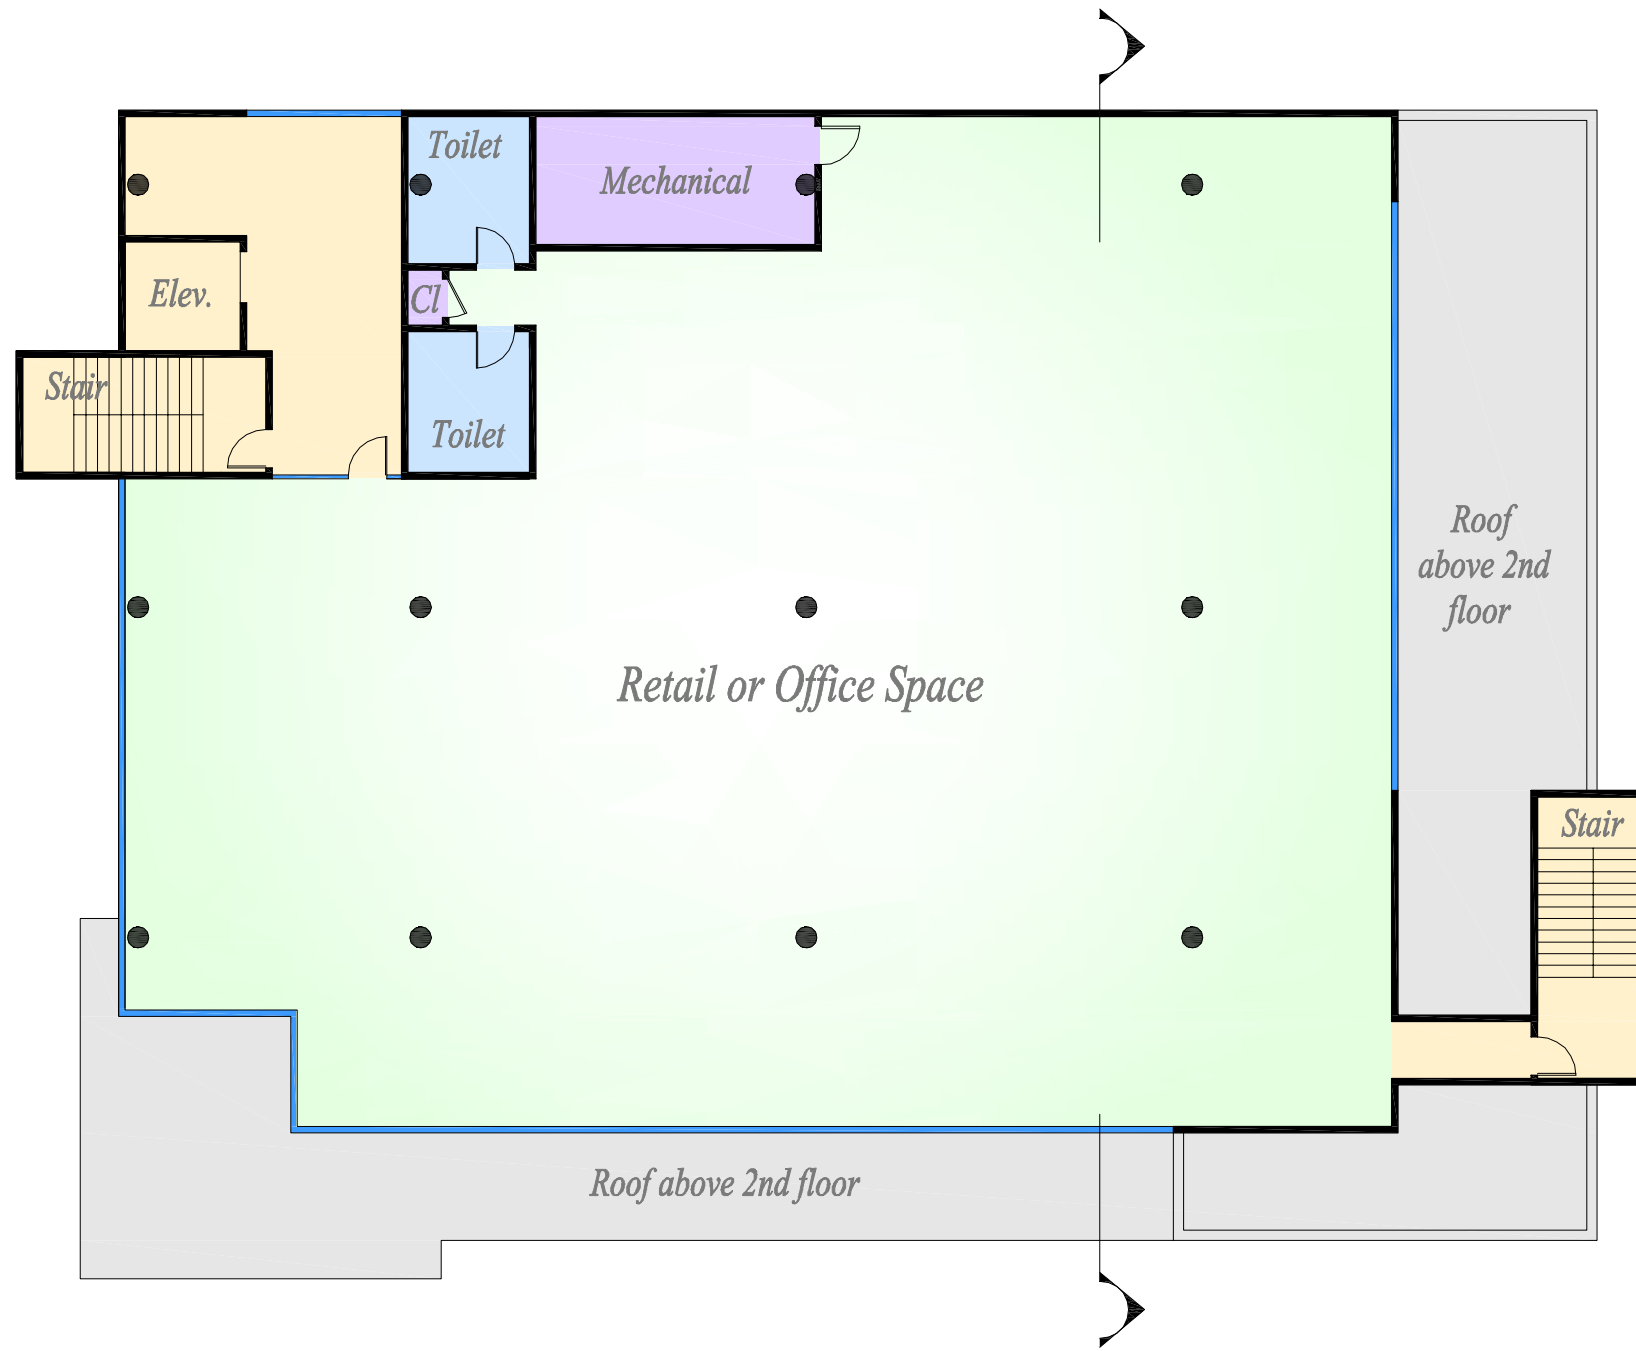


3rd Floor Plan

Floor Area = 8,225 SF

Scale: 1:15



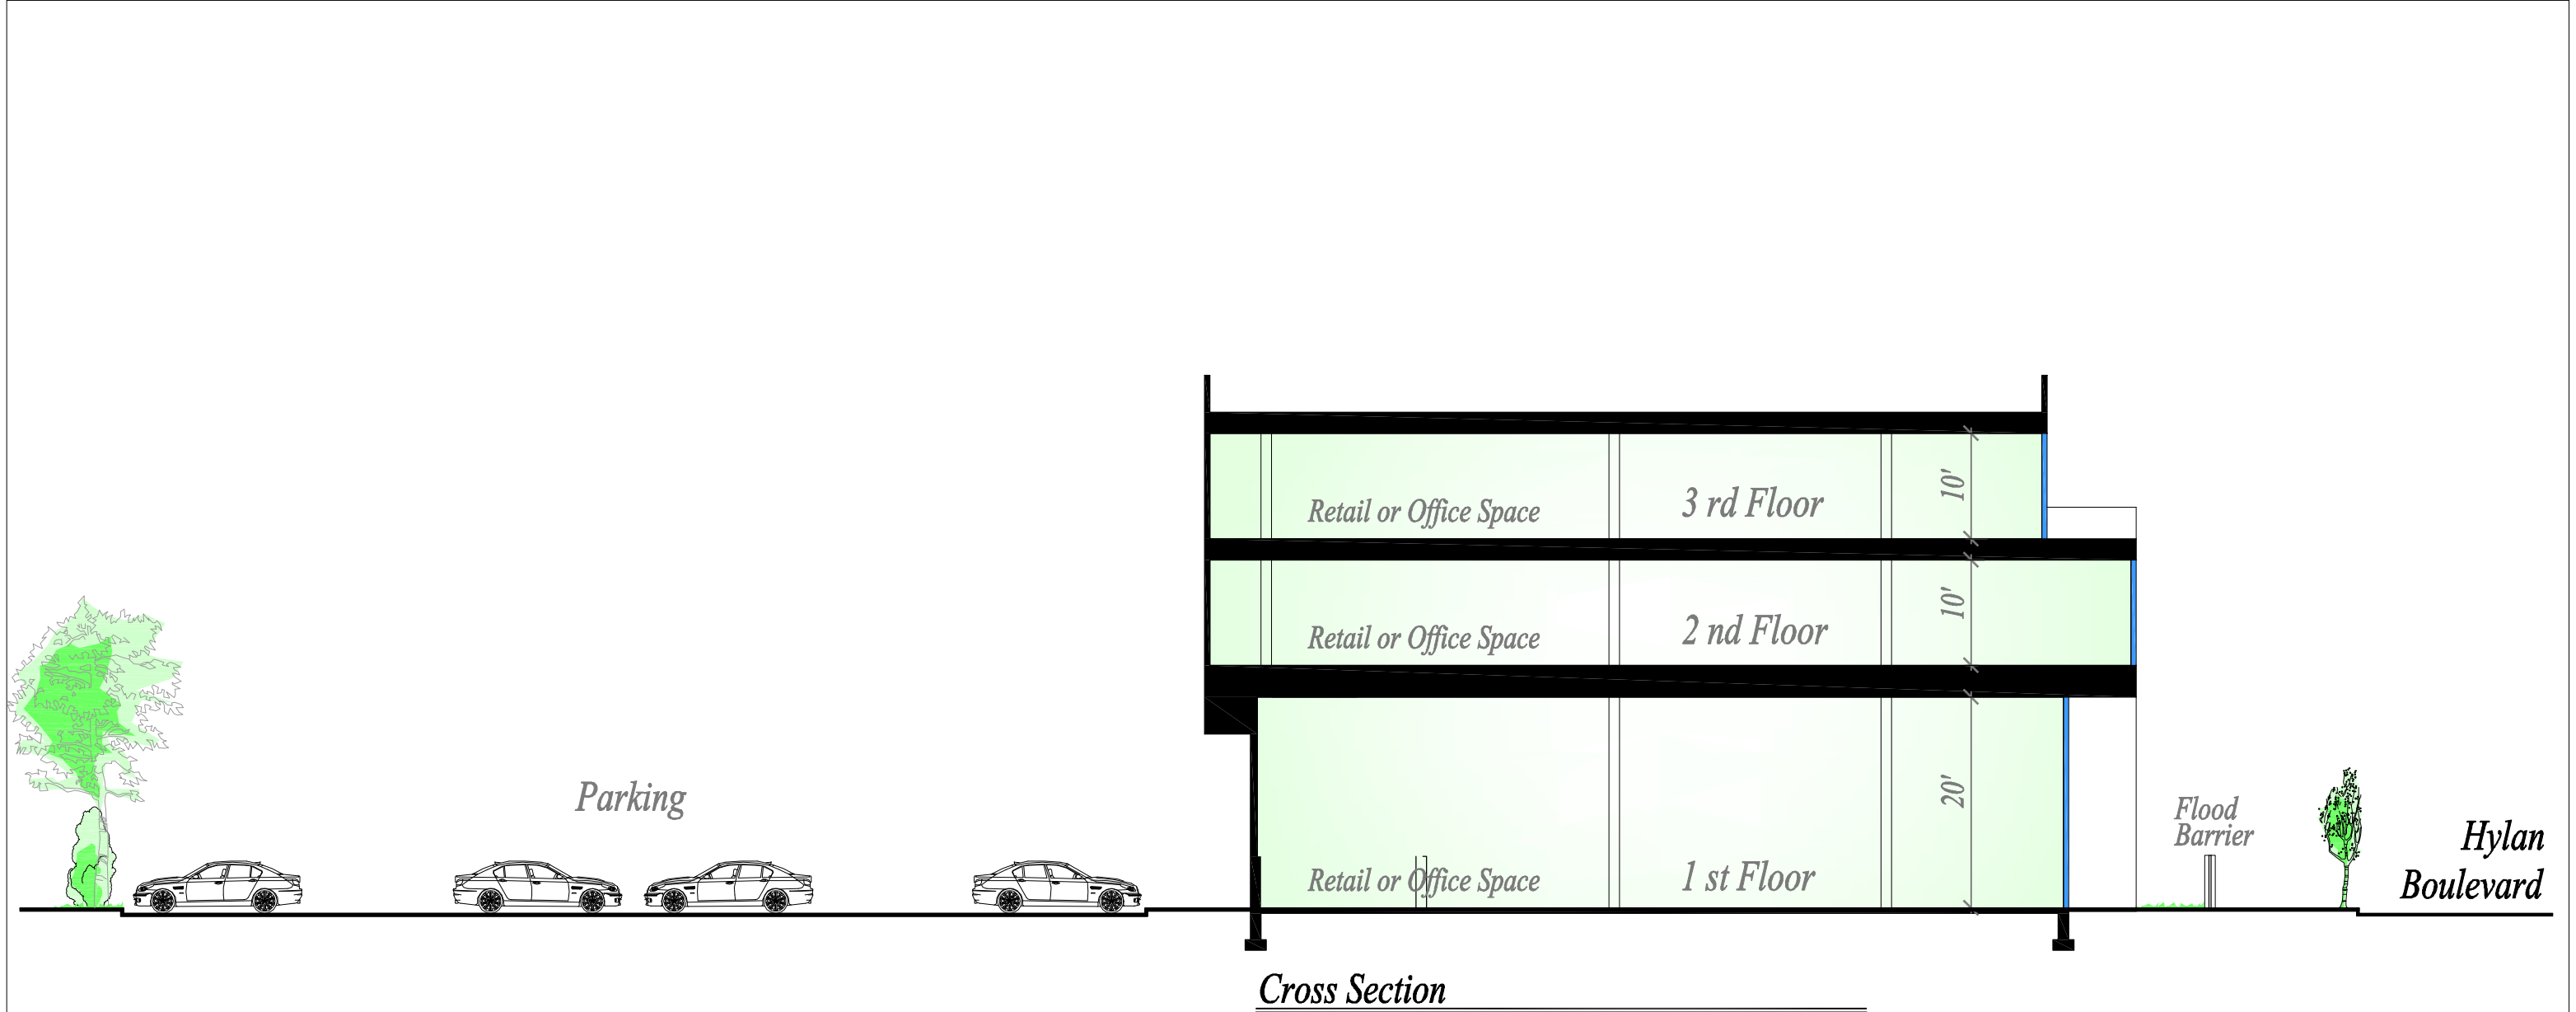

Cross Section

Scale: 1:15

