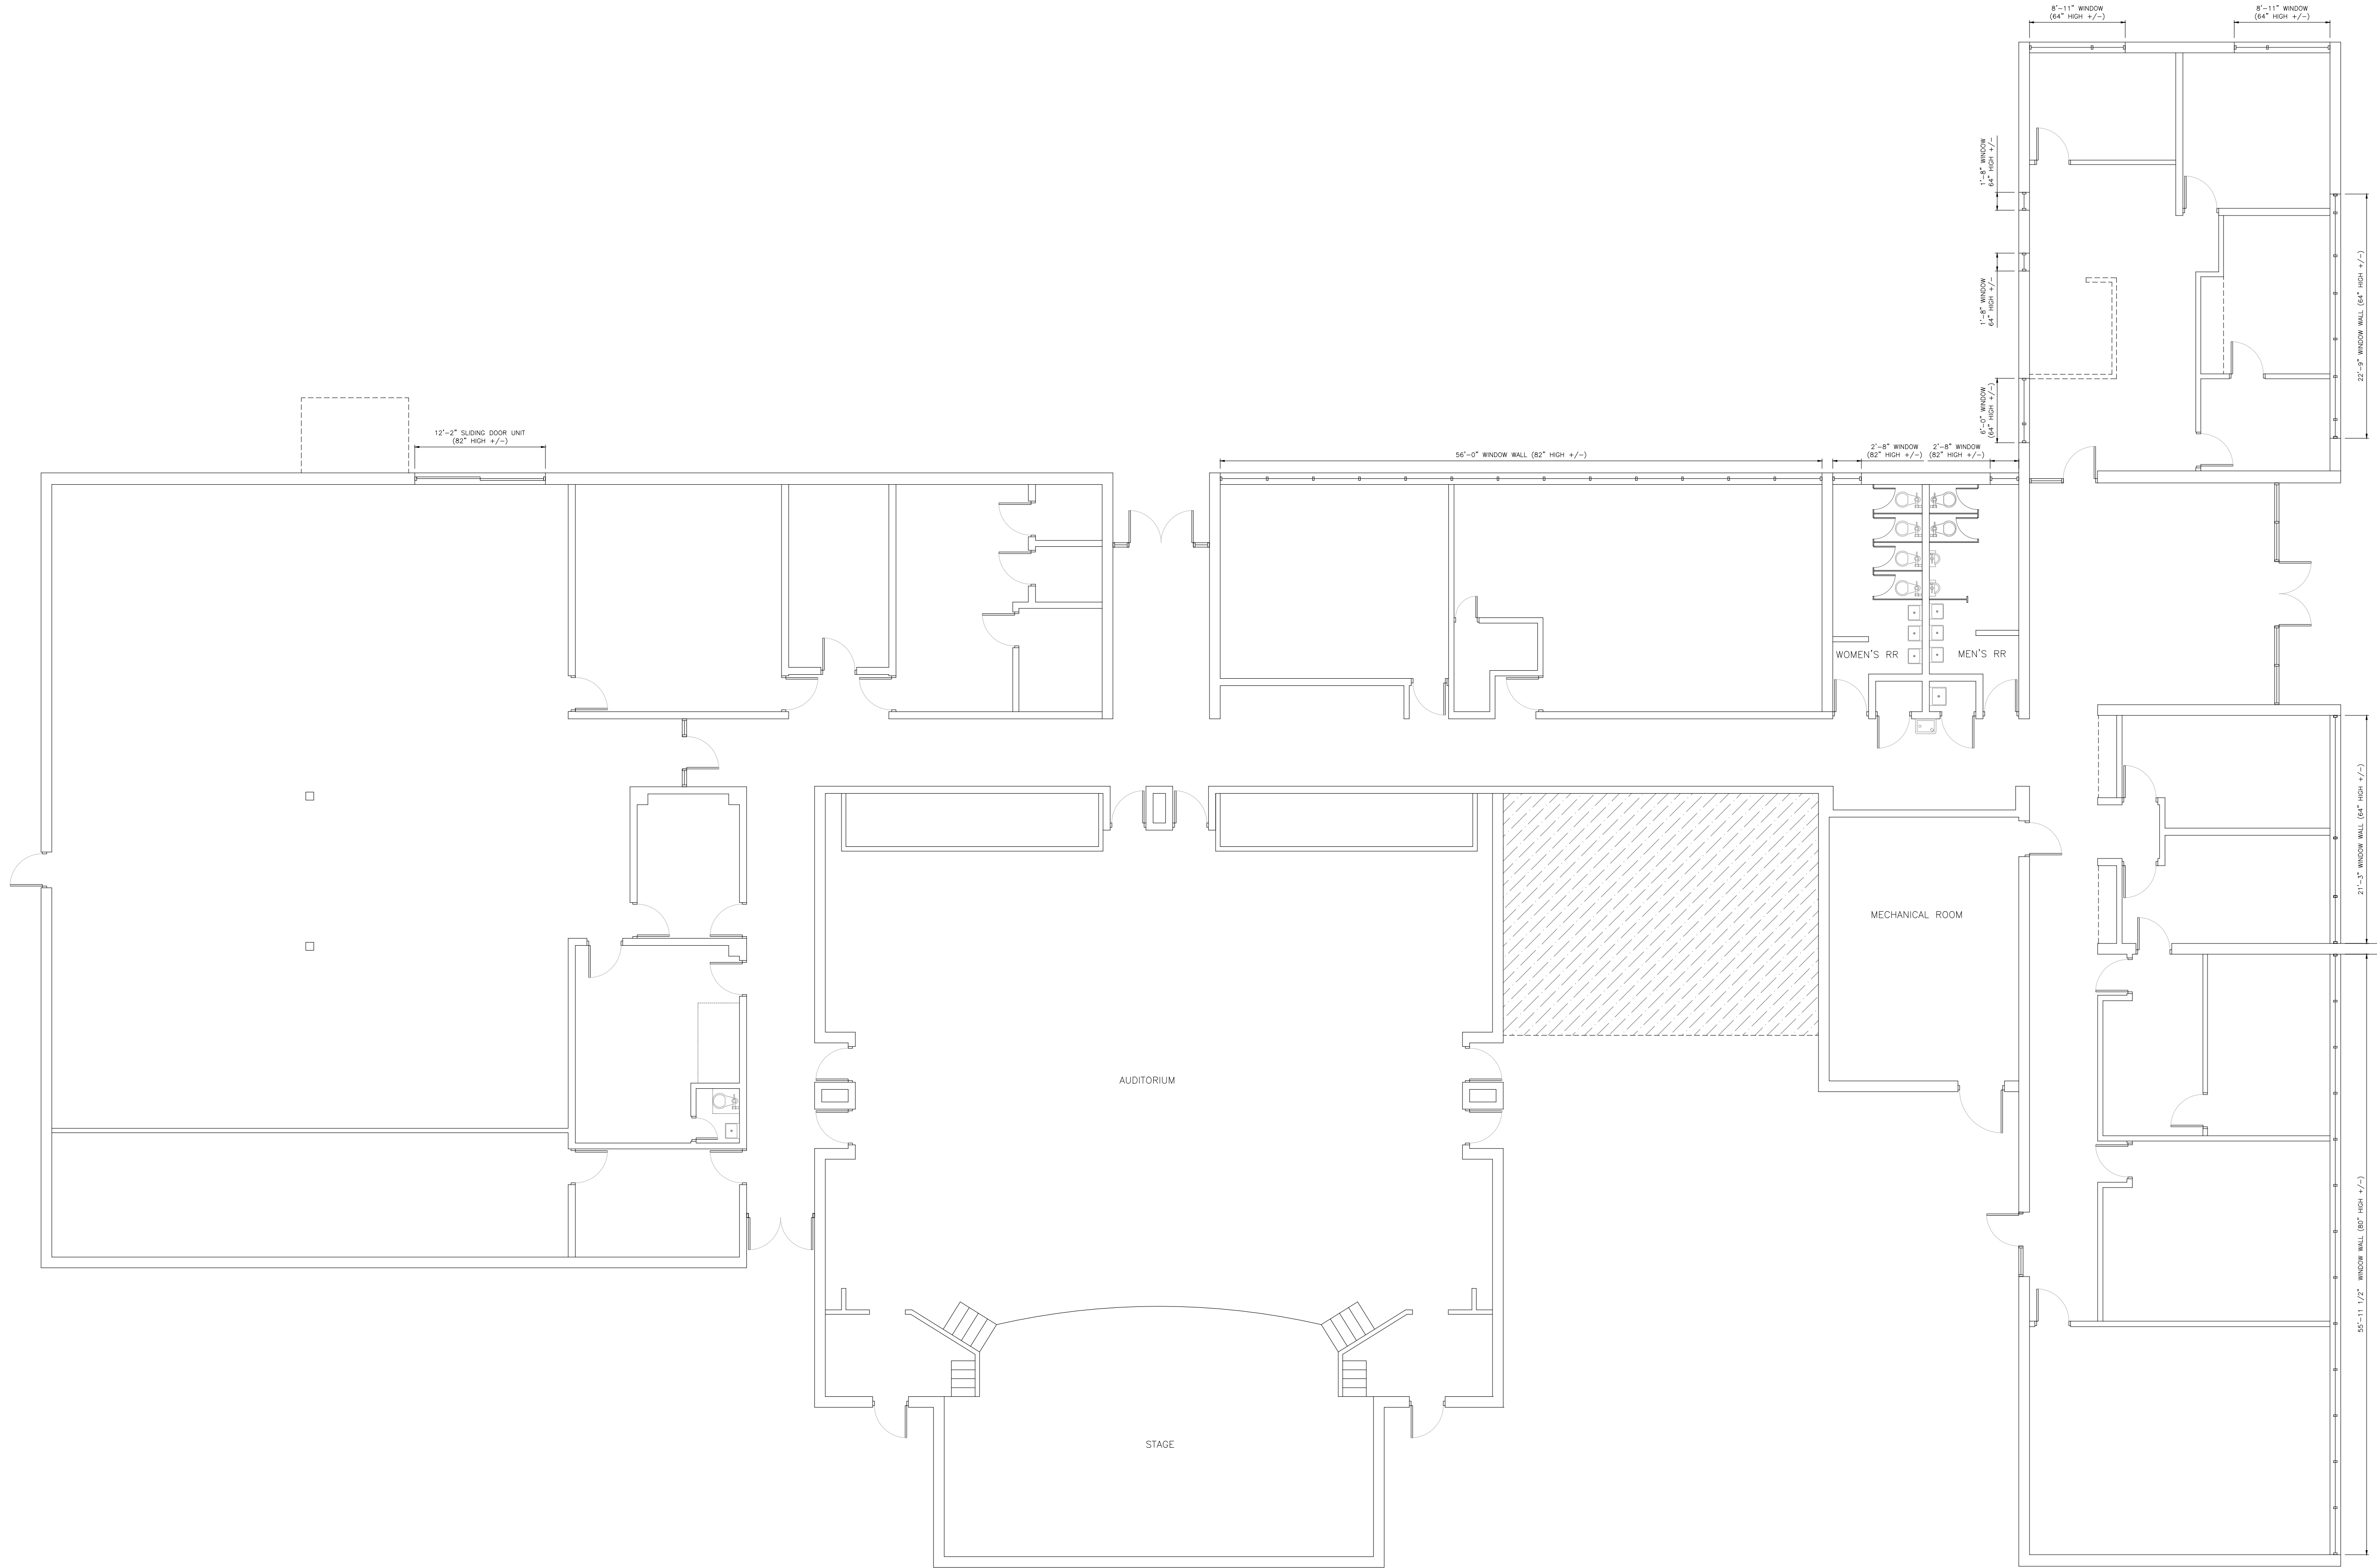


FLOOR PLAN
SCALE: 1/8" = 1'-0"

Drawing Description
PICKERING LAND GROUP
COLLEGE PARKWAY
ADMIN. BUILDING
EXISTING FLOOR PLAN

Project: PLG
Designed By:
Drawn By:
Checked By:
Scale: 1/8" = 1'-0"
Plot Date: 05/04/24
Revision: A
Drawing Number:

A110